


DWG: F:\2020\0001-0500\020-0103\40-Design\Exhibits\GNC\20230215_C_CAPE_0200103 Exhibit.dwg
DATE: Feb 15, 2023 11:19am
XREFS: T_PTBK_0200103
USER: tpsrns
C_PBASE_CAPE_0200103
T_PSTRM_0200103
T_PPROF_0200103tmp

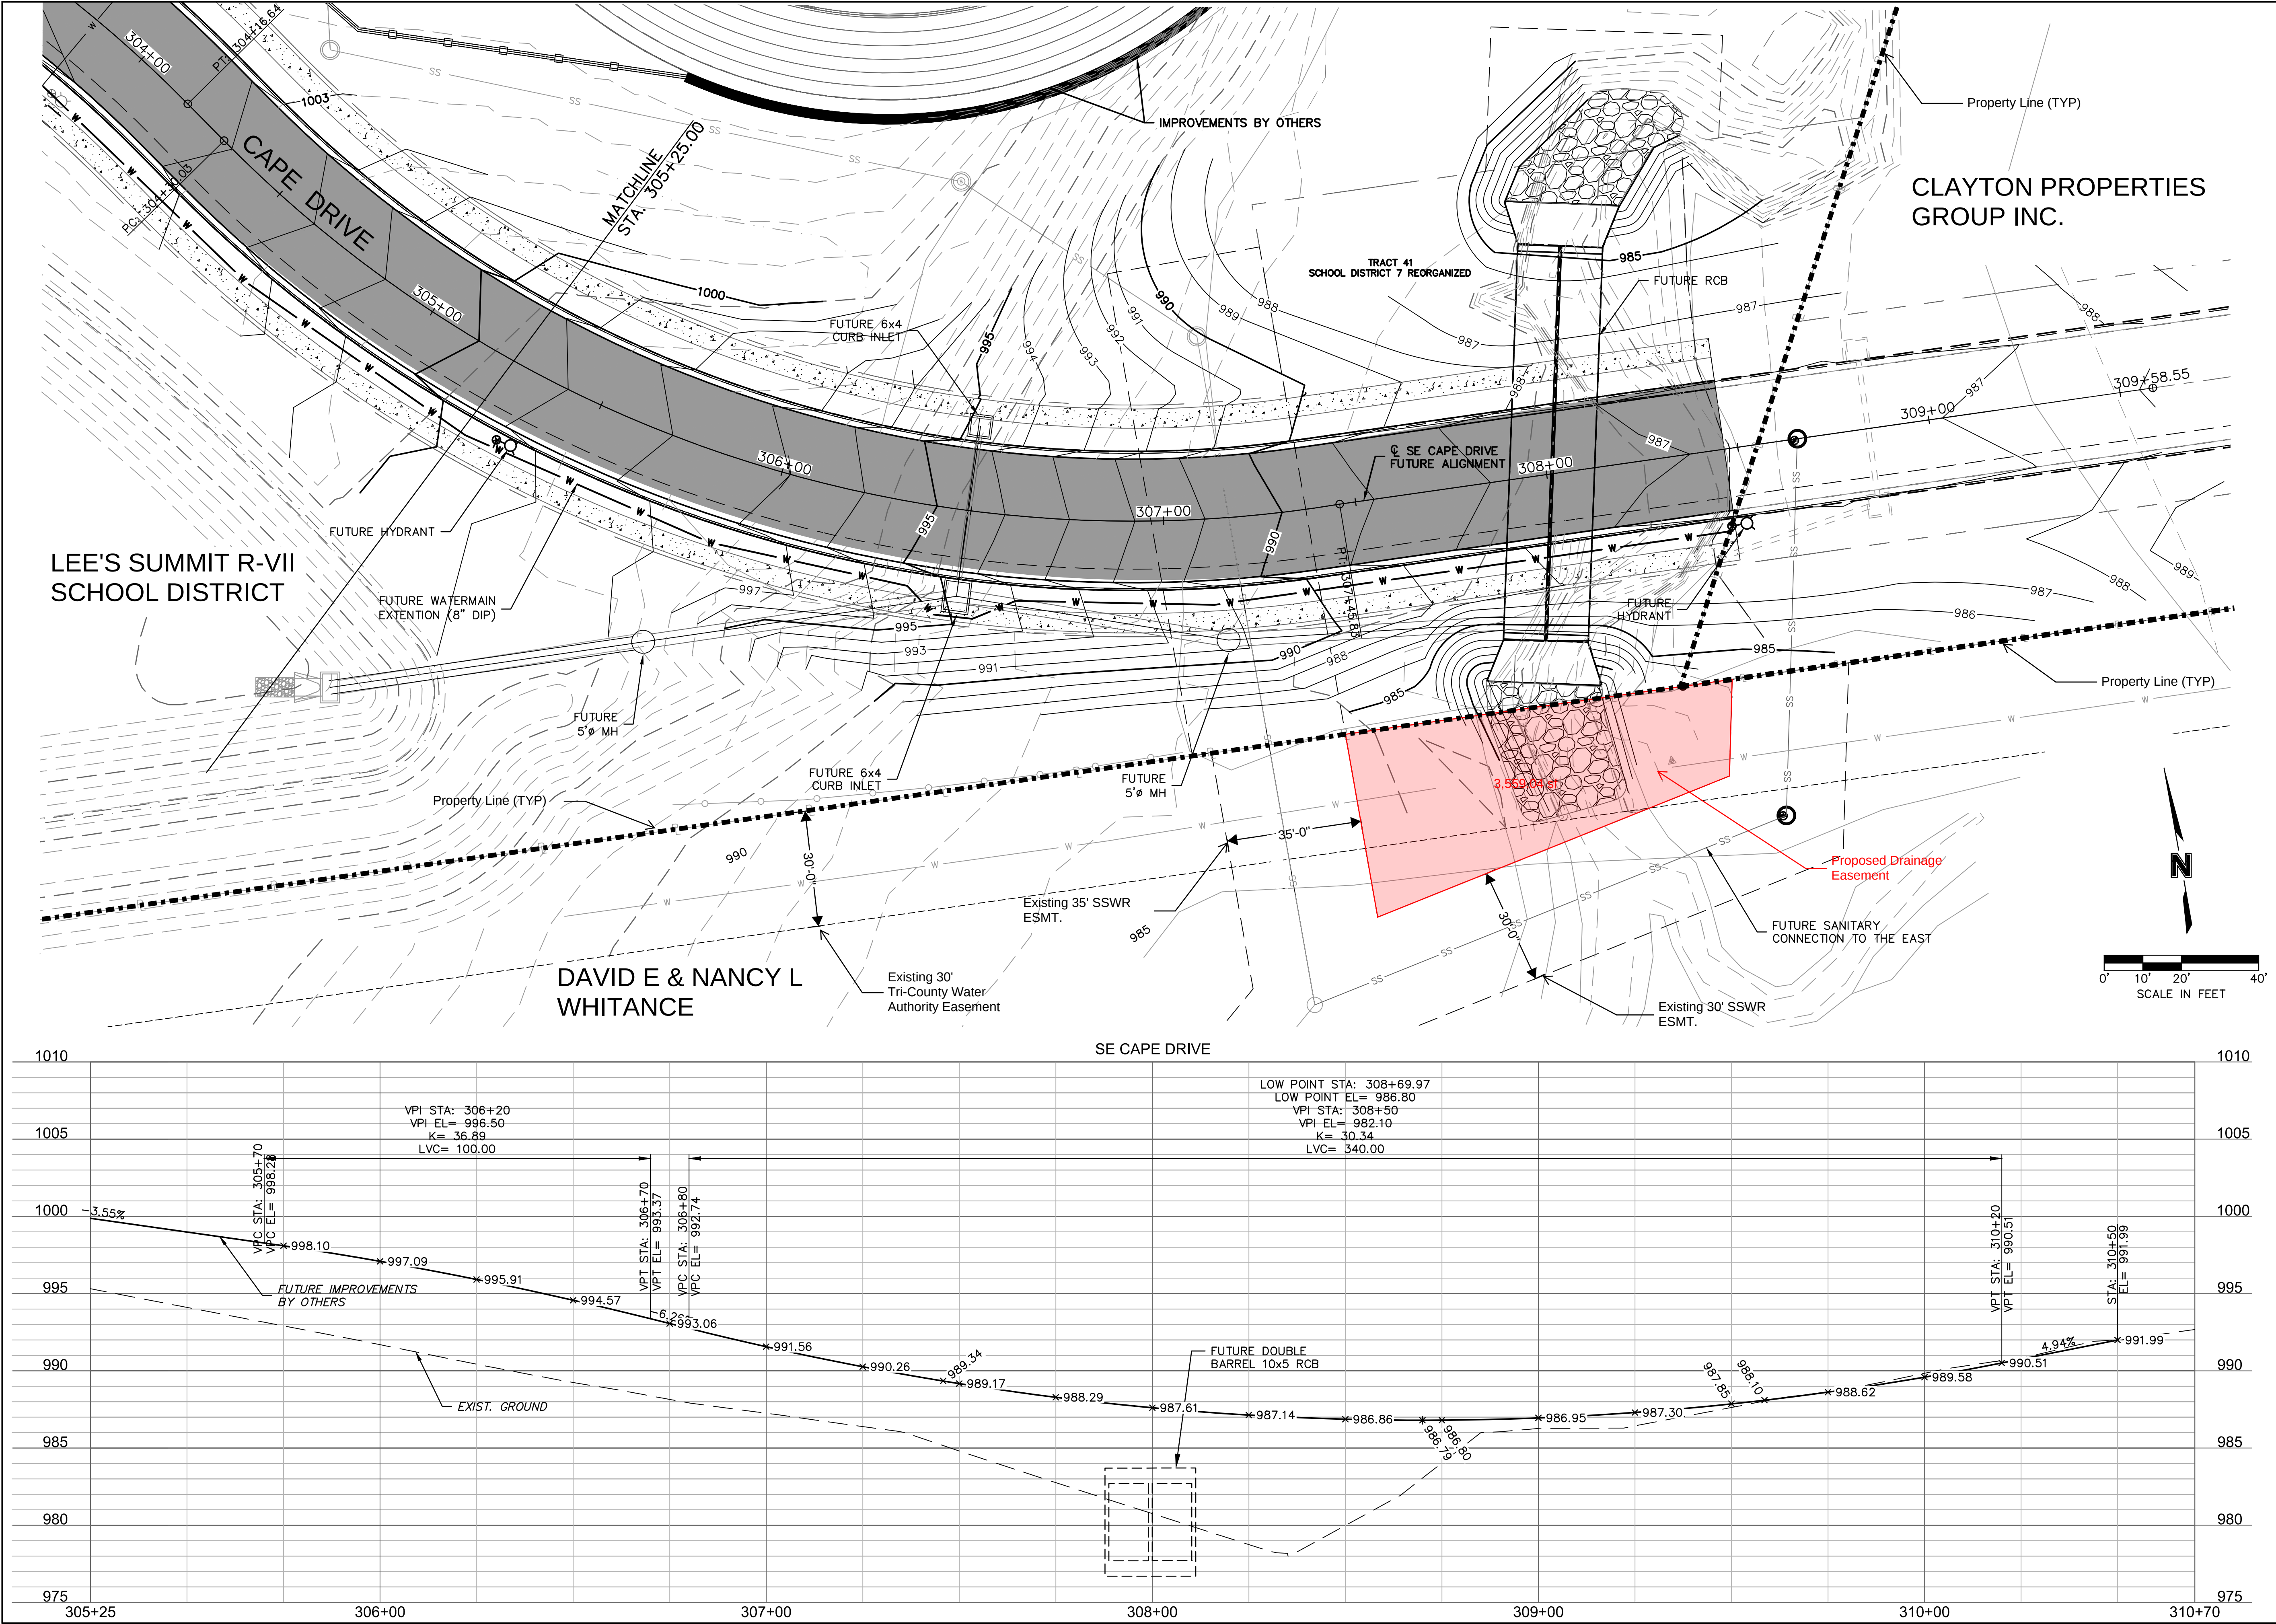

olsson

Olsson Engineering - MO State Certificate of Authority #001592
7301 West 133rd Street, Suite 200
Overland Park, KS 66213-4750
TEL 913.381.1170
FAX 913.381.1174
www.olsson.com

PLAN & PROFILE
SE CAPE DRIVE

LEE'S SUMMIT MIDDLE SCHOOL #4
EXHIBIT A

LEE'S SUMMIT, MISSOURI

C.O.A. NO.: 001592
DRAWN BY: RLK
CHECKED BY: TP
APPROVED BY: TP
QA/QC BY: TP
PROJECT NO.: 020-0103
DATE: 2023-02-01

SHEET
OF

REV. NO.	DATE	REVISIONS DESCRIPTION	BY

REVISIONS

2022