

DESIGN & ENGINEERING APPROVAL SHEET

Customer Name OUTLAW HD

Location BLUE SPRINGS, MO

Salesperson KS

Account Manager KS

W.O.# 105971

Date sent for approval 11/15/23

Engineer AK

Date expected from PCA 11/22/23

☐ Approved

☐ Approved as
Noted

☐ Revise and
Resubmit

☐ Rejected

Approval (Must be Signed by All Parties)

Quote

Salesperson Comments

Date sent for approval _____

Engineer _____

Date expected from PCA _____

☐ Approved

☐ Approved as
Noted

☐ Revise and
Resubmit

☐ Rejected

Approval (Must be Signed by All Parties)

Quote

Salesperson Comments



DETROIT

SHOP ORDER

DATE ENTERED: 11/7/2023

RECEIVED IN U.S.

NOV 07 2023

BILL TO:

OUTLAW HARLEY-DAVIDSON
3100 NW JEFFERSON ST.
BLUE SPRINGS, MO 64015 US
ATTENTION: RICK WORTH

LOCATION:

OUTLAW HARLEY-DAVIDSON
3100 NW JEFFERSON ST.
BLUE SPRINGS, MO 64015 US

CUST. NO.	PO #	SALESPERSON	ACCOUNT MGR	D&E COMP. DATE	DUE DATE	JOB #
100072	PENDING	KS	KS	11/10/2023	2/2/2024	105971

ITEM	PART #	QUANTITY ORDERED	UOM	DESCRIPTION	ESTIMATED SHIP DATE
001	HDDEALERLTRS	1.00	EA	CUSTOM 9" LED ILLUMINATED DEALER LETTERS TO MATCH H-D HORIZON SIGN COPY TO READ: OUTLAW SIGN 1A	
005	HDLTR18W	1.00	EA	SET OF WHITE 18" FACE LIT LED ILLUMINATED HARLEY-DAVIDSON HORIZON IN LINE LETTERS 18" X 30'-2 5/8" SIGN 2A	
010	HDDEALERLTRS	1.00	EA	CUSTOM 12" LED ILLUMINATED DEALER LETTERS TO MATCH H-D HORIZON SIGN COPY TO READ: OUTLAW SIGN 1B	
015	HDLTR24W	1.00	EA	SET OF WHITE 24" FACE LIT LED ILLUMINATED HARLEY-DAVIDSON HORIZON IN LINE LETTERS 24" X 40'-3 3/4" SIGN 2B	
020	HDOBS911B	1.00	EA	9'-0" X 11'-1 1/4" LED HALO ILLUMINATED BLACK OUTLINE BAR & SHIELD WALL SIGN SIGN 3	
030	HDOBS67B	1.00	EA	5' -8 1/4" X 7' - 0 1/8" LED HALO ILLUMINATED BLACK OUTLINE BAR & SHIELD WALL SIGN SIGN 4	
040	HDSERVICE12	1.00	EA	12" X 6'-1" LED ILLUMINATED SERVICE LETTERS WHITE FACE BLACK RETURNS SIGN 5	
041	VINYL	1.00	EA	2'-6" X 3' 1" WHITE OPEN BAR & SHIELD GRAPHIC FOR SERVICE GARAGE DOOR SIGN 6	
050	MONUMENT	1.00	EA	CUSTOM OPEN BAR & SHIELD LED ILLUMINATED D/F MONUMENT SIGN W/ OAH OF 24' 6" OBS CABINET = 9' X 11'-1 1/4" SHROUD = 15'-0" X 6'-8" SIGN 7	



DETROIT

SHOP ORDER

DATE ENTERED: 11/7/2023

BILL TO:


OUTLAW HARLEY-DAVIDSON
3100 NW JEFFERSON ST.
BLUE SPRINGS, MO 64015 US
ATTENTION: RICK WORTH

LOCATION:

OUTLAW HARLEY-DAVIDSON
3100 NW JEFFERSON ST.
BLUE SPRINGS, MO 64015 US

CUST. NO.	PO #	SALESPERSON	ACCOUNT MGR	D&E COMP. DATE	DUE DATE	JOB #
100072	PENDING	KS	KS	11/10/2023	2/2/2024	105971

☐ D&E	☐ RETURN BENDER	☐ CABINET ASSEMBLY	☐ LETTER ASSEMBLY	☐ FORMING
☐ SHIPPING	☐ GRAPHIC	☐ CAM	☐ PAINT	☐ JOBSCOPE
☐ PURCHASING	☐ PIPES	☐ FAB	☐ DIES	☐

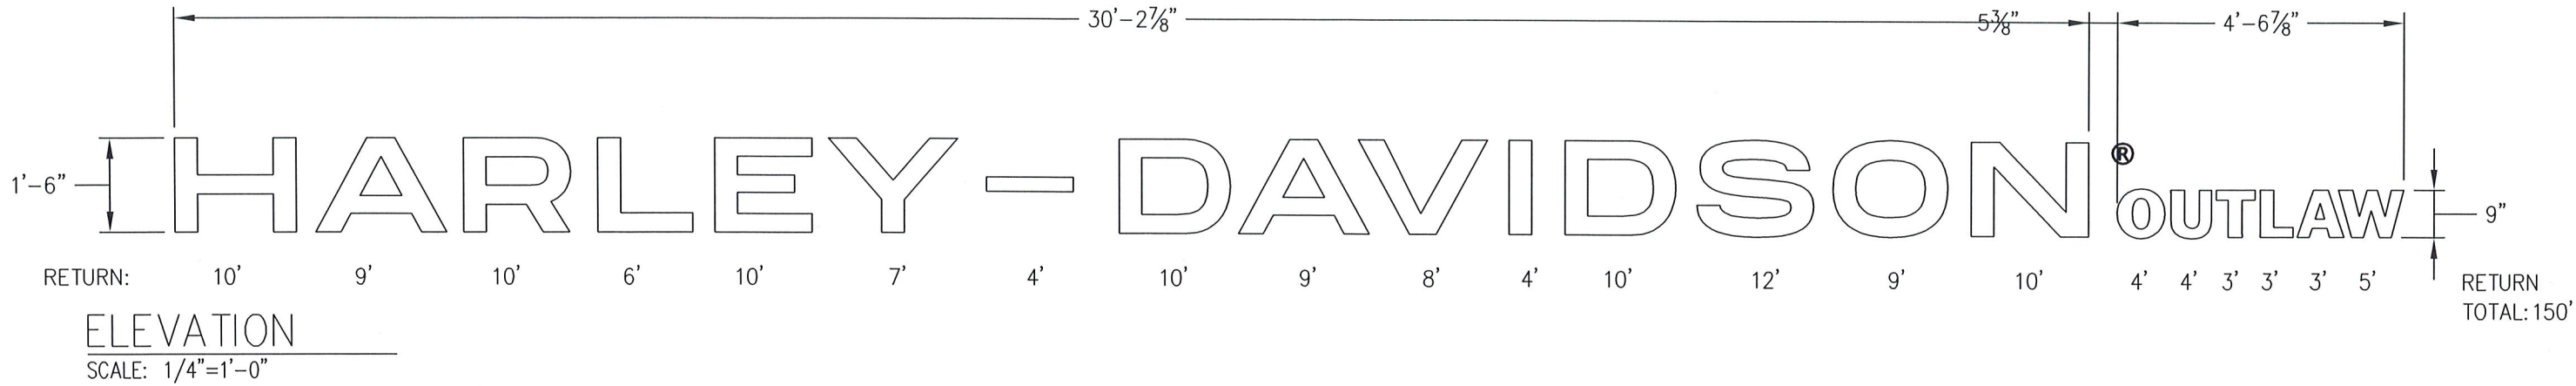

NOTE: INSTALLER TO USE ONE OF THE ATTACHMENT METHODS BELOW. DEALER) COPY REQ. $\phi \frac{3}{16}$ " HARDWARE & HD COPY REQ. $\frac{5}{16}$ " HARDWARE

SECTION	SECTION	SECTION	SECTION	SECTION	SECTION	SECTION
SECTION	SECTION	SECTION	SECTION	SECTION	SECTION	SECTION
APPROVER CONSTRUCTION

THIS SIGN IS INTENDED TO BE INSTALLED IN ACCORDANCE WITH THE REQUIREMENTS OF ARTICLE 608 OF THE NATIONAL ELECTRICAL CODE, AND/OR OTHER APPLICABLE LOCAL CODES. THIS INCLUDES PROPER GROUNDING AND BONDING OF THE SIGN.

REMEMBER DRAIN HOLES @ 4' C-C MIN. 1/4" DIA. (EXTERIOR SIGNS ONLY)

(1) REQ'D ALWAYS SEE SHOP ORDER TO VERIFY.

PART LIST FOR PART #HDWL18OUTLAW					
ITEM#	QTY	UOM	FSC PART NUMBER	ITEM DESCRIPTION	NOTES
1	56	SF	PL1004	1/2" #2447 WHITE ACRYLIC	ALL LETTERS
1A	1	SF	PL0055	.500 X 4' X 8' CLEAR ACRYLIC SHEET IMPACT MODIFIED	GLUE TO PIGMENTED ORANGE 3/16" PLASTIC
2	150	FT	A10141	3.5" GLOSS BLACK LETTER COIL	
3	56	SF	A10042	3MM WHITE ACM	
4	125	EA	L10124	PRINCIPAL MOD2 71K WHITE LED MODULE	
5	47	EA	C00105	3/8"X16 LARGE FLANGED RIVET NUT	HD LETTERS
5A	16	EA	C00136	1/4"X16 GOLD KNULED RIVET NUT	DEALER LTRS
6	21	EA	E10073	PAIGE WALL BUSTER	
7	3	EA	E00009	SQUEEZE CONNECT 3/8" 403-DC2 GREENFIELD	
8	1	EA	E10063	DOUBLE DRIVER ENCLOSURE	
9	2	EA	L10300	PRINCIPAL 60W12V DRIVER	
10	1	SF	E00013	WATER PF BOX 1GANG 3HO 2X4 1B50-31/2	
11	AN	EA	C10061	#4X1/4" PPHSMS SCREW	
12	1	SF	PL1088	#2119 3/16" THICK ORANGE ACRYLIC	
PAINTS					
ID	QTY	UOM	FSC PART NUMBER	ITEM DESCRIPTION	
P				NO PAINT NEEDED	
VOLTS					
ID	QTY	UOM	FSC PART NUMBER	ITEM DESCRIPTION	
V				NO VINYL NEEDED	
ELECTRICAL (FSC CABINET ONLY)					
VOLTS	AMPS	WATTS	CIRCUITS		
120	2.00	240	1		

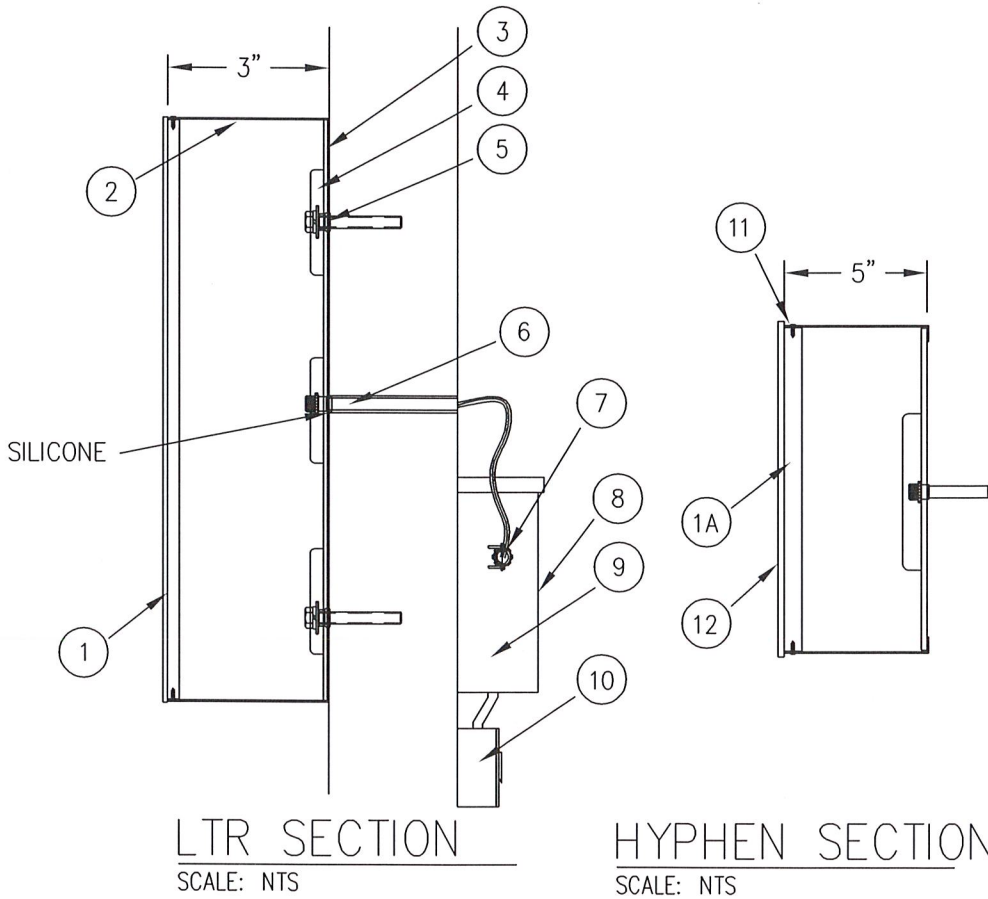

FAIRMONT
Sign Company
3750 E. OUTER DR., DETROIT, MI 48234
PHONE: 313-368-4000 FAX: 313-368-1649

CUSTOMER APPROVAL

DATE

This is an original unpublished drawing, created by F.S.C. It is submitted for your use in connection with a project being planned for you by F.S.C. It is not to be shown, copied, reproduced, or exhibited in any fashion without the express written approval by F.S.C. © FAIRMONT SIGN COMPANY, 2002

DATE

REVISION

INIT

CUSTOMER/LOGO

HD

ADDRESS

3100 NW JEFFERSON ST

CITY, STATE

BLUE SPRINGS

MI

DWG TITLE: CONSTRUCTION

DESCRIPTION: 18" HD WHITE LETTERS WITH DEALER

FILE NAME: *


BLOCK NAME: *

WO# : 105871

DATE: 11/8/23

DRAWN BY: AK

SHEET #: 1 OF #: 1

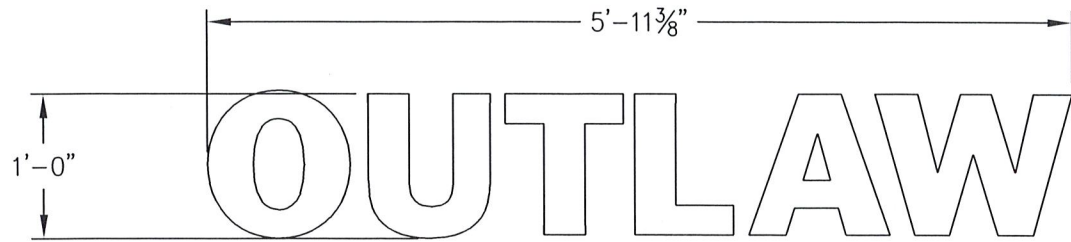

RETURN: 5' 5' 4' 4' 5' 7' RETURN TOTAL: 30'

ELEVATION
SCALE: 3/4"=1'-0"



LED: 5 4 4 3 5 8 LED TOTAL: 29

LED LAYOUT
SCALE: 3/4"=1'-0"

NOTE: INSTALLER TO USE ONE OF THE ATTACHMENT METHODS BELOW. USE Ø3/16" HARDWARE (THRU FRONT) OR Ø1/4" (FROM INSIDE BUILDING)

SECTION						
ANCHOR TYPE	SLEEVE ANCHOR 2" MINIMUM EMBEDMENT	EXPANSION ANCHOR, 2 1/2" MINIMUM EMBEDMENT	LAG BOLT	THREADED ROD	THREADED ROD w/ALUMINUM OR PVC COMPRESSION SLEEVE	STUD STYLE TOGGLE ANCHOR
WALL TYPE	CMU, BRICK	PRE-CAST CONCRETE, CONCRETE	WOOD BLOCKING, PLYWOOD	WOOD, CONCRETE BLOCK, EPS WALL SYSTEMS	EPS WALL w/ FOAM INSULATION	GLASS MATTE SHEATHING, PLYWOOD

(1) REQ'D ALWAYS SEE SHOP ORDER FOR QTY.

FAIRMONT
Sign Company
3750 E. OUTER DR., DETROIT, MI 48234
PHONE: 313-368-4000 FAX: 313-368-1649

CUSTOMER APPROVAL _____ DATE _____
This is an original unpublished drawing, created by F.S.C. It is submitted for your use in connection with a project being planned for you by F.S.C. It is not to be shown, copied, reproduced, or exhibited in any fashion without the express written approval by F.S.C. © FAIRMONT SIGN COMPANY, 2002

DATE	REVISION	INIT
*	*	*
*	*	*
*	*	*
*	*	*
*	*	*


CUSTOMER/LOGO **HARLEY-DAVIDSON**
ADDRESS 3100 NW
CITY, STATE BLUE SPRINGS MO

DWG TITLE: CONST
DESCRIPTION: 12" OUTLAW LETTERS
FILE NAME: _____
BLOCK NAME: _____

WO# : 105971
DATE: 11/8/23
DRAWN BY: AK
SHEET #: 1 OF #:


PART LIST FOR PART #OUTLAW12WS

ITEM#	QTY	UOM	FSC PART NUMBER	ITEM DESCRIPTION	NOTES
1	7	SF	PL1004	1/2" #2447 WHITE ACRYLIC	
2	30	FT	A10141	3.5" GLOSS BLACK LETTER COIL	
3	7	SF	A10042	3MM WHITE ACM	
4	29	EA	L10124	PRINCIPAL MOD2 71K WHITE LED MODULE	
5	18	EA	C00136	1/4"X16 GOLD KNURLED RIVET NUT	
6	6	EA	E10073	PAIGE WALL BUSTER	
7	1	EA	E00009	SQUEEZE CONNECT 3/8" 403-DC2 GREENFIELD	
8	1	EA	E10062	SINGLE DRIVER ENCLOSURE	
9	1	EA	L10300	PRINCIPAL 60W12V DRIVER	
10	1	EA	E00013	WATER PF BOX 1GANG 3HO 2X4 1B50-31/2	
11	AN	EA	C10061	#4X1/4" PPHSMS SCREW	
PAINTS					
ID	QTY	UOM	FSC PART NUMBER	ITEM DESCRIPTION	
P				NO PAINT NEEDED	
VOLTS					
ID	QTY	UOM	FSC PART NUMBER	ITEM DESCRIPTION	
V				NO VINYL NEEDED	
ELECTRICAL (EACH SET OF LETTERS)					
VOLTS	AMPS	WATTS	CIRCUITS		
120	1.00	120	1		

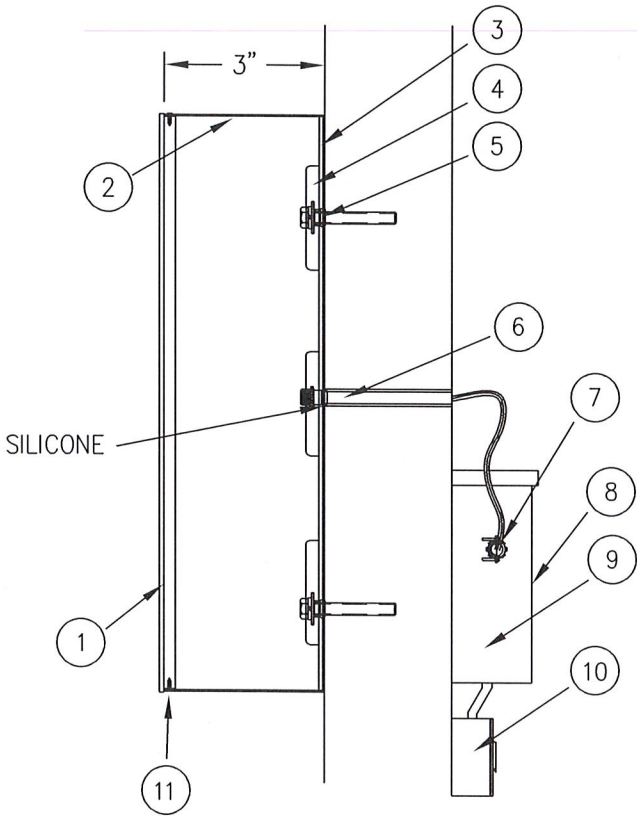


REMEMBER DRAIN HOLES @ 4' C-C MIN. 1/4' DIA (EXTERIOR SIGNS ONLY)

THIS SIGN IS INTENDED TO BE INSTALLED IN ACCORDANCE WITH THE REQUIREMENTS OF ARTICLE 600 OF NEC AND/OR OTHER APPLICABLE LOCAL CODES. THIS INCLUDES PROPER GROUNDING AND BONDING OF THE SIGN

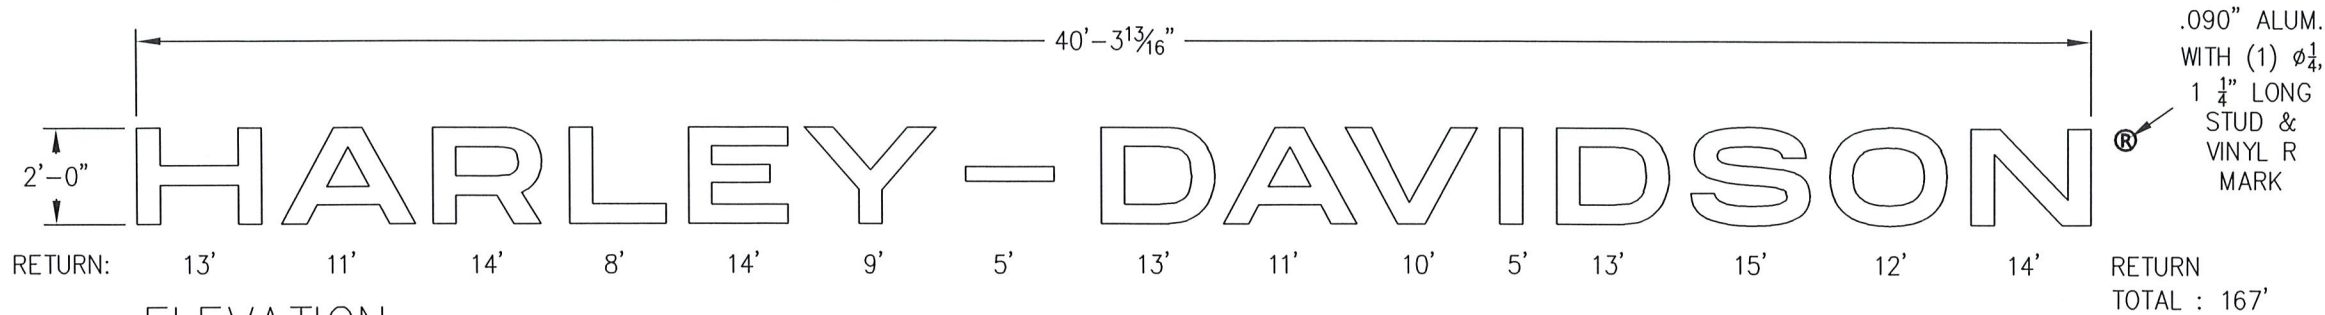

ELEVATION


SCALE: 1/4"=1'-0"

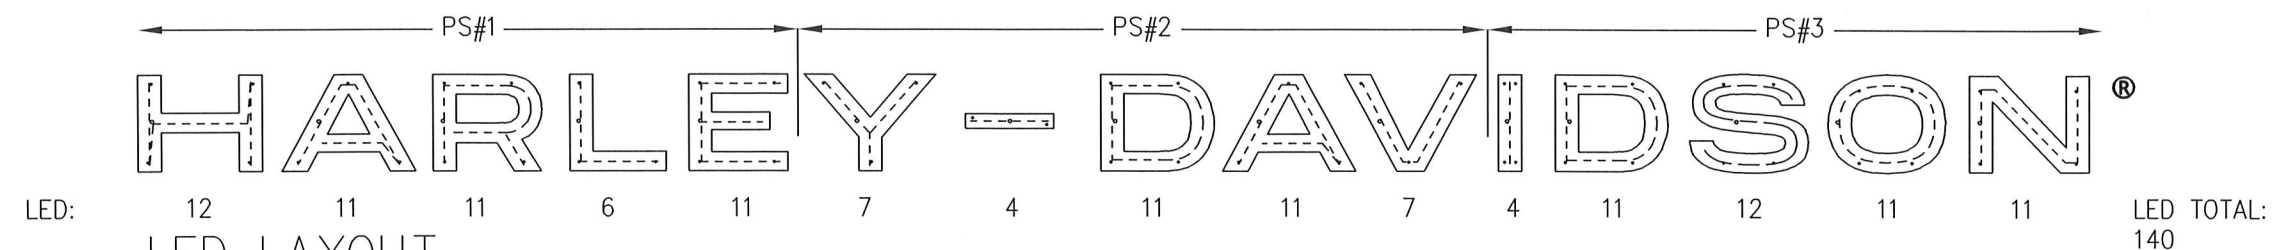

LED LAYOUT


SCALE: 1/4"=1'-0"

NOTE: INSTALLER TO USE ONE OF THE ATTACHMENT METHODS BELOW "HD" COPY REQ. Ø5/16" HARDWARE (THRU FRONT) OR Ø3/8" (FROM INSIDE BUILDING)

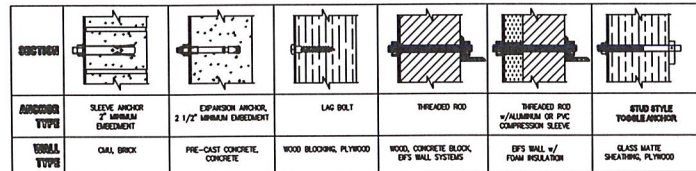

(1) REQ'D. ALWAYS SEE SHOP ORDER FOR QTY.

PART LIST FOR PART #HDWL24					
ITEM#	QTY	UOM	FSC PART NUMBER	ITEM DESCRIPTION	NOTES
1	125	SF	PL1004	1/2" #2447 WHITE ACRYLIC	ALL LETTERS
1A	1	SF	PL0055	.500 X 4' X 8' CLEAR ACRYLIC SHEET IMPACT MODIFIED	GLUE TO PIGMENTED ORANGE 3/16" PLASTIC
2	210	FT	A10141	3.5" GLOSS BLACK LETTER COIL	
3	125	SF	A10042	3MM WHITE ACM	
4	163	EA	L10124	PRINCIPAL MOD2 71K WHITE LED MODULE	HD/HYPHEN
5	55	EA	C00105	3/8"X16 LARGE FLANGED RIVET NUT	
6	15	EA	E10073	PAIGE WALL BUSTER	
7	3	EA	E00009	SQUEEZE CONNECT 3/8" 403-DC2 GREENFIELD	
8	1	EA	E10063	DOUBLE DRIVER ENCLOSURE	
9	3	EA	L10300	PRINCIPAL 60W12V DRIVER	
10	1	SF	E00013	WATER PF BOX 1GANG 3HO 2X4 1B50-31/2	
11	AN	EA	C10061	#4X1/4" PPHSMS SCREW	
12	1	SF	PL1088	#2119 3/16" THICK ORANGE ACRYLIC	
PAINTS					
ID	QTY	UOM	FSC PART NUMBER	ITEM DESCRIPTION	
P				NO PAINT NEEDED	
VOLTS					
ID	QTY	UOM	FSC PART NUMBER	ITEM DESCRIPTION	
V				NO VINYL NEEDED	
ELECTRICAL (FSC CABINET ONLY)					
VOLTS	AMPS	WATTS	CIRCUITS		
120	3.00	360	1		

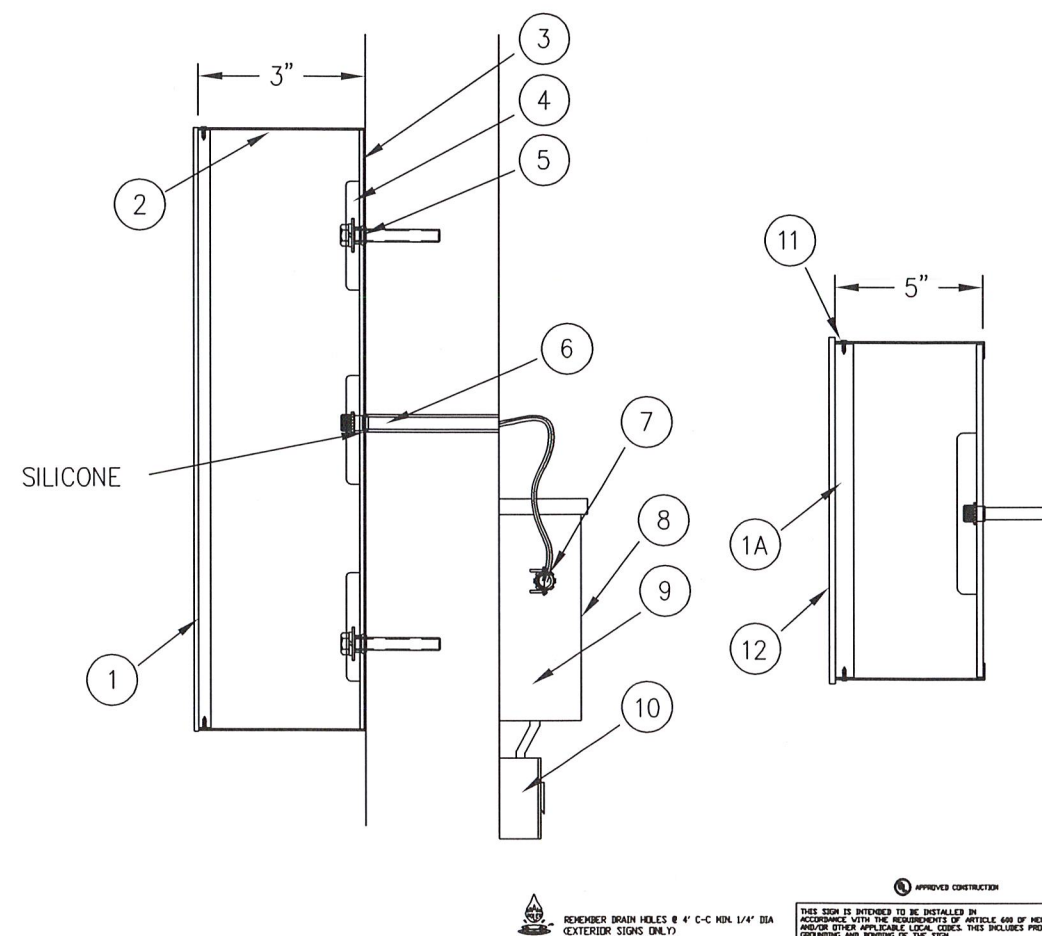

FAIRMONT
Sign Company

3750 E. OUTER DR., DETROIT, MI 48234
PHONE: 313-368-4000 FAX: 313-368-1649

CUSTOMER APPROVAL

DATE

This is an original unpublished drawing, created by F.S.C. It is submitted for your use in connection with a project being planned for you by F.S.C. It is not to be shown, copied, reproduced, or exhibited in any fashion without the express written approval by F.S.C.

DATE

REVISION

INIT

CUSTOMER/LOGO

HD

ADDRESS

3100 NW JEFFERSON ST.

CITY, STATE

BLUE SPRINGS

MO

DWG TITLE: CONST

DESCRIPTION: 24" WHITE LED LTRS

FILE NAME: *

BLOCK NAME: *


WO# : 105971

DATE: 11/7/23


DRAWN BY: AK

SHEET #: 1 OF #: 1

32 SQ.FT SURFACE

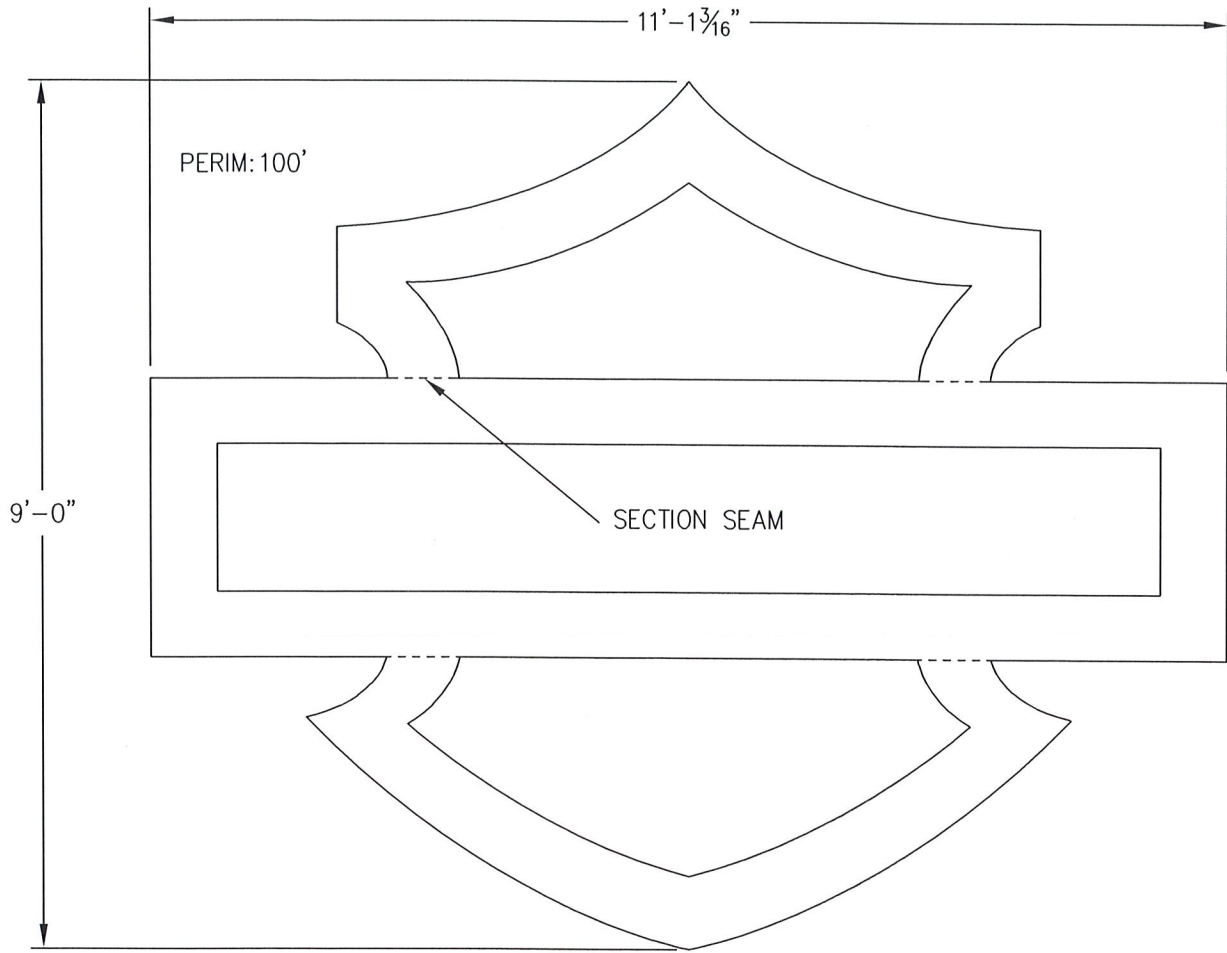

ELEVATION
SCALE: 1/2"=1'-0"

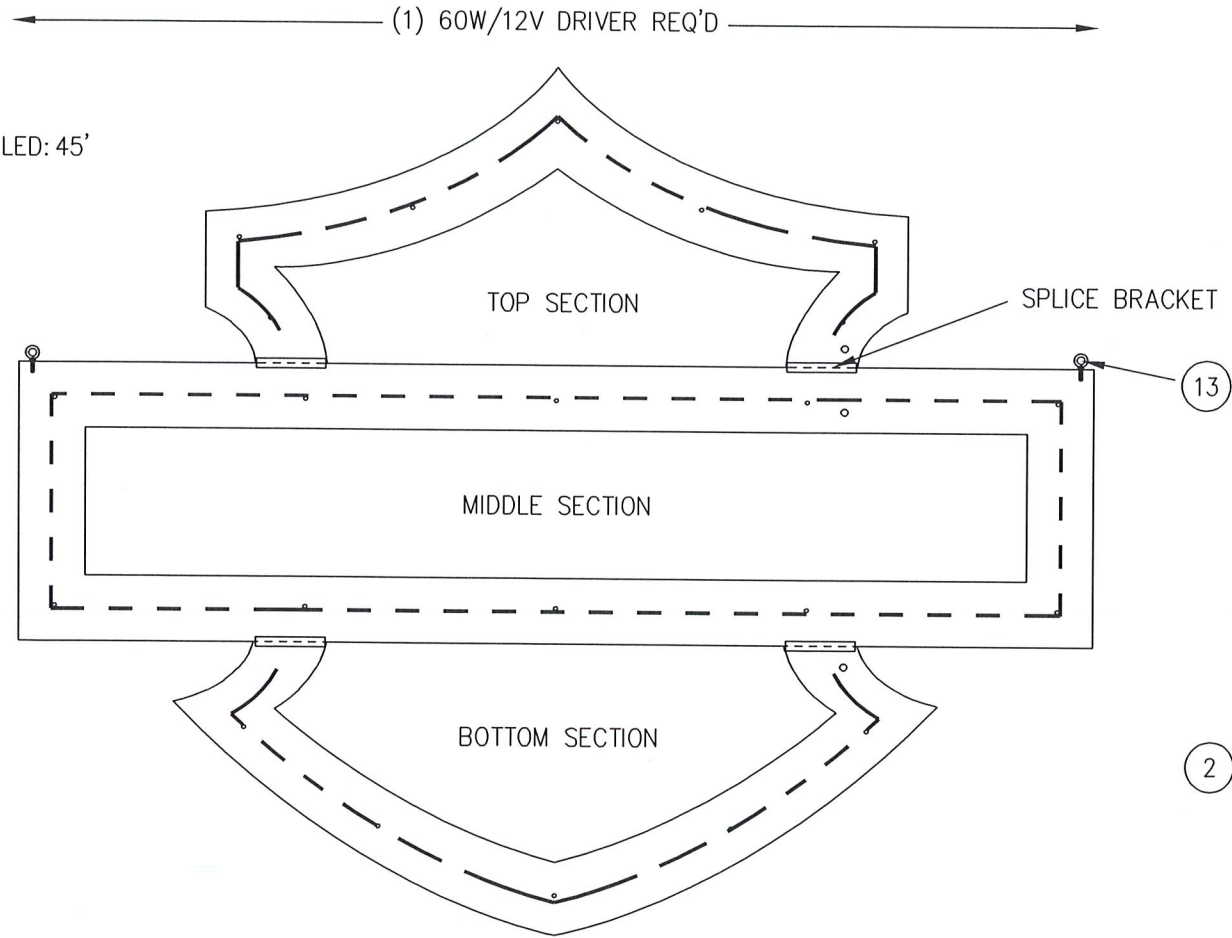


LED LAYOUT
SCALE: 1/2"=1'-0"

UL APPROVED CONSTRUCTION

THIS SIGN IS INTENDED TO BE INSTALLED IN ACCORDANCE WITH THE REQUIREMENTS OF ARTICLE 600 OF NEC AND/OR OTHER APPLICABLE LOCAL CODES. THIS INCLUDES PROPER GROUNDING AND BONDING OF THE SIGN

REMEMBER DRAIN HOLES @ 4' C-C MIN. 1/4" DIA (EXTERIOR SIGNS ONLY)

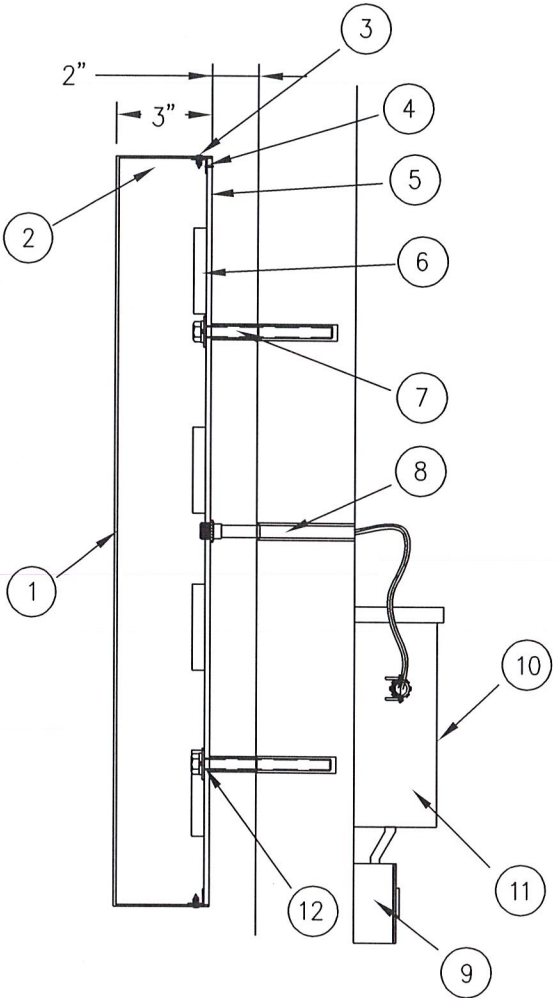

SECTION VIEW
SCALE: 1/2"=1'-0"

NOTE: INSTALLER TO USE ONE OF THE ATTACHMENT METHODS BELOW "HD" COPY REQ. Ø5/16" HARDWARE (THRU FRONT) OR Ø3/8" (FROM INSIDE BUILDING)

SECTION						
ANCHOR TYPE	SLEEVE ANCHOR 2" MINIMUM EMBEDMENT	EXPANSION ANCHOR, 2 1/2" MINIMUM EMBEDMENT	LAG BOLT	THREADED ROD	THREADED ROD w/ ALUMINUM OR PVC COMPRESSION SLEEVE	STUD STYLE TOGGLE ANCHOR
WALL TYPE	CMU, BRICK	PRE-CAST CONCRETE, CONCRETE	WOOD BLOCKING, PLYWOOD	WOOD, CONCRETE BLOCK, EIFS WALL SYSTEMS	EIFS WALL w/ FOAM INSULATION	GLASS MATTÉ SHEATHING, PLYWOOD

PART LIST FOR PART #HD911WS						
ITEM#	QTY	UOM	FSC PART NUMBER	ITEM DESCRIPTION		NOTES
1	32	SF	A00005	.125 5052-H32 ALUMINUM PAPER INTERLEAVE 60" X 120"		SIGN FRONT
2	30	SF	A00004	.090 5052-H32 ALUMINUM PAPER INTERLEAVE 60" X 120"		SIGN RETURN
3	AN	EA	C10061	#4X1/4" PPHSMS B Z LETTER PERIMETER SCREW		
4	AN	EA	A00004	.090 5052-H32 ALUMINUM PAPER INTERLEAVE 60" X 120"		2"X2" ALUM. SHOE RIVETED TO PLASTIC BACK
5	32	SF	PL0062	.177 X 4' X 8' CLEAR POLYCARB PLASTIC SHEET		
6	70	EA	L10055	PRINCIPAL QM3 71K WHITE LED MODULE		
7	22	EA	NA	2" LONG DIA. 1/2" PVC SPACER & MOUNTING HARDWARE		PAINT BLACK
8	3	EA	E10073	14" PAIGE WALL BUSTER		
9	1	EA	E00013	WATER PF BOX 1GANG 3HO 2X4 1B50-31/2		
10	1	EA	E10063	2 DRIVER STORAGE BOX		
11	2	EA	L10300	PRINCIPAL60W/12V DRIVER		
12	22	EA	C10174	3/8" X 2" FENDER WASHER		
13	1	SF	C00112	DIA . 3/8" STEEL LIFTING EYEBOLT		
PAINTS						
ID	QTY	UOM	FSC PART NUMBER	ITEM DESCRIPTION		
P1	1	LT	NA	GLOSS BLACK TO MATCH LTR RETURN		
VINYL						
ID	QTY	UOM	FSC PART NUMBER	ITEM DESCRIPTION		
A1	10	SF	NA	#70 DIFFUSER APPLIED TO CLEAR BACK IF NECESSARY		
ELECTRICAL (FSC CABINET ONLY)						
VOLTS	AMPS	WATTS	CIRCUITS			
120	2.00	240	1			

(1) REQ'D. ALWAYS SEE SHOP ORDER FOR QTY.

FAIRMONT
Sign Company
3750 E. OUTER DR., DETROIT, MI 48234
PHONE: 313-368-4000 FAX: 313-368-1649

CUSTOMER APPROVAL _____ DATE _____

This is an original unpublished drawing, created by F.S.C. It is submitted for your use in connection with a project being planned for you by F.S.C. It is not to be shown, copied, reproduced, or exhibited in any fashion without the express written approval by F.S.C.

PROJECT: Harley Davidson, ELEV 105971 Blue Springs, MO 9'x11' halo logo.dwg, 11/15/2023 12:11:59 PM

DATE	REVISION	INIT
*	*	*
*	*	*
*	*	*
*	*	*
*	*	*

CUSTOMER/LOGO **HD**

ADDRESS 3100 NW JEFFERSON ST

CITY, STATE BLUE SPRINGS MO

DWG TITLE: CONST

DESCRIPTION: 9'x11' HDEV HALO LOGO

FILE NAME: *

BLOCK NAME: *

WO# : 105971

DATE: 11/8/23


DRAWN BY: AK

SHEET #: 1 OF #: 1


THIS SIGN IS INTENDED TO BE INSTALLED IN ACCORDANCE WITH THE REQUIREMENTS OF ARTICLE 600 OF NEC AND/OR OTHER APPLICABLE LOCAL CODES. THIS INCLUDES PROPER GROUNDING AND BONDING OF THE SIGN




REMEMBER DRAIN HOLES @ 4' C-C MIN. 1/4" DIA (EXTERIOR SIGNS ONLY)

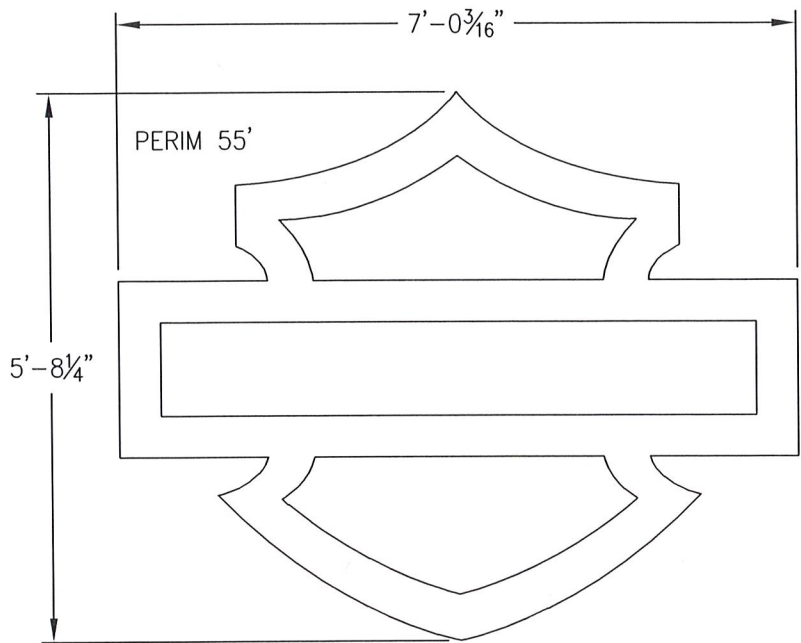

ELEVATION
SCALE: 1/2"=1'-0"

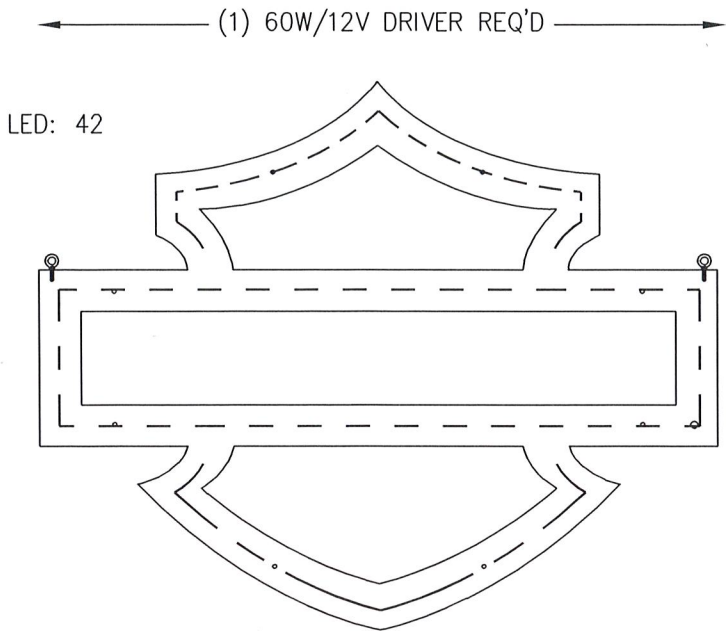

LED LAYOUT
SCALE: 1/2"=1'-0"

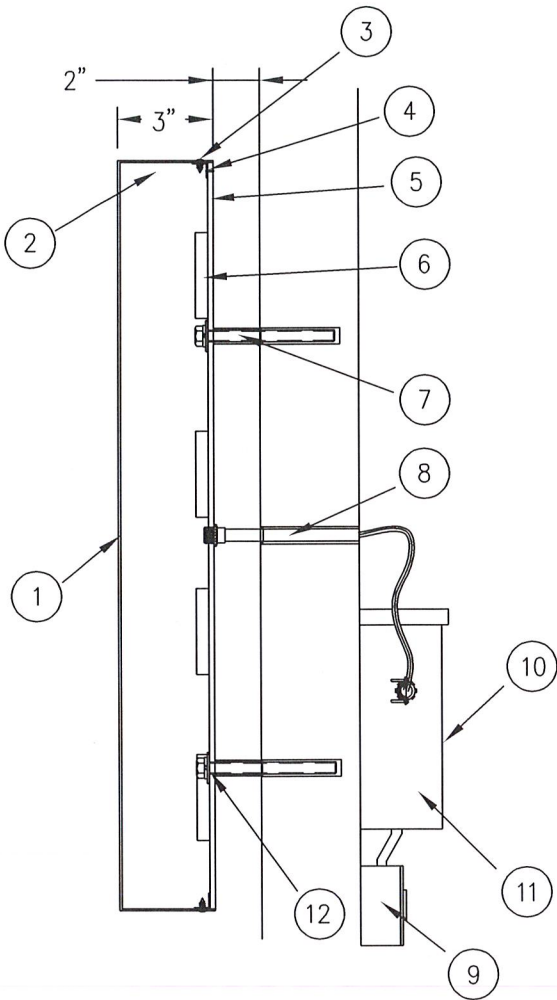

SECTION VIEW
SCALE: 1/2"=1'-0"

NOTE: INSTALLER TO USE ONE OF THE ATTACHMENT METHODS BELOW "HD" COPY REQ. Ø5/16" HARDWARE (THRU FRONT) OR Ø3/8" (FROM INSIDE BUILDING)

SECTION						
ANCHOR TYPE	SLEEVE ANCHOR 2" MINIMUM EMBEDMENT	EXPANSION ANCHOR, 2 1/2" MINIMUM EMBEDMENT	LAG BOLT	THREADED ROD	THREADED ROD w/ ALUMINUM OR PVC COMPRESSION SLEEVE	STUD STYLE TOGGLE ANCHOR
WALL TYPE	CMU, BRICK	PRE-CAST CONCRETE, CONCRETE	WOOD BLOCKING, PLYWOOD	WOOD, CONCRETE BLOCK, EIFS WALL SYSTEMS	EIFS WALL w/ FOAM INSULATION	GLASS MATE SHEATHING, PLYWOOD

PART LIST FOR PART #HD0507WS					
ITEM#	QTY	UOM	FSC PART NUMBER	ITEM DESCRIPTION	NOTES
1	25	SF	A00005	.125 5052-H32 ALUMINUM PAPER INTERLEAVE 60" X 120"	SIGN FRONT
2	15	SF	A00004	.090 5052-H32 ALUMINUM PAPER INTERLEAVE 60" X 120"	SIGN RETURN
3	AN	EA	C10061	#4X1/4" PPHSMS B Z LETTER PERIMETER SCREW	
4	AN	EA	A00004	.090 5052-H32 ALUMINUM PAPER INTERLEAVE 60" X 120"	2"X2" ALUM. SHOE RIVETED TO PLASTIC BACK
5	25	SF	PL0062	.177 X 4' X 8' CLEAR POLYCARB PLASTIC SHEET	
6	42	EA	L10055	PRINCIPAL QM3 71K WHITE LED MODULE	
7	8	EA	NA	2" LONG DIA. 1/2" PVC SPACER & MOUNTING HARDWARE	PAINT BLACK
8	1	EA	E10073	14" PAIGE WALL BUSTER	
9	1	EA	E00013	WATER PF BOX 1GANG 3HO 2X4 1B50-31/2	
10	1	EA	E10062	1 DRIVER STORAGE BOX	
11	1	EA	L10300	PRINCIPAL 60W/12V DRIVER	
12	8	EA	C10174	3/8" X 2" FENDER WASHER	
13	1	SF	C00112	DIA . 3/8" STEEL LIFTING EYEBOLT	
PAINTS					
ID	QTY	UOM	FSC PART NUMBER	ITEM DESCRIPTION	
P1	1	LT	NA	GLOSS BLACK TO MATCH LTR RETURN	
VINYL					
ID	QTY	UOM	FSC PART NUMBER	ITEM DESCRIPTION	
A1	10	SF	NA	#70 DIFFUSER APPLIED TO CLEAR BACK IF NECESSARY	
ELECTRICAL (FSC CABINET ONLY)					
VOLTS	AMPS	WATTS	CIRCUITS		
120	1.00	120	1		

(1) REQ'D. ALWAYS SEE SHOP ORDER FOR QTY.

FAIRMONT
Sign Company
3750 E. OUTER DR., DETROIT, MI 48234
PHONE: 313-368-4000 FAX: 313-368-1649


CUSTOMER APPROVAL _____ DATE _____
This is an original unpublished drawing, created by F.S.C. It is submitted for your use in connection with a project being planned for you by F.S.C. It is not to be shown, copied, reproduced, or exhibited in any fashion without the express written approval by F.S.C.
© FAIRMONT SIGN COMPANY, 2002

DATE	REVISION	INIT
*	*	*
*	*	*
*	*	*
*	*	*
*	*	*
*	*	*

CUSTOMER/LOGO **HD**
ADDRESS 3100 NW JEFFERSON ST
CITY, STATE BLUE SPRINGS MO


DWG TITLE: CONST
DESCRIPTION: 5'X7' HDEV HALO LOGO
FILE NAME: *
BLOCK NAME: *

WO# : 105971
DATE: 11/9/23
DRAWN BY: AK
SHEET #: 1 OF #: 1

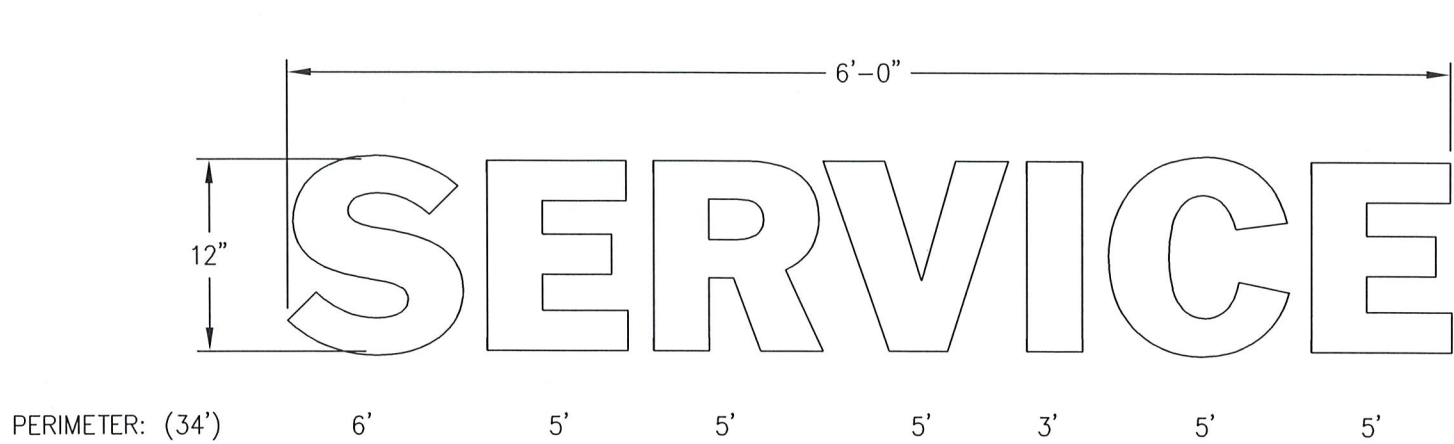

ELEVATION


SCALE: 1"=1'-0"

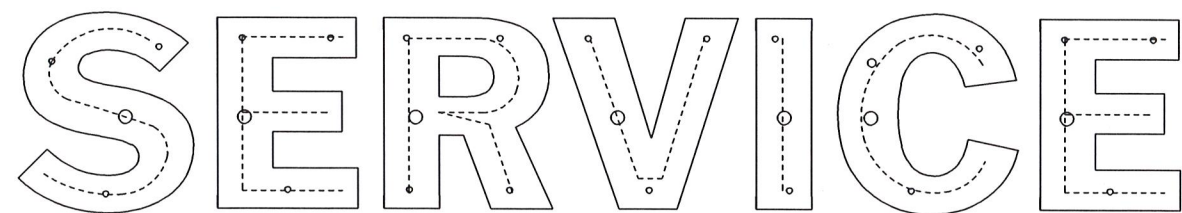

LED: (31)

LED LAYOUT

SCALE: 1"=1'-0"

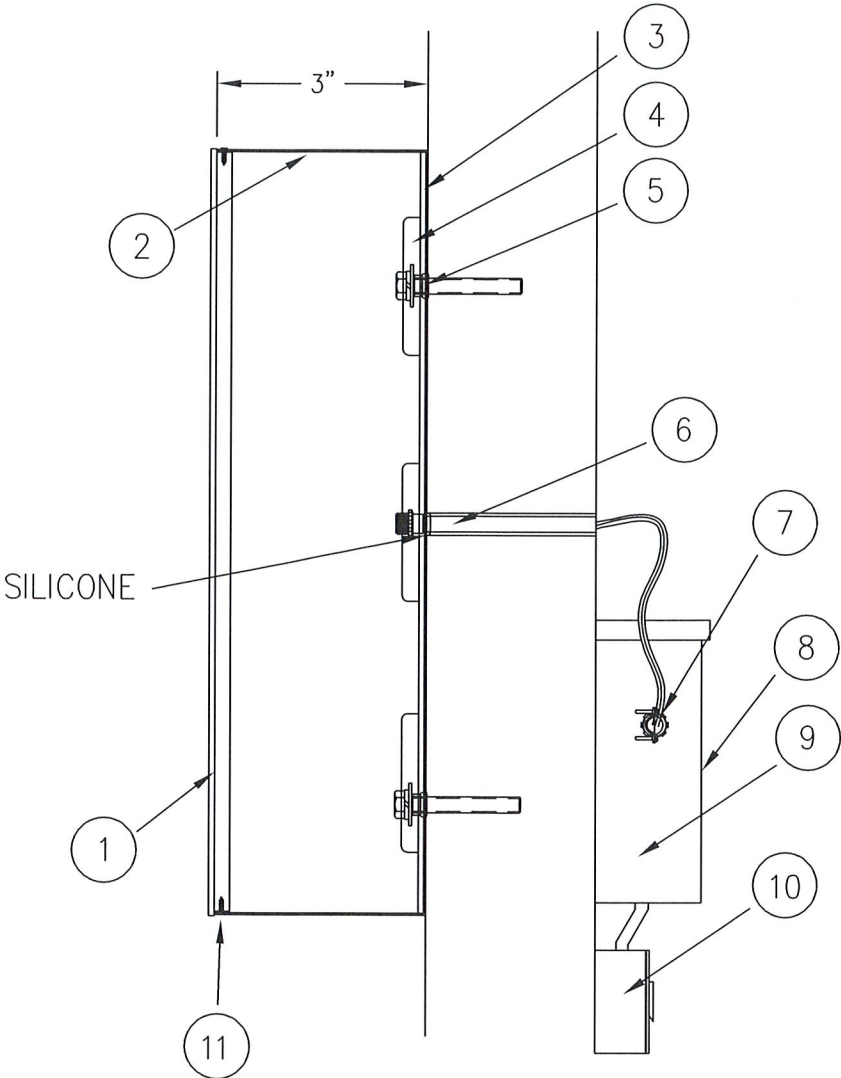

NOTE: INSTALLER TO USE ONE OF THE ATTACHMENT METHODS BELOW.
USE Ø3/16" HARDWARE (THRU FRONT) OR Ø1/4" (FROM INSIDE BUILDING)

SECTION						
ANCHOR TYPE	SLEEVE ANCHOR 2" MINIMUM EMBEDMENT	EXPANSION ANCHOR, 2 1/2" MINIMUM EMBEDMENT	LAG BOLT	THREADED ROD	THREADED ROD w/ALUMINUM OR PVC COMPRESSION SLEEVE	STUD STYLE TOGGLE ANCHOR
WALL TYPE	CMU, BRICK	PRE-CAST CONCRETE, CONCRETE	WOOD BLOCKING, PLYWOOD	WOOD, CONCRETE BLOCK, EIFS WALL SYSTEMS	EIFS WALL w/ FOAM INSULATION	GLASS MATTIE SHEATHING, PLYWOOD

(1) REQ'D ALWAYS SEE SHOP ORDER FOR QTY.

PART LIST FOR PART #HDWL12SERVICE					
ITEM#	QTY	UOM	FSC PART NUMBER	ITEM DESCRIPTION	NOTES
1	10	SF	PL1004	1/2" #2447 WHITE ACRYLIC	ALL LETTERS
2	34	FT	A10141	3.5" BLACK GLOSS COIL	
3	10	SF	A10042	3MM WHITE ACM	CLINTON LTRS
4	31	EA	L10124	PRINCIPAL MOD2 71K WHITE LED MODULE	
5	21	EA	C00136	1/4"X16 GOLD KNURLED RIVET NUT	
6	7	EA	E10073	PAIGE WALL BUSTER	
7	1	EA	E00009	SQUEEZE CONNECT 3/8" 403-DC2 GREENFIELD	
8	1	EA	E10062	SINGLE DRIVER ENCLOSURE	
9	1	EA	L10300	PRINCIPAL 60W12V DRIVER	
10	1	EA	E00013	WATER PF BOX 1GANG 3HO 2X4 1B50-31/2	
11	AN	EA	C10061	#4X1/4" PPHSMS SCREW	
PAINTS					
ID	QTY	UOM	FSC PART NUMBER	ITEM DESCRIPTION	
P				NO PAINT NEEDED	
VOLTS					
ID	QTY	UOM	FSC PART NUMBER	ITEM DESCRIPTION	
V				NO VINYL NEEDED	
ELECTRICAL (EACH SET OF LETTERS)					
VOLTS	AMPS	WATTS	CIRCUITS		
120	1.00	120	1		

APPROVED CONSTRUCTION
THIS SIGN IS INTENDED TO BE INSTALLED IN ACCORDANCE WITH THE REQUIREMENTS OF ARTICLE 600 OF IBC AND/OR OTHER APPLICABLE LOCAL CODES. THIS INCLUDES PROPER GROUNDING AND BONDING OF THE SIGN.
 REMEMBER DRAIN HOLES @ 4' C-C MIN. 1/4" DIA (EXTERIOR SIGNS ONLY)

FAIRMONT
Sign Company
3750 E. OUTER DR., DETROIT, MI 48234
PHONE: 313-368-4000 FAX: 313-368-1649


CUSTOMER APPROVAL _____ DATE _____
This is an original unpublished drawing, created by F.S.C. It is submitted for your use in connection with a project being planned for you by F.S.C. It is not to be shown, copied, reproduced, or exhibited in any fashion without the express written approval by F.S.C.
© FAIRMONT SIGN COMPANY 2002
PROJECT: Hance Davidson, FA 105971 Blue Springs, MO, 12 inch service letters.dwg, 11/15/2023 12:13:32 PM

DATE	REVISION	INIT
*	*	*
*	*	*
*	*	*
*	*	*
*	*	*

CUSTOMER/LOGO **HD**
ADDRESS 3100 NW JEFFERSON ST.
CITY, STATE BLUE SPRINGS MO

DWG TITLE: _____
DESCRIPTION: 12" SERVICE WHITE LTRS
FILE NAME: _____
BLOCK NAME: *

WO# : 105971
DATE: 11/9/23
DRAWN BY: AK
SHEET #: 1 OF #:

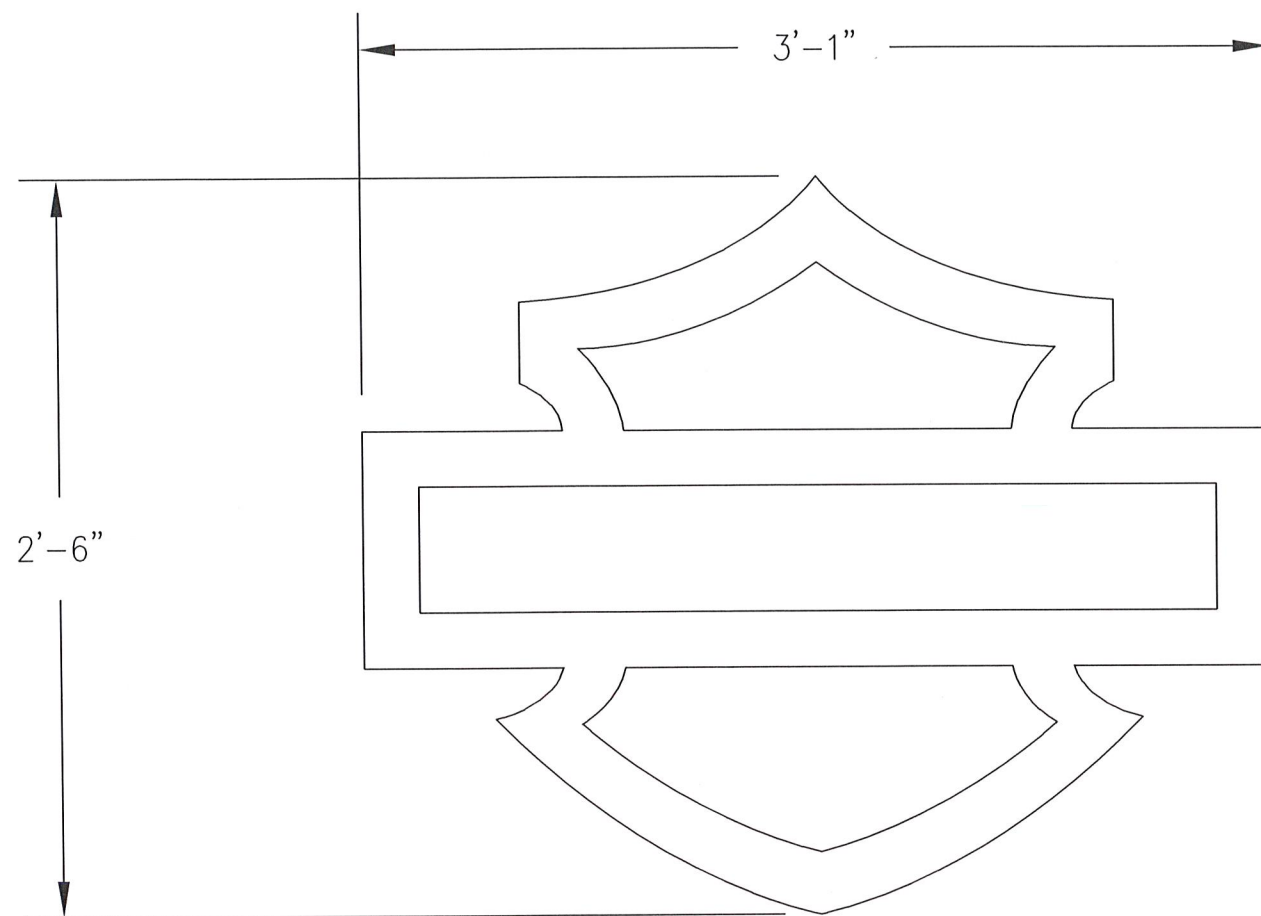

2ND. SURFACE WHITE OPAQUE LOGO
(1) REQ'D

FAIRMONT
Sign Company

3750 E. OUTER DR., DETROIT, MI 48234
PHONE: 313-368-4000 FAX: 313-368-1649

CUSTOMER APPROVAL

DATE

This is an original unpublished drawing, created by F.S.C. It is submitted for your use in connection with a project being planned for you by F.S.C. It is not to be shown, copied, reproduced, or exhibited in any fashion without the express written approval by F.S.C.
© FAIRMONT SIGN COMPANY, 2002

DATE

REVISION

INIT

CUSTOMER/LOGO

HD

ADDRESS

3100 NW JEFFERSON ST

CITY, STATE

BLUE SPRINGS

MO

DWG TITLE: VINYL DECAL

DESCRIPTION: 2'-6" X 3'-1" WHITE OPAQUE LOGO

FILE NAME: *


BLOCK NAME: *

WO# : 105971


DATE: 11/15/23

DRAWN BY: AK


SHEET #: 1 OF #: 1

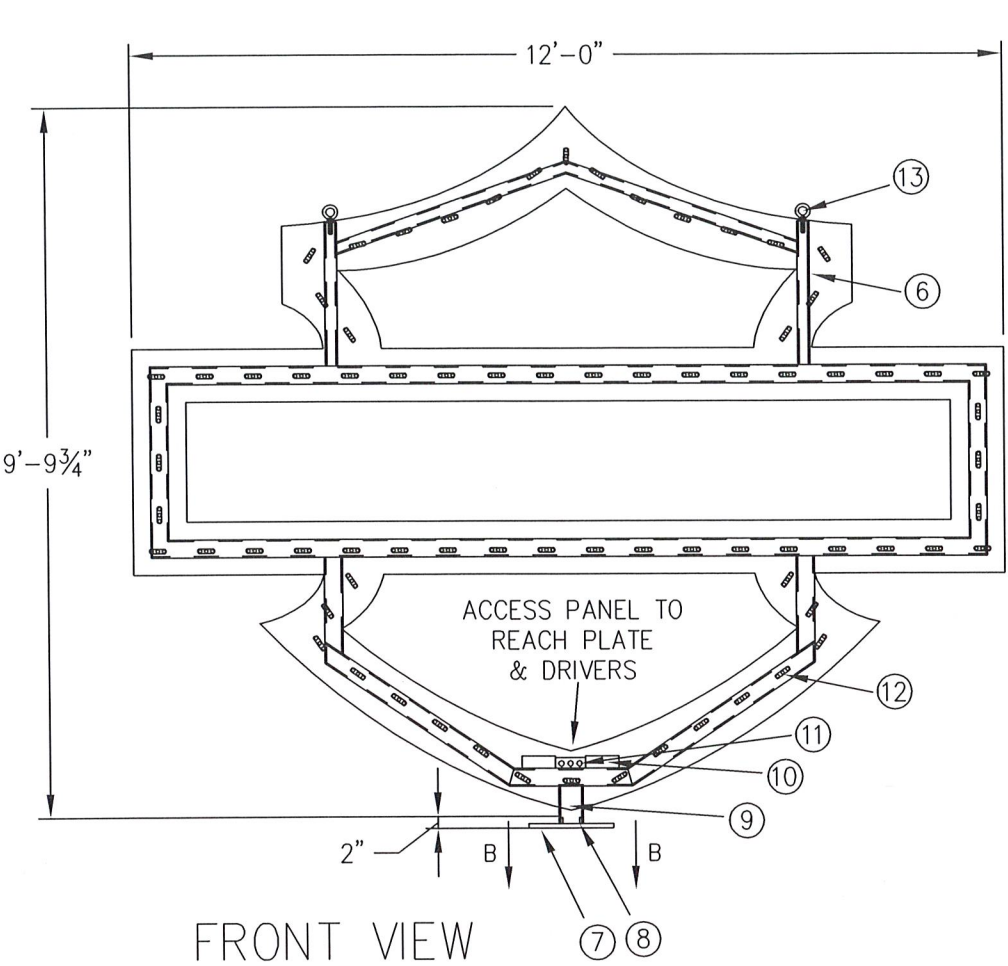

SCALE: 3/8"=1'-0"

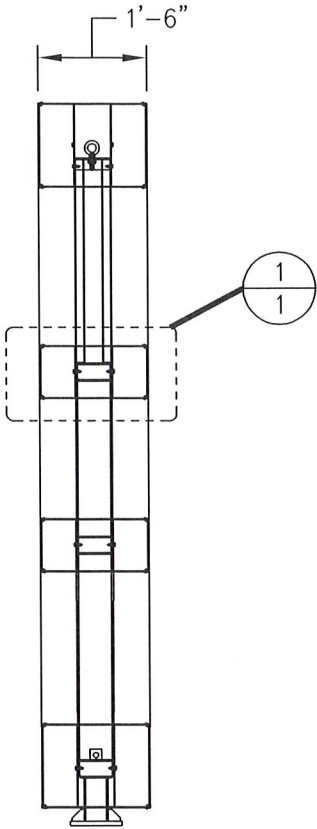

SCALE: 3/8"=1'-0"

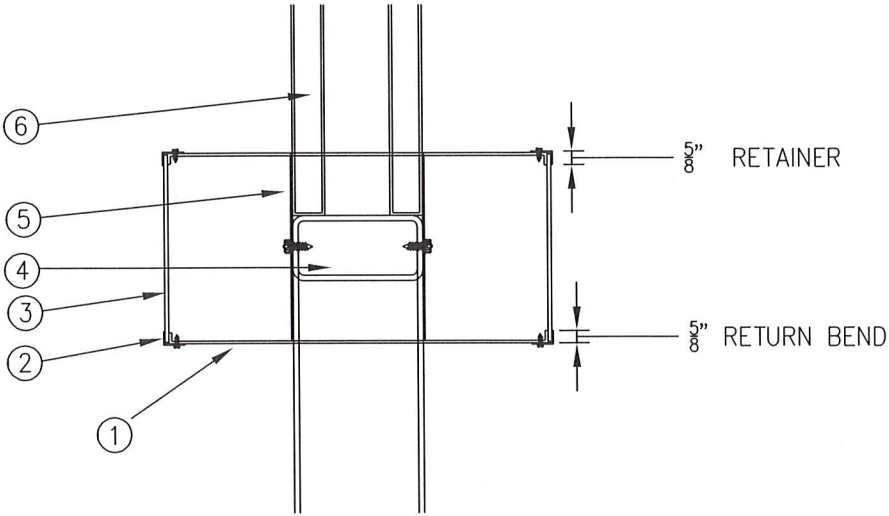

SCALE: NTS

HDEV0912M					
ITEM#	QTY	UOM	FSC PART NUMBER	ITEM DESCRIPTION	NOTES
1	150	SF	A00005	.125 5052-H32 ALUMINUM PAPER INTERLEAVE 60" X 120"	SIGN RETURN WITH 5/8" BENDS
2	10	SF	A00003	.063 5052-H32 ALUMINUM PAPER INTERLEAVE 60" X 120"	5/8" FACE X 1" SIDE BREAK BENT & ROLLED FACE COVER
3	40	SF	PL0048	.177 X 4'X 8' #2447 WHITE ACRYLIC SHEET IMPACT MODIFIED	
4	40	FT	NA	3"X6"X1/4" STEEL RECANGULAR POLE	
5	30	SF	A00005	.125 5052-H32 ALUMINUM PAPER INTERLEAVE 60" X 120"	LED PANELS PAINTED WHITE
6	1	SF	S10109	1 1/2" X 1 1/2" X 3/16" STEEL SQ TUBE	SPACED AT 6"
7	1	EA	S00032	P-2 EXTERNAL MATCH PLATE A-36 3/4" THICK 14" X 8.5" (PER PRINT)	
8	3	EA	S10050	2"X2"X3/8" STEEL GUSSET	
9	1	EA	S00017	4" SQ X 1/4" ASTM A-500 GRADE B [12.21lb] STEEL TUBE X LF [24ft]	6 1/4" LONG
10	4	EA	L10300	60W/12V LED DRIVER	
11	1	EA	E00042	ELECTRICAL BOX 2X4 #DBH-1-50	
12	152	EA	L10055	PRINCIPAL MOD3 71K LED MODULE	
13	2	EA	C00102	DIA . 5/8" STEEL LIFTING EYEBOLT	
PAINTS					
ID	QTY	UOM	FSC PART NUMBER	ITEM DESCRIPTION	
P1	2	LT	NA	GLOSS BLACK PAINT	
VINYL					
ID	QTY	UOM	FSC PART NUMBER	ITEM DESCRIPTION	
V				NO VINYL NEEDED	
ELECTRICAL (FSC CABINET ONLY)					
VOLTS	AMPS	WATTS	CIRCUITS		
120	4.00	480	1		

FAIRMONT
Sign Company
3750 E. OUTER DR., DETROIT, MI 48234
PHONE: 313-368-4000 FAX: 313-368-1649

CUSTOMER APPROVAL

DATE

This is an original unpublished drawing, created by F.S.C. It is submitted for your use in connection with a project being planned for you by F.S.C. It is not to be shown, copied, reproduced, or exhibited in any fashion without the express written approval by F.S.C. © FAIRMONT SIGN COMPANY, 2002

DATE

REVISION

INIT

CUSTOMER/LOGO

HD

ADDRESS

3100 NW JEFFERSON ST.

CITY, STATE

BLUE SPRINGS

MO

DWG TITLE:

CONSTRUCTION

DESCRIPTION:

EV MONUMENT @ 24'-6" OAH

FILE NAME:

*

BLOCK NAME:



*

WO# : 105971







DATE: 11/9/23

DRAWN BY: AK

SHEET #: 2 OF #:

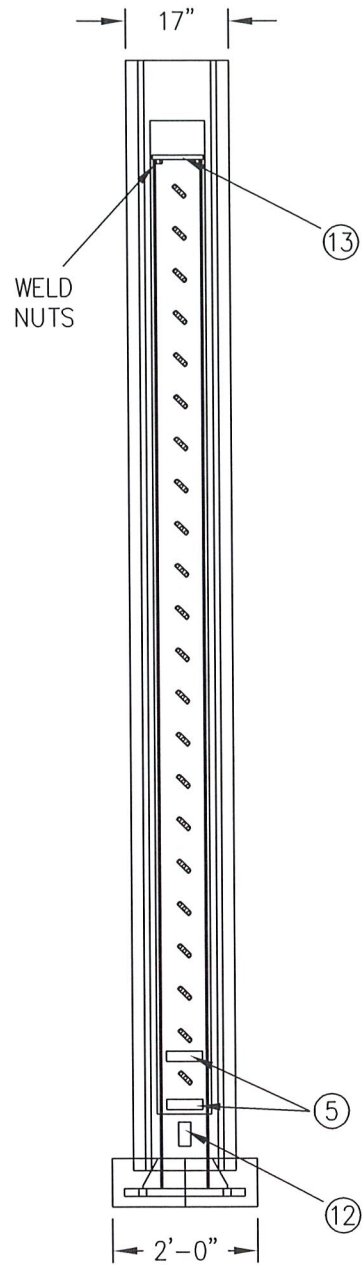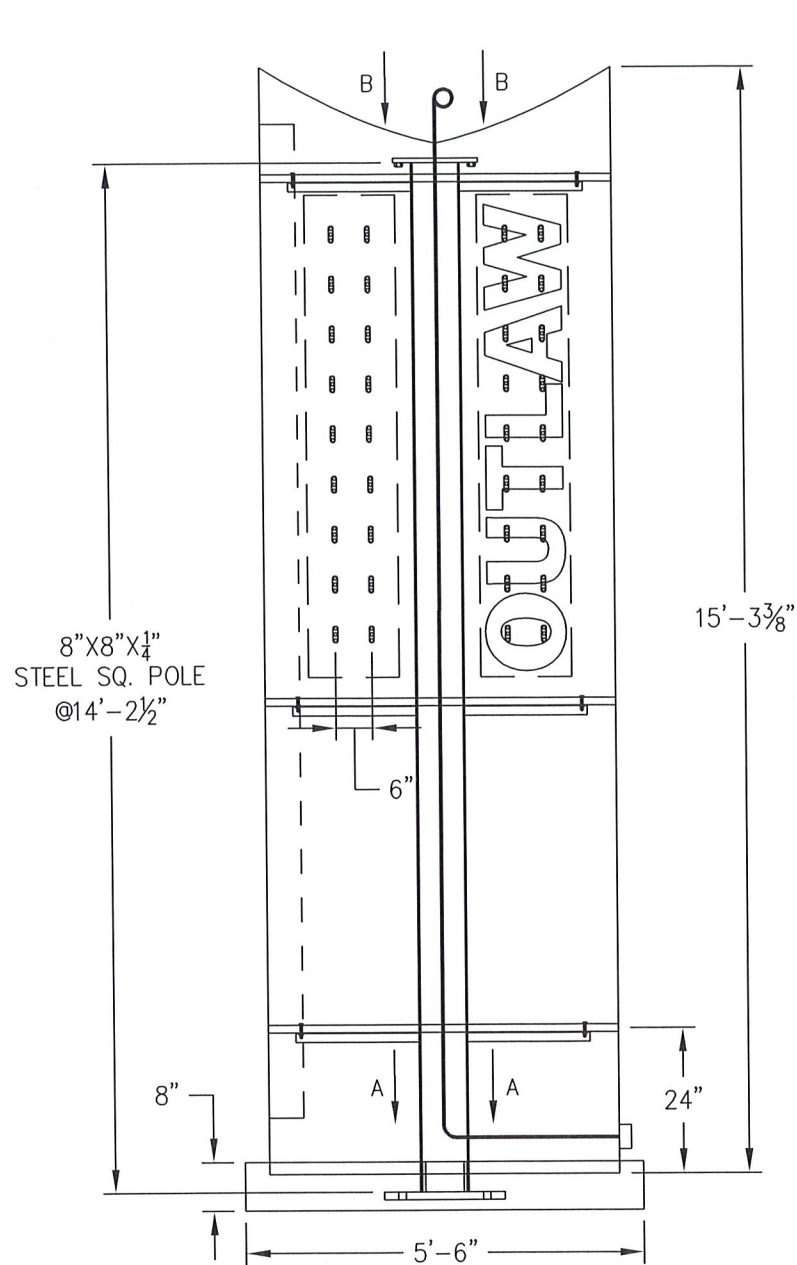

FRONT VIEW
SCALE: 3/8"=1'-0"

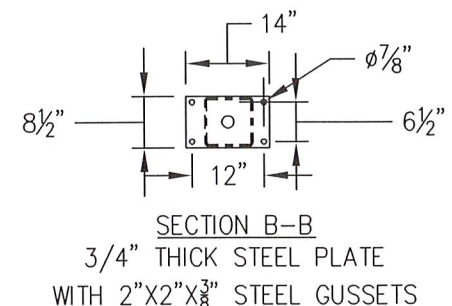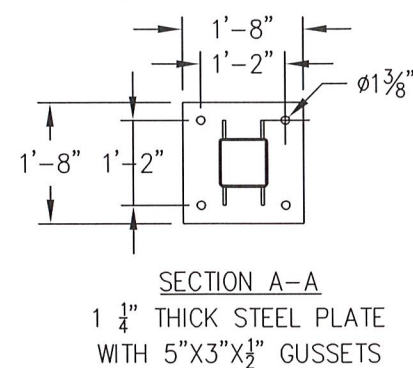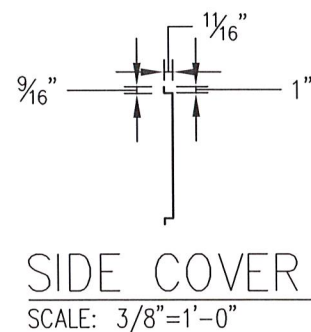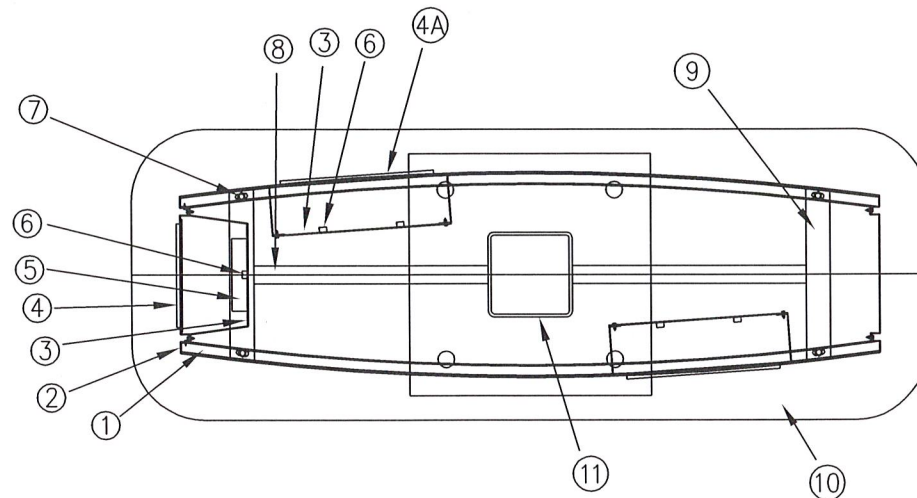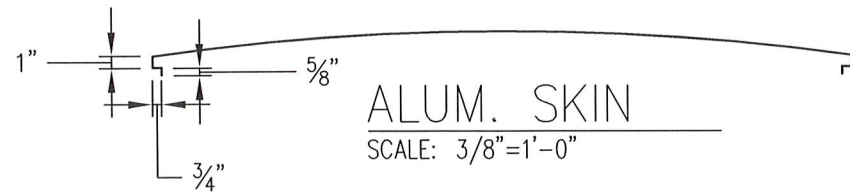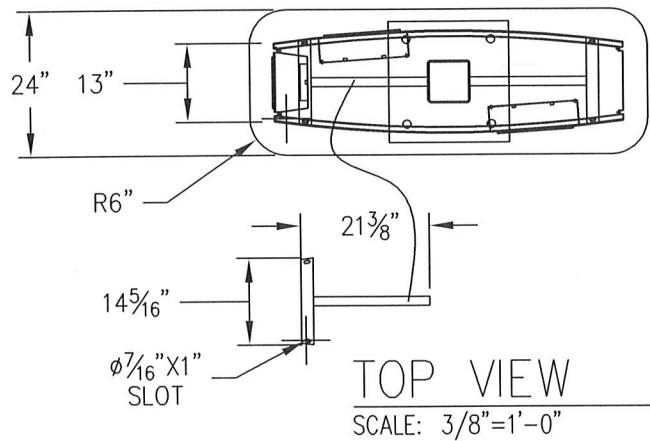

PART LIST FOR PART #HDEV0912MSHROUD

ITEM#	QTY	UOM	FSC PART NUMBER	ITEM DESCRIPTION	NOTES
1	36	FT	A00092	1" SQ X .125 (1/8)" WALL 6061-T6 ALUMINUM TUBING 20'	
2	200	SF	A00004	.090 5052-H32 ALUMINUM PAPER INTERLEAVE 60" X 120"	
3	40	SF	A10063	.063" WHITE ALUM.	
4	15	SF	PL0055	.500 X 4' X 8' CLEAR ACRYLIC SHEET IMPACT MODIFIED	2ND. SURFACE ORANGE VINYL
4A	20	SF	PL1004	1/2" #2447 WHITE ACRYLIC	
5	2	EA	L10300	12V/60W PRINCIPAL LED DRIVER	
6	94	EA	L10055	PRINCIPAL MOD3 71K LED MODULE	
7	12	EA	C00087	3/8"X16X2" TAP HEX HEAD BOLT GR5	
8	12	FT	S00005	2" SQ X 3/16" ASTM A-500 GRADE B [4.32lb] STEEL TUBE X LF [24ft]	
9	10	FT	S00006	2" X 2" X 1/8" A-36 ANGLE 20FT	
10	80	SF	A00004	.090 5052-H32 ALUMINUM PAPER INTERLEAVE 60" X 120"	
11	15	FT	S00026	8" SQ X 1/4" ASTM A-500 GRADE B [25.82lb] STEEL TUBE X LF [24ft]	
12	1	EA	E00013	WATER PF BOX 1GANG 3HO 2X4 1B50-31/2	
PAINTS					
ID	QTY	UOM	FSC PART NUMBER	ITEM DESCRIPTION	
P1	4	LT	P00051	AKZO RM EFX LV SATIN BLACK 509630	
VINYL					
ID	QTY	UOM	FSC PART NUMBER	ITEM DESCRIPTION	
V1	15	SF	V00101	ORANGE 3630-44 48" X 50YD *	
ELECTRICAL (SHROUD ONLY)					
VOLTS	AMPS	WATTS	CIRCUITS		
120	2.00	240	1		

FAIRMONT
Sign Company
3750 E. OUTER DR., DETROIT, MI 48234
PHONE: 313-368-4000 FAX: 313-368-1649

CUSTOMER APPROVAL

DATE

This is an original unpublished drawing, created by F.S.C. It is submitted for your use in connection with a project being planned for you by F.S.C. It is not to be shown, copied, reproduced, or exhibited in any fashion without the express written approval by F.S.C. © FAIRMONT SIGN COMPANY, 2002

DATE

REVISION

INIT

CUSTOMER/LOGO

HD

ADDRESS

3100 NW JEFFERSON ST.

CITY, STATE

BLUE SPRINGS

MO

DWG TITLE: CONSTRUCTION

DESCRIPTION: SHROUD

FILE NAME: *

BLOCK NAME: *

WO# : 105971

DATE: 11/13/23

DRAWN BY: AK

SHEET #: 3 OF #: