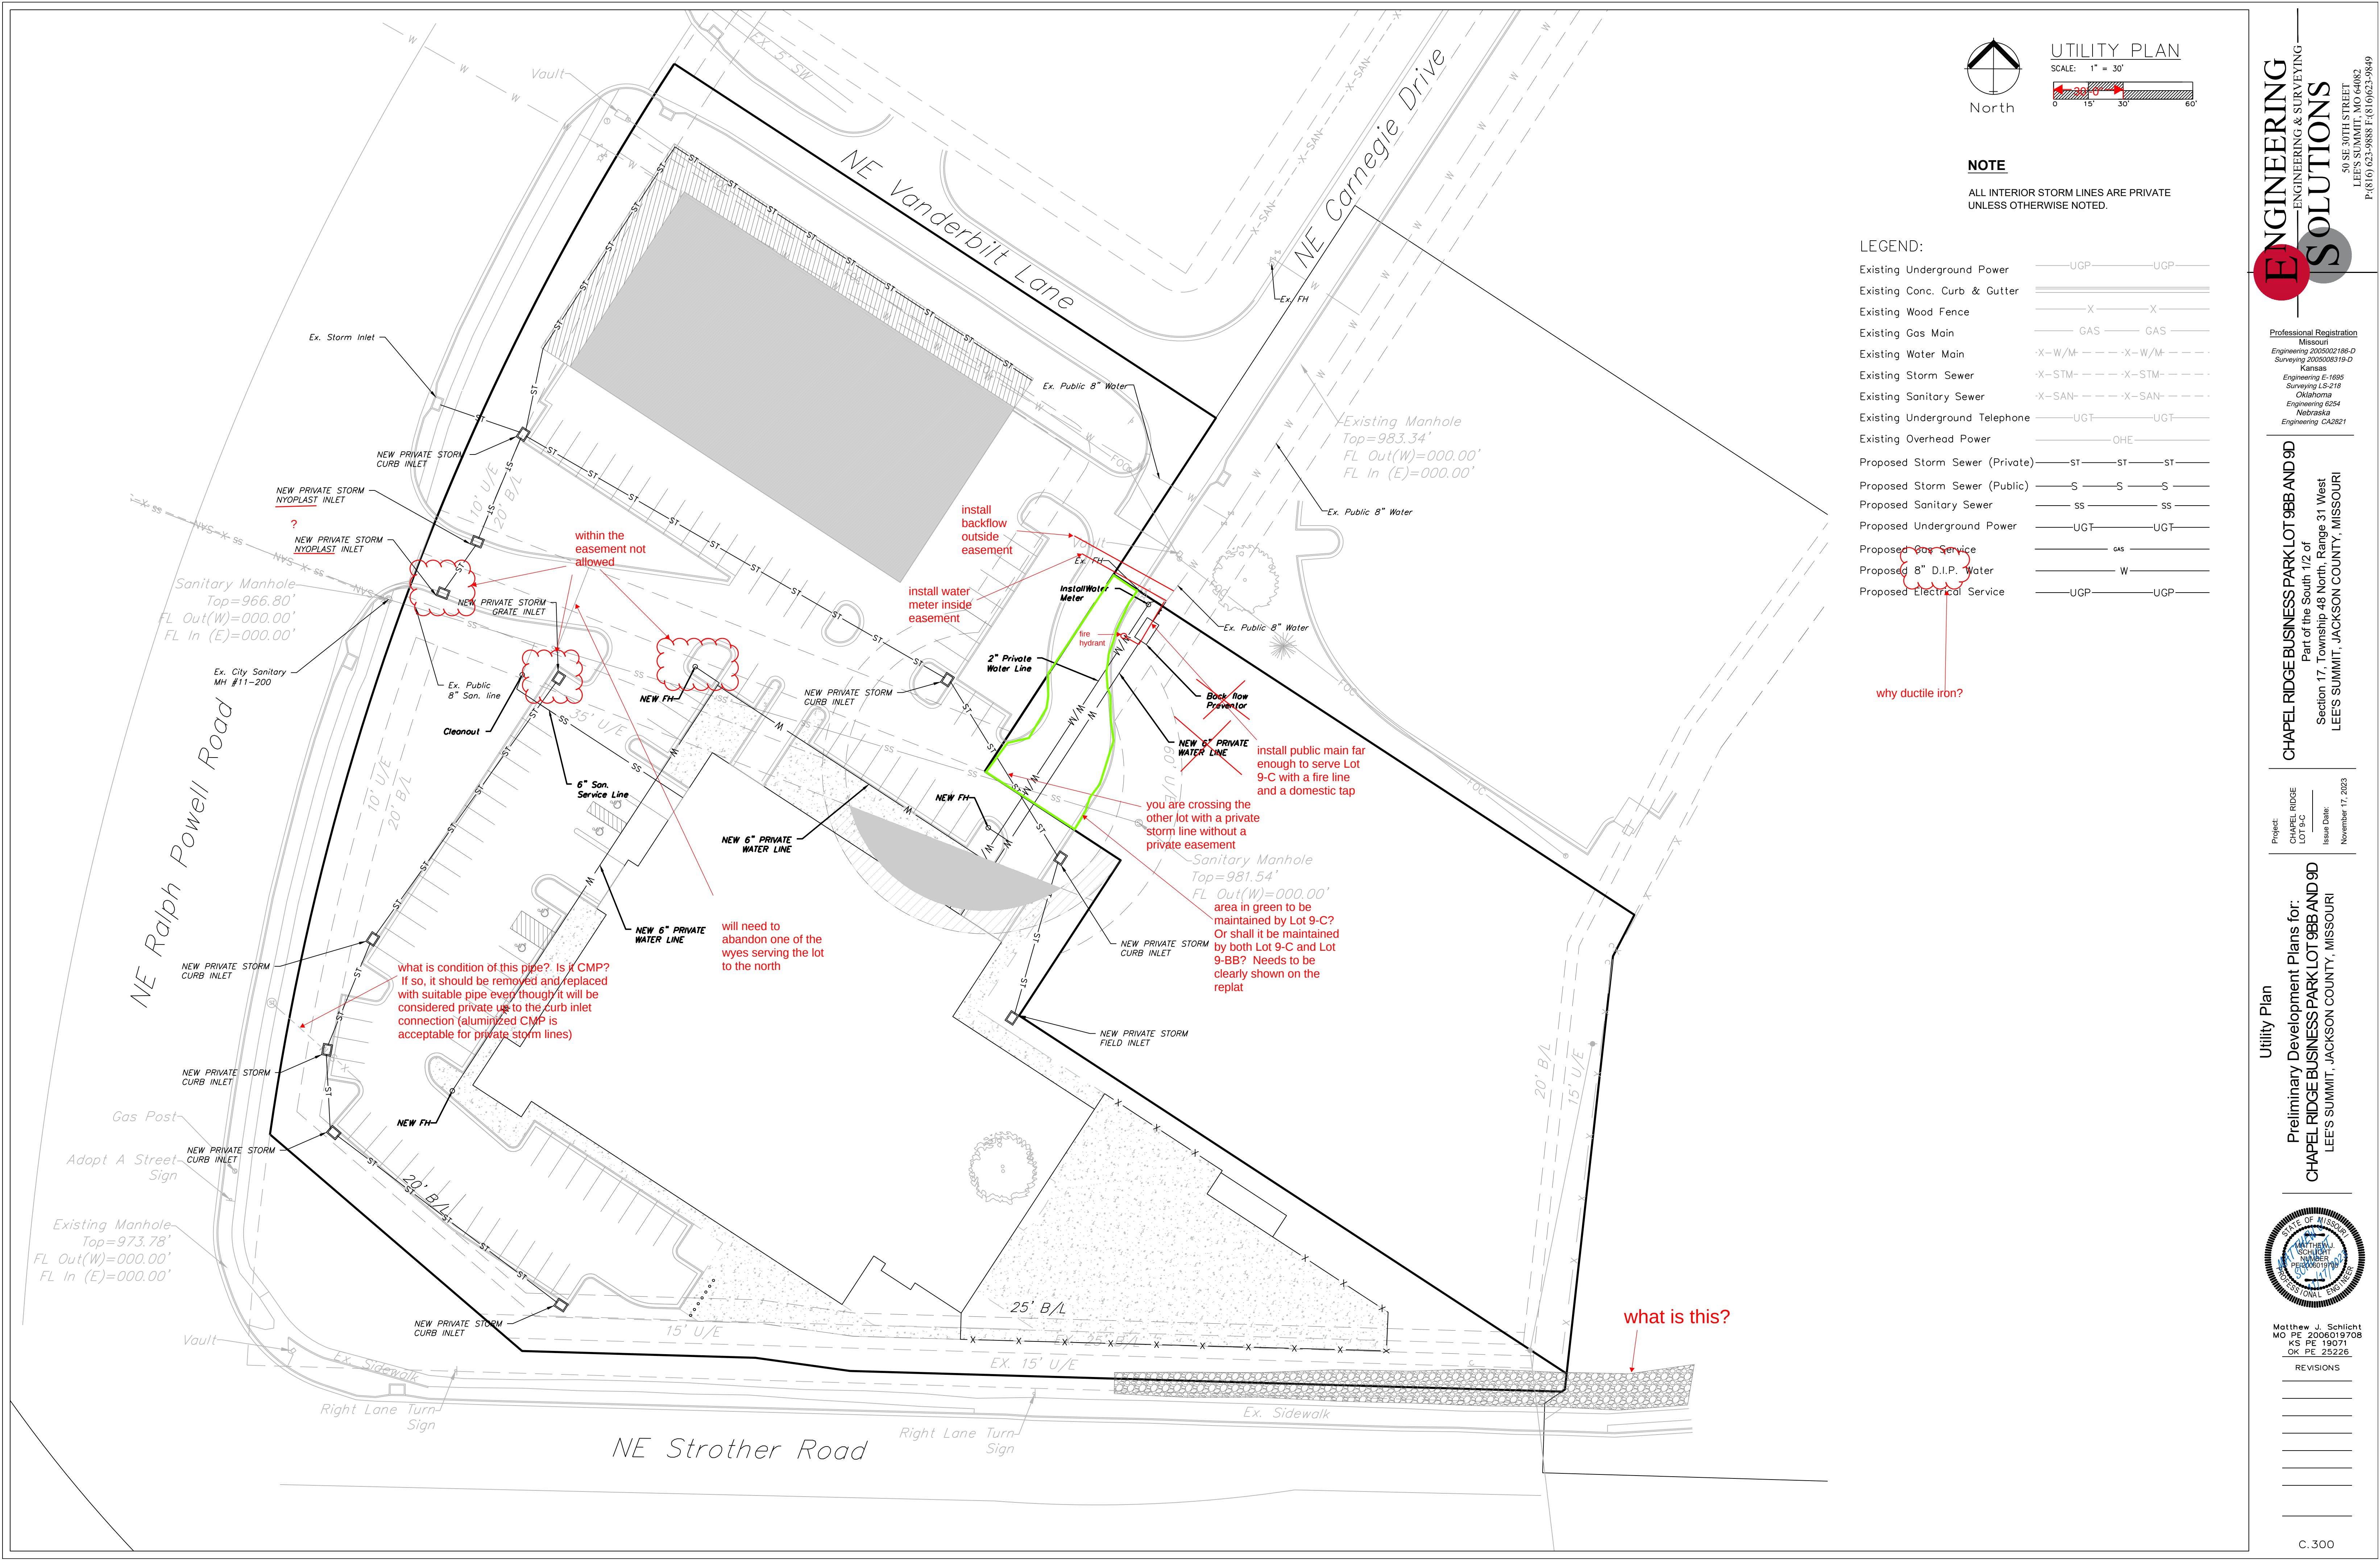


NOTE

ALL INTERIOR STORM LINES ARE PRIVATE
UNLESS OTHERWISE NOTED.

LEGEND:

Existing Underground Power	—UGP—	—UGP—
Existing Conc. Curb & Gutter	=====	=====
Existing Wood Fence	—X—	—X—
Existing Gas Main	—GAS—	—GAS—
Existing Water Main	—W/M—	—W/M—
Existing Storm Sewer	—STM—	—STM—
Existing Sanitary Sewer	—SAN—	—SAN—
Existing Underground Telephone	—UGT—	—UGT—
Existing Overhead Power	—OHE—	—OHE—
Proposed Storm Sewer (Private)	—ST—	—ST—
Proposed Storm Sewer (Public)	—S—	—S—
Proposed Sanitary Sewer	—SS—	—SS—
Proposed Underground Power	—UGT—	—UGT—
Proposed Gas Service	—GAS—	—GAS—
Proposed 8" D.I.P. Water	—W—	—W—
Proposed Electrical Service	—UGP—	—UGP—

why ductile iron?




Professional Registration
Missouri
Engineering 200502188-D
Surveying 200500518-D
Kansas
Engineering E-1695
Surveying LS-218
Oklahoma
Engineering 6254
Nebraska
Engineering CA2821

CHapel Ridge Business Park Lot 9-B and 9-D
Part of the South 1/2 of
Section 17, Township 48 North, Range 31 West
LEE'S SUMMIT, JACKSON COUNTY, MISSOURI

Project:
CHapel Ridge
LOT 9-C
Issue Date:
November 17, 2023

Utility Plan
Preliminary Development Plans for:
CHapel Ridge Business Park Lot 9-B and 9-D
LEE'S SUMMIT, JACKSON COUNTY, MISSOURI

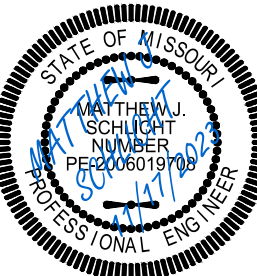

Matthew J. Schlicht
MO PE 2006019708
KS PE 19071
OK PE 25226

REVISIONS