



REZONING EXHIBIT
PRO DEO Lots 9 & 10, Southview Heights
Part of Section 8, Township 47 North, Range 31 West
Lee's Summit, Jackson County, Missouri

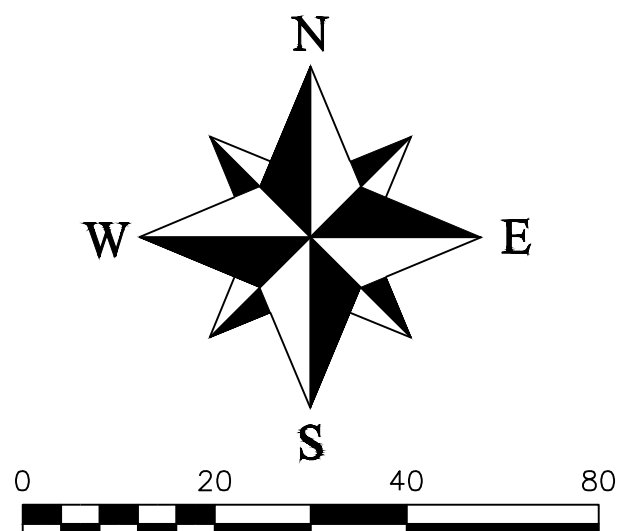

PROPERTY DESCRIPTION
LOTS 9 & 10, SOUTHVIEW HEIGHTS.

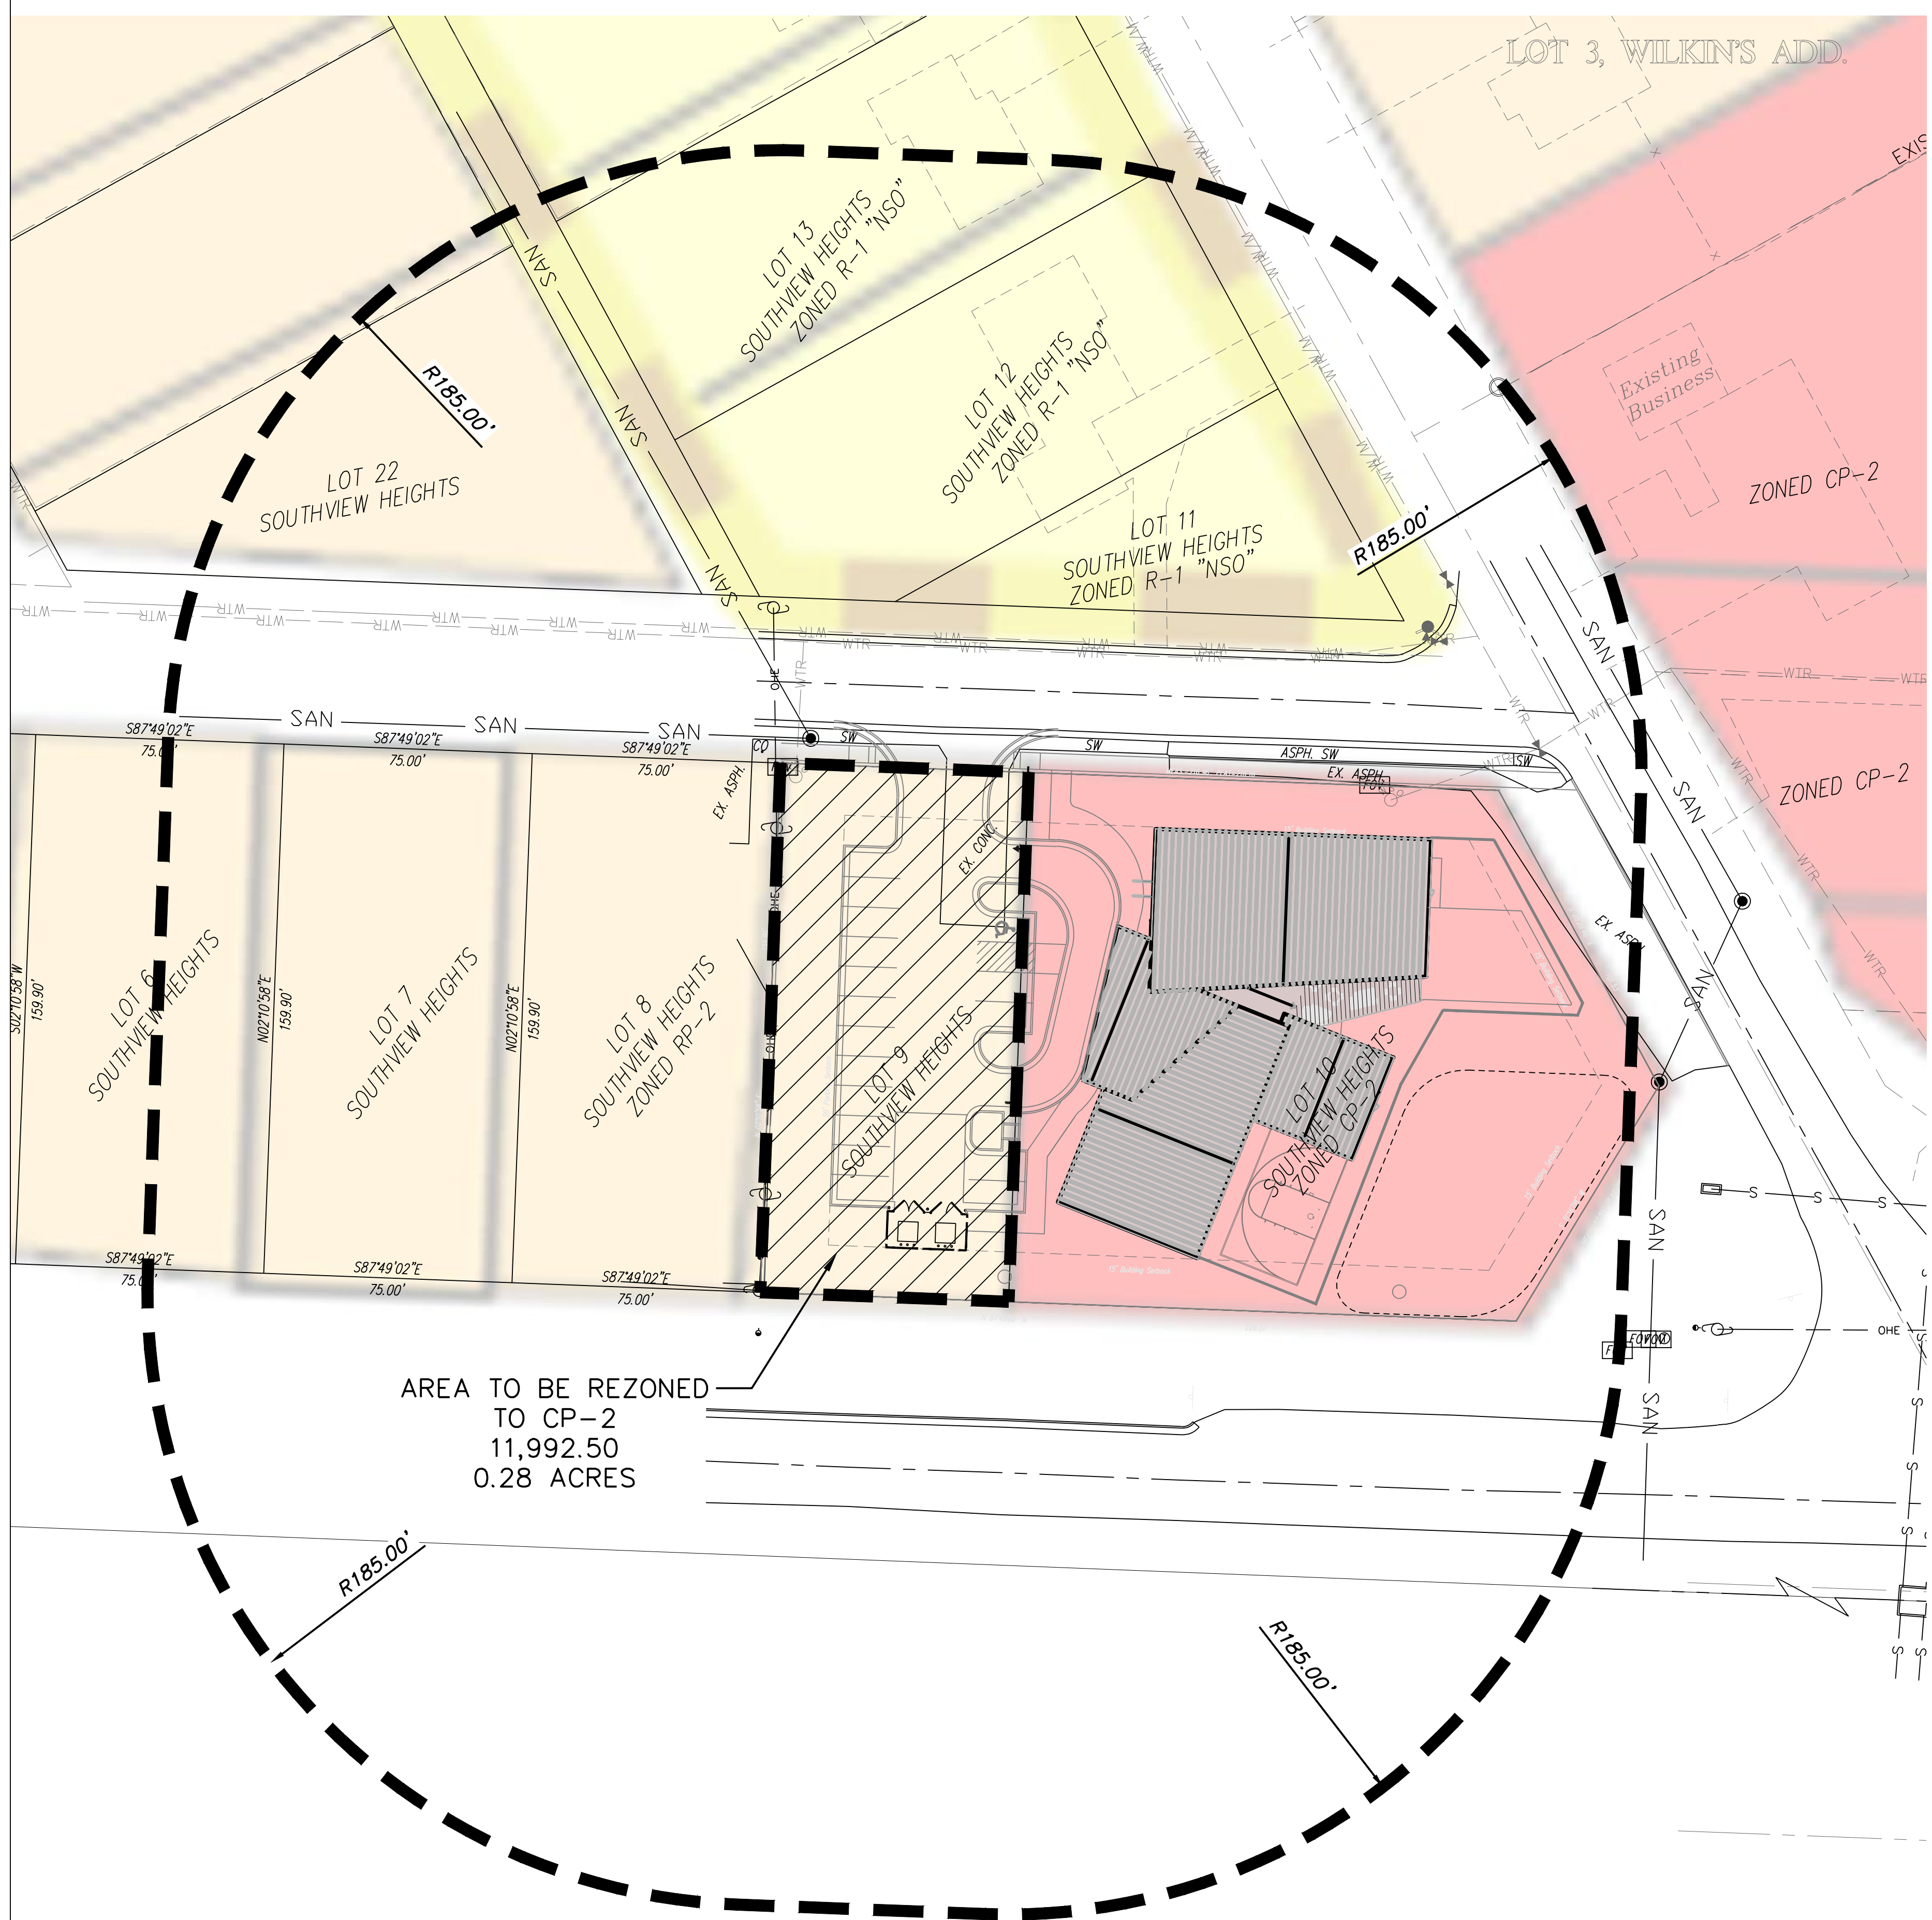

AREA TO BE REZONED
TO CP-2
11,992.50
0.28 ACRES

REVISIONS

DATE	REVISIONS

Part of Section 8
Township 47 North, Range 31 West
Lee's Summit, Jackson County, Missouri

REZONING EXHIBIT

SHEET	SECTION	TOWNSHIP	RANGE	COUNTY	JOB NO.
1 OF 1	8	47	31 W	Jackson	PRO DEO 1540

DATE OF PREPARATION
January 2, 2024

SCALE
1"= 20'

M. Schlicht, PLS., PE

PROFESSIONAL SEAL

ENGINEERING & SURVEYING SOLUTIONS
50 SE 30TH STREET
LEE'S SUMMIT, MO 64082
P: (816) 623-9888 F: (816) 623-9849