



Pro Deo Youth Center

SE 9th St. and SE Douglas St.
Lee's Summit, MO


PRELIMINARY DEVELOPMENT

08 DEC 2023


COLLINS WEBB #: 23071

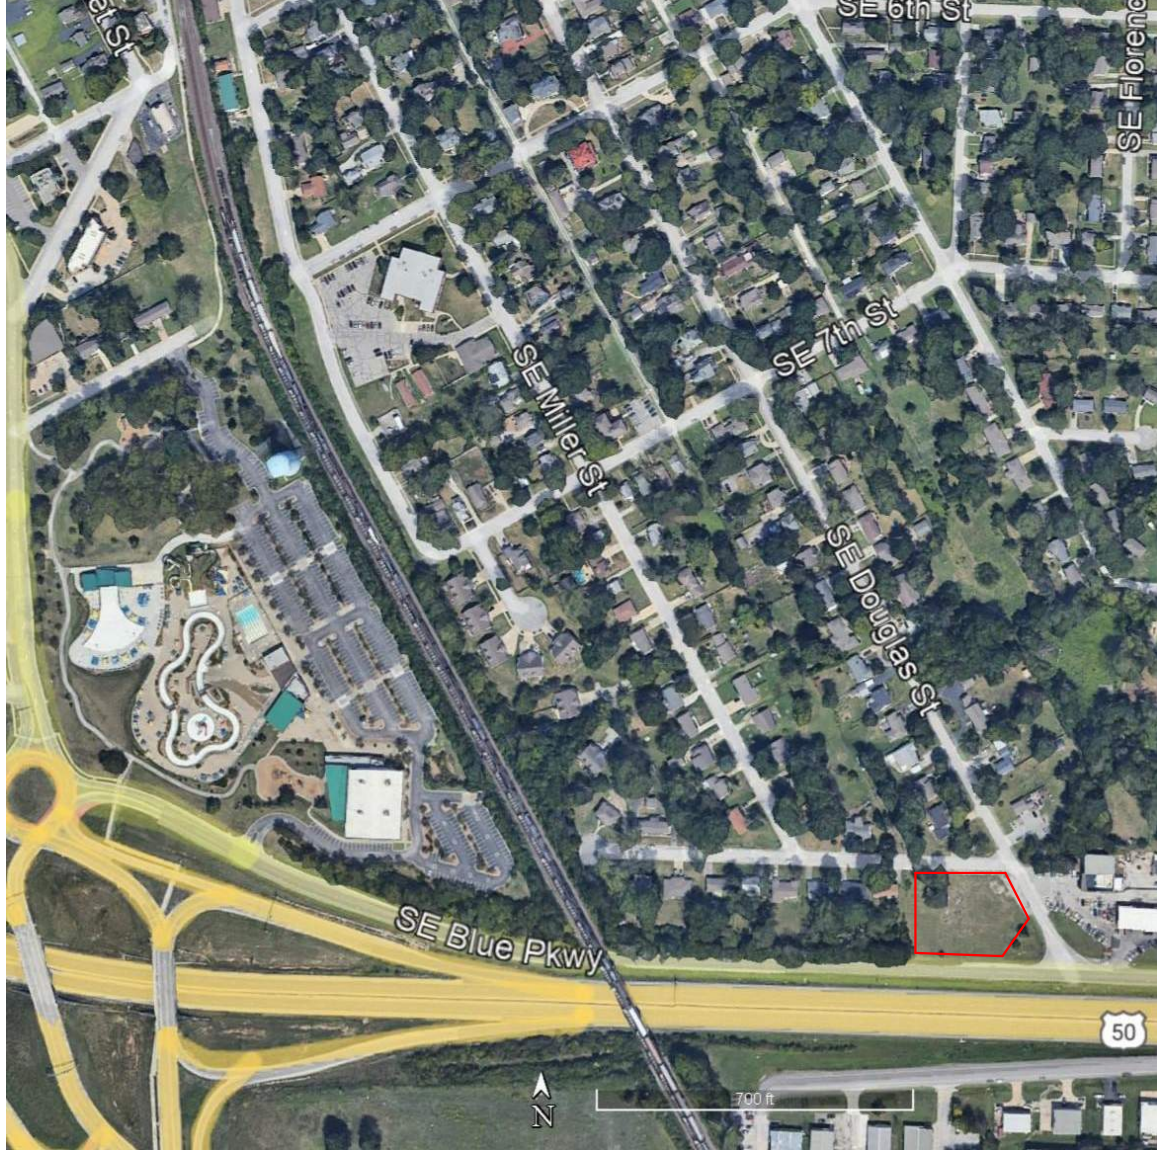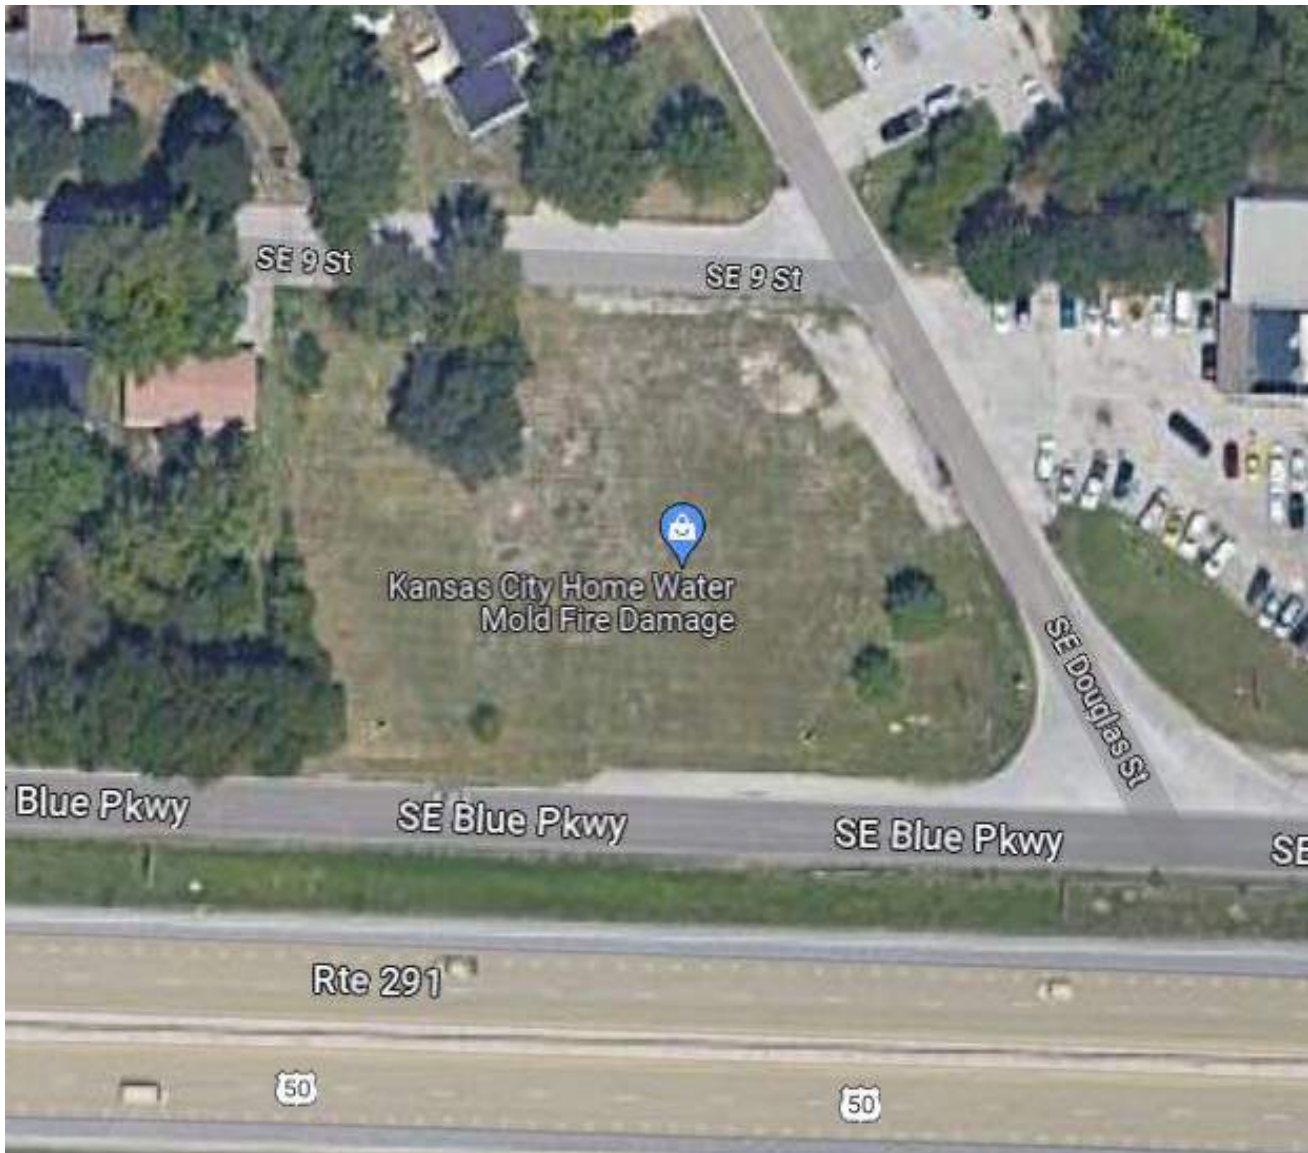


VICINITY MAP

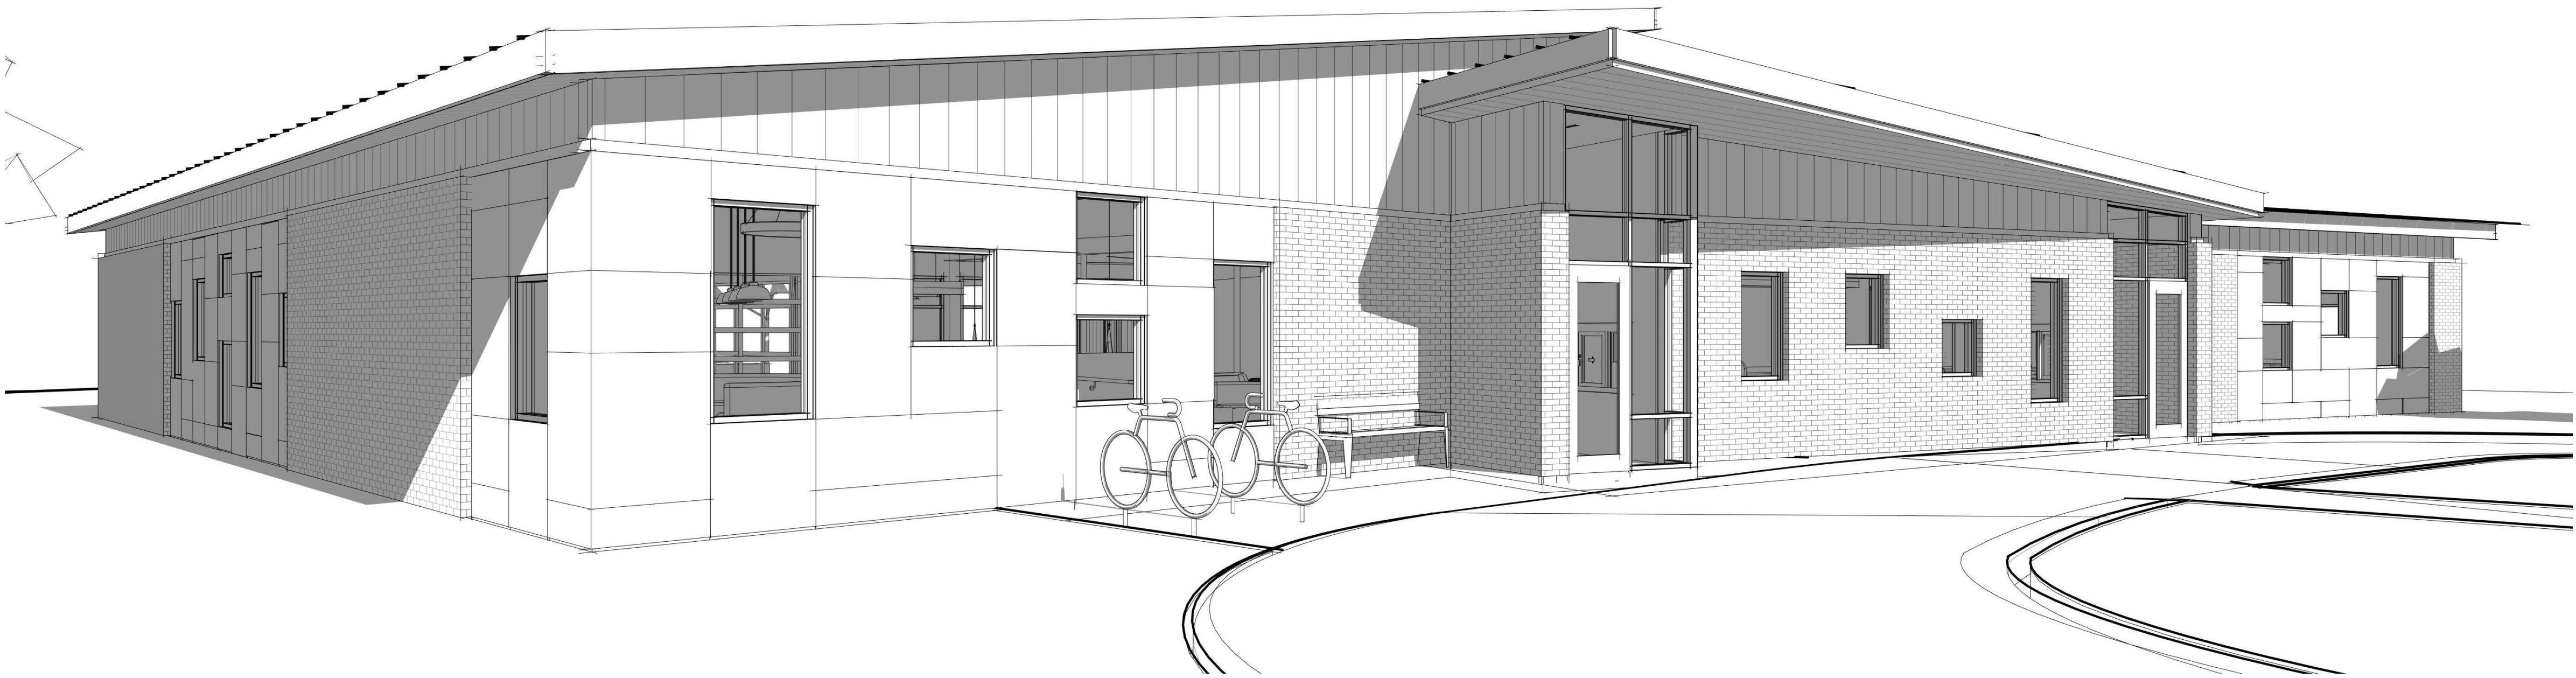

OWNER	ARCHITECT	CONTRACTOR	STRUCTURAL ENGINEER	MEP ENGINEER
PRO DEO YOUTH CENTER 214 NE CHIPMAN RD LEE'S SUMMIT, MO 64063 P: 816.226.6806	COLLINS WEBB ARCHITECTURE 13A SW 3RD STREET LEE'S SUMMIT, MISSOURI 64063 P: 816.249.2270 www.collinsandwebb.com	TBD 0000 STREET NAME CITY, STATE 00000 P: 000.000.0000	LEIGH + O'KANE 209 SE DOUGLAS LEE'S SUMMIT, MO 64063 P: 816.444.3144	PKMR ENGINEERS 13300 WEST 98TH STREET LENEXA, KANSAS 66215 P: 913.492.2400

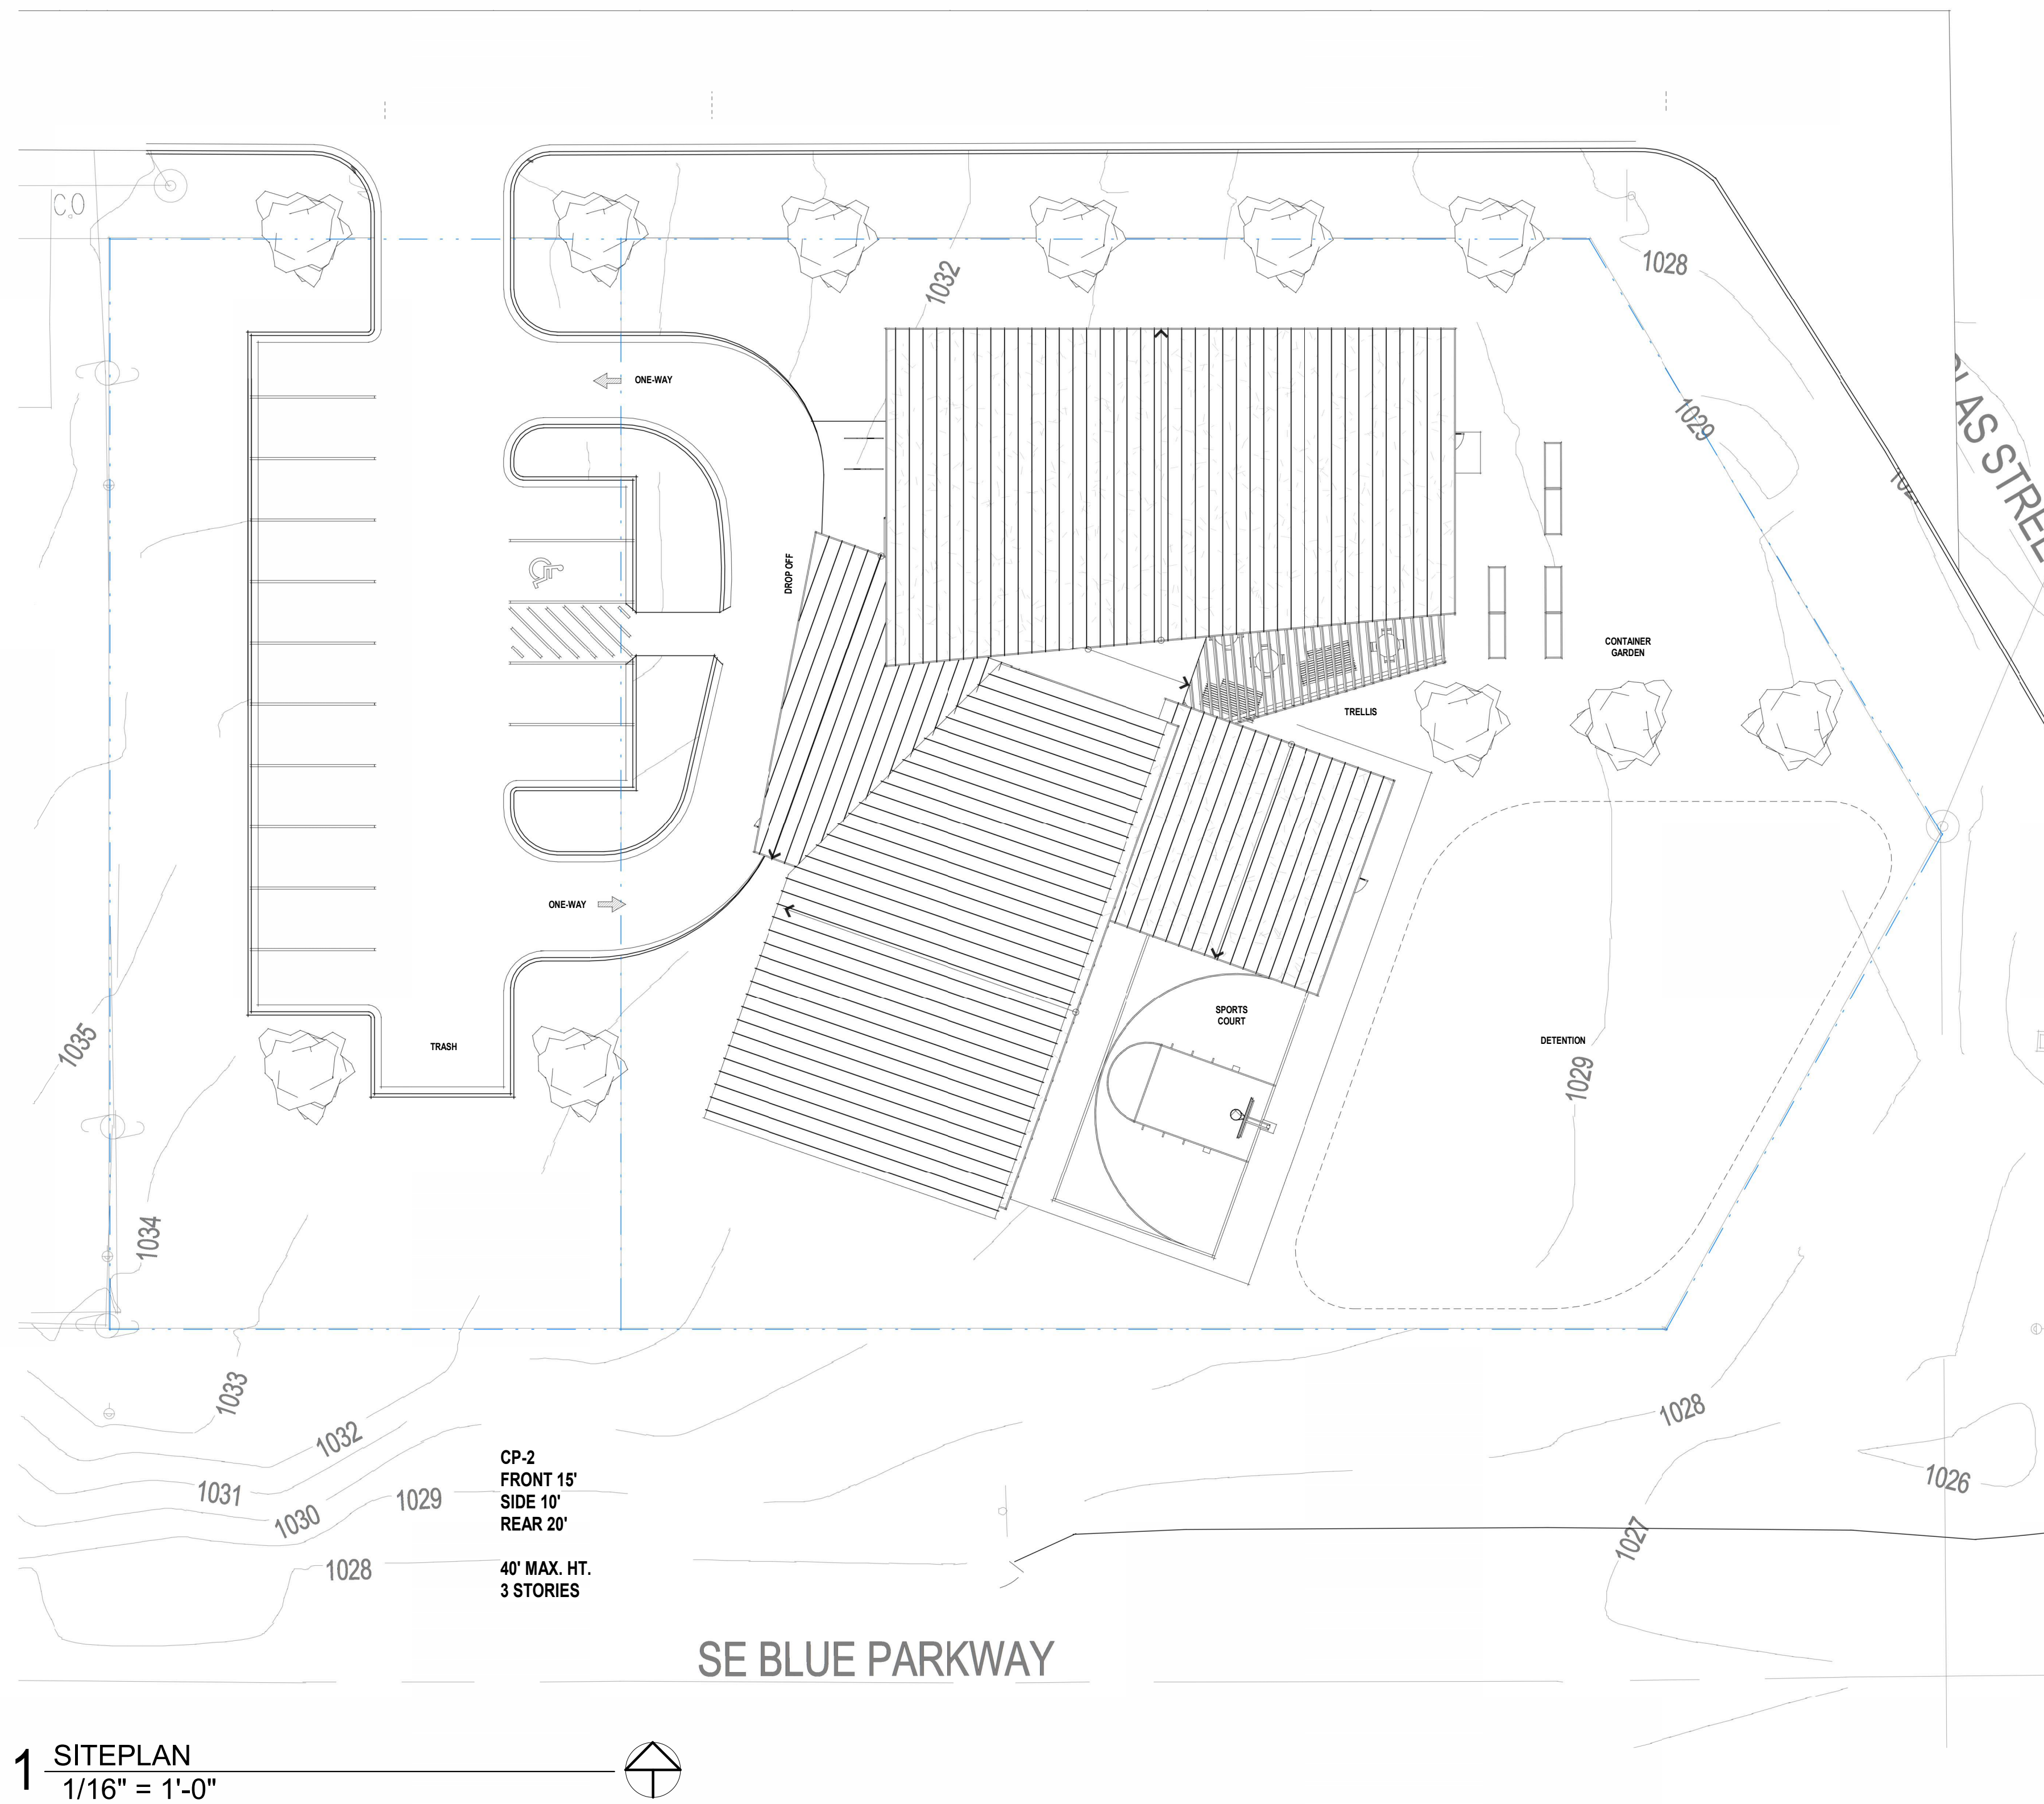

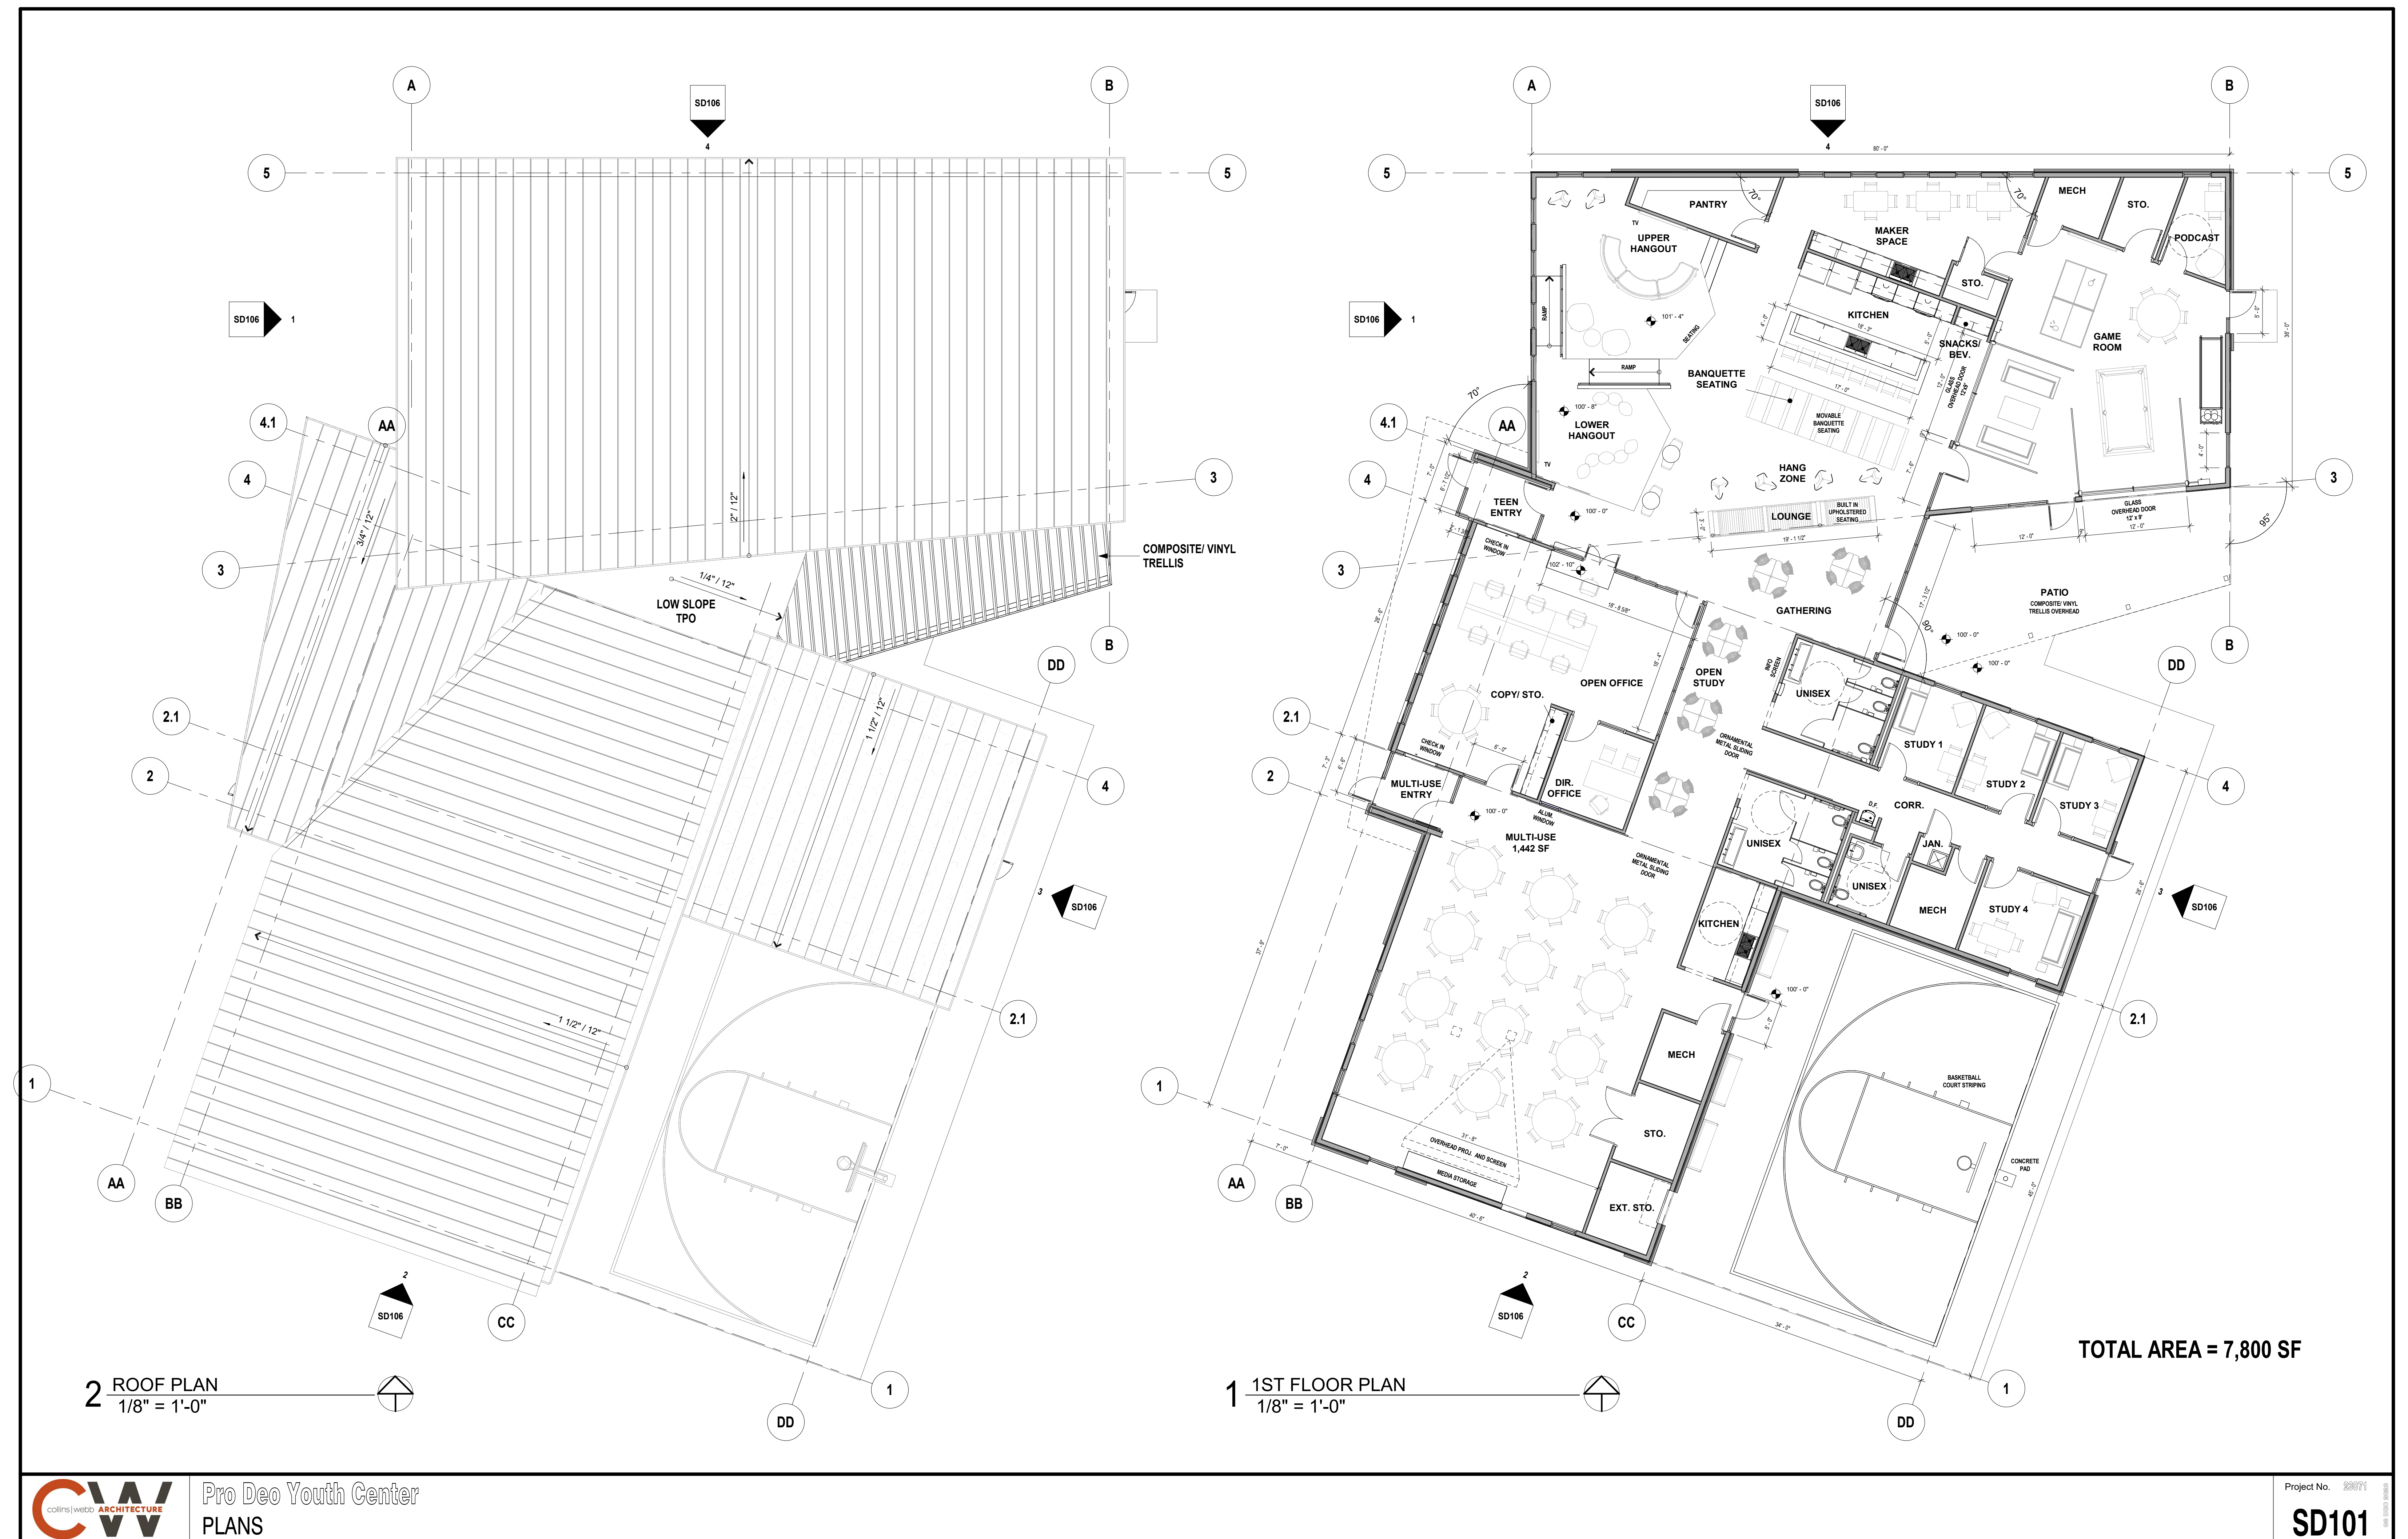




4 PANEL COLOR CONCEPT




5 NORTHWEST CORNER

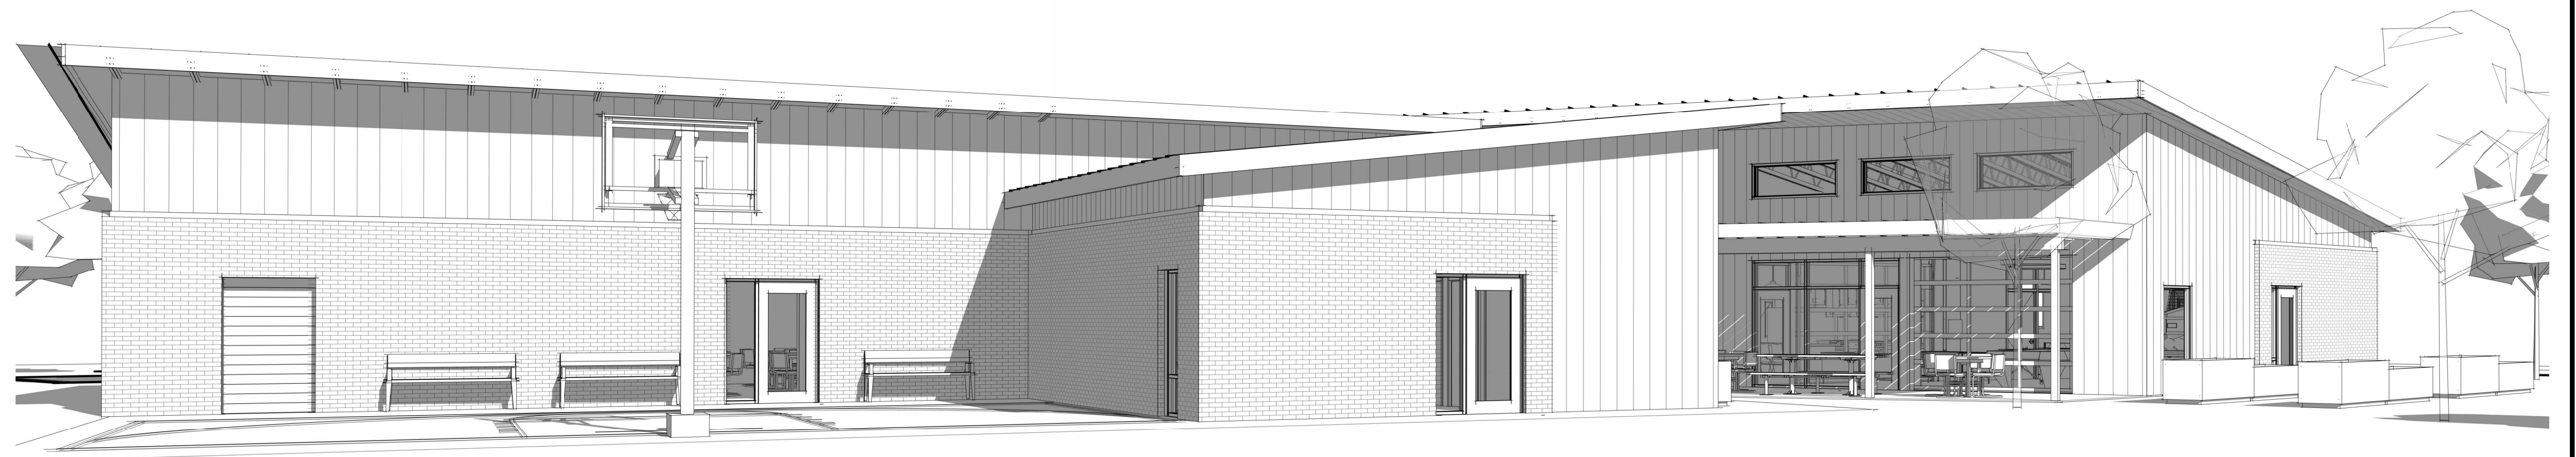

3 SOUTHEAST CORNER







2 SOUTHWEST CORNER

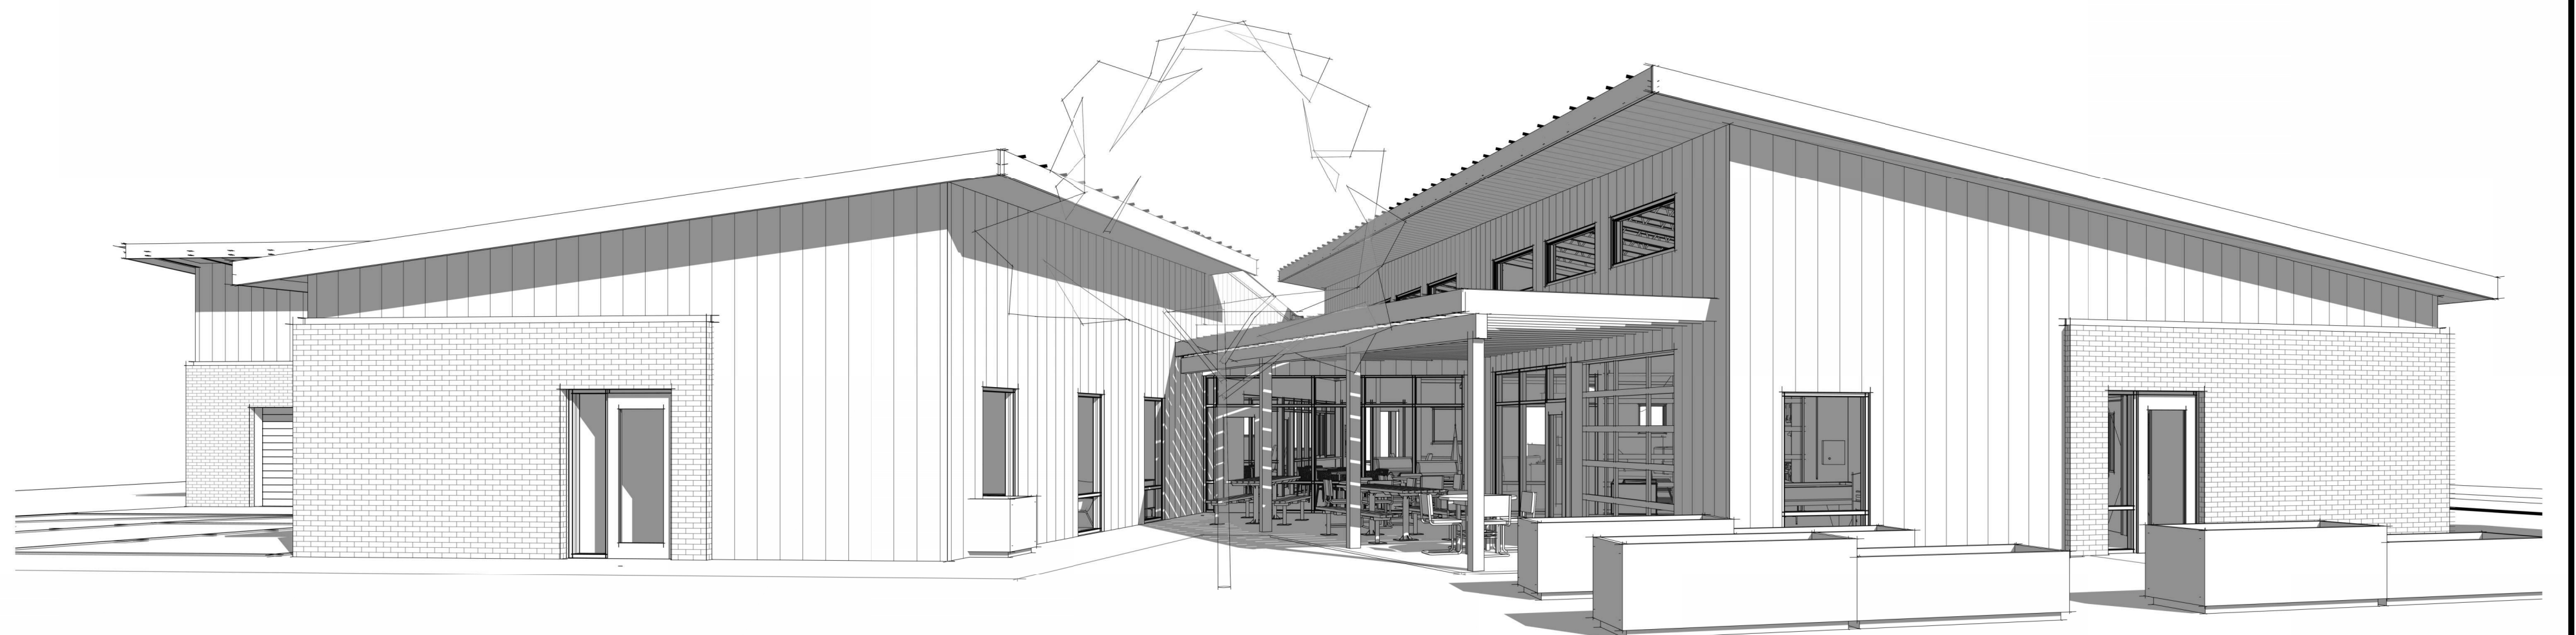

1 PATIO



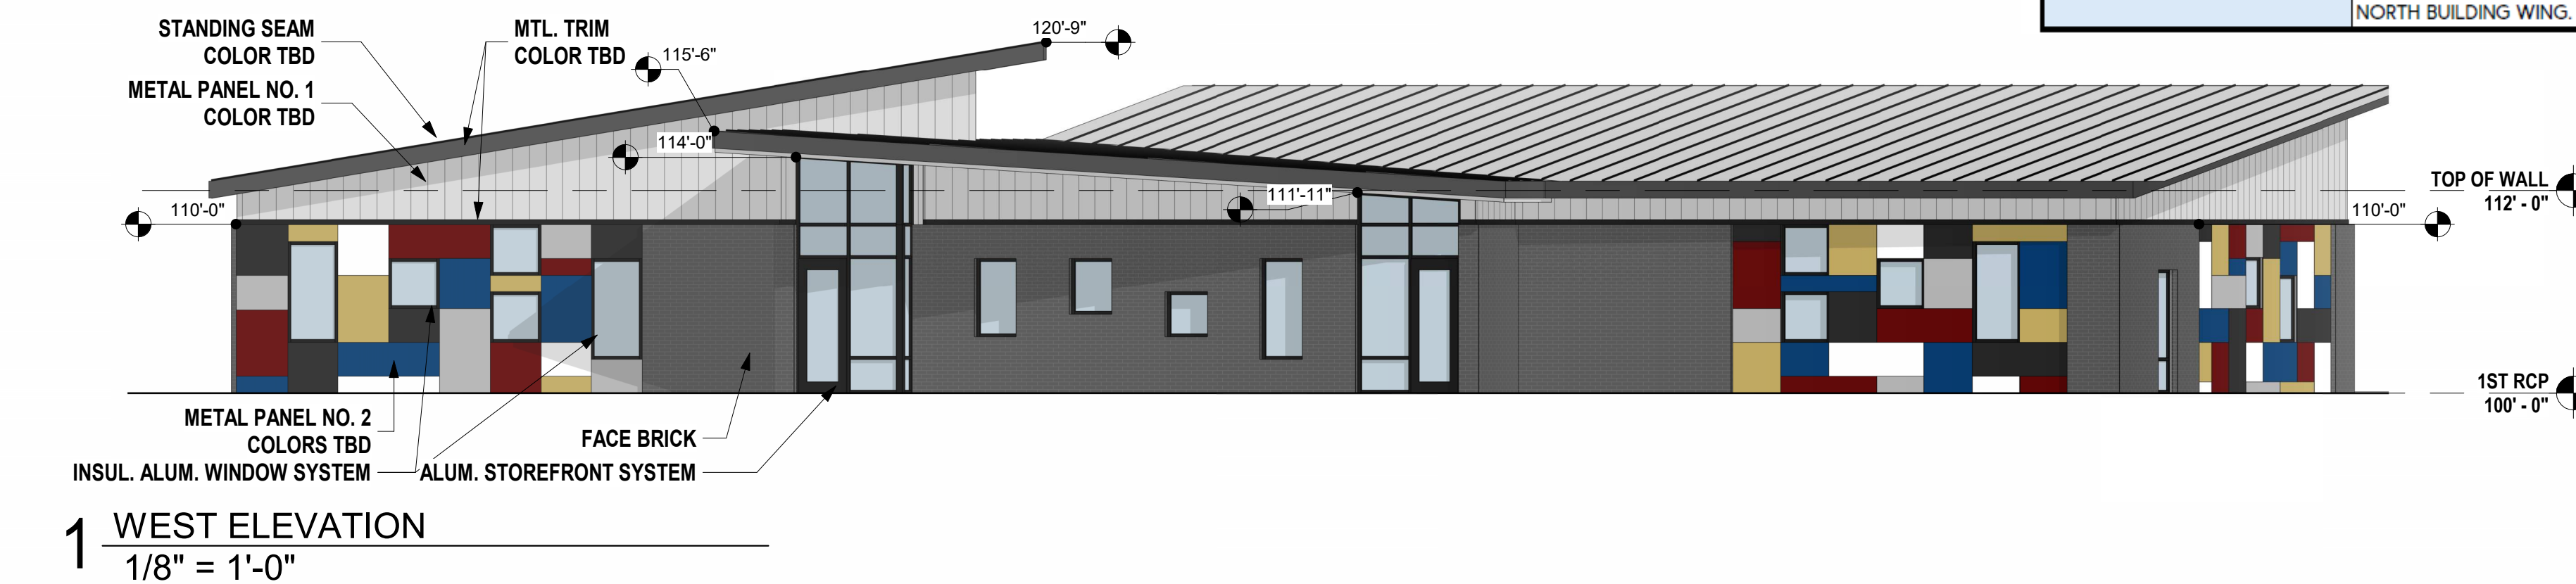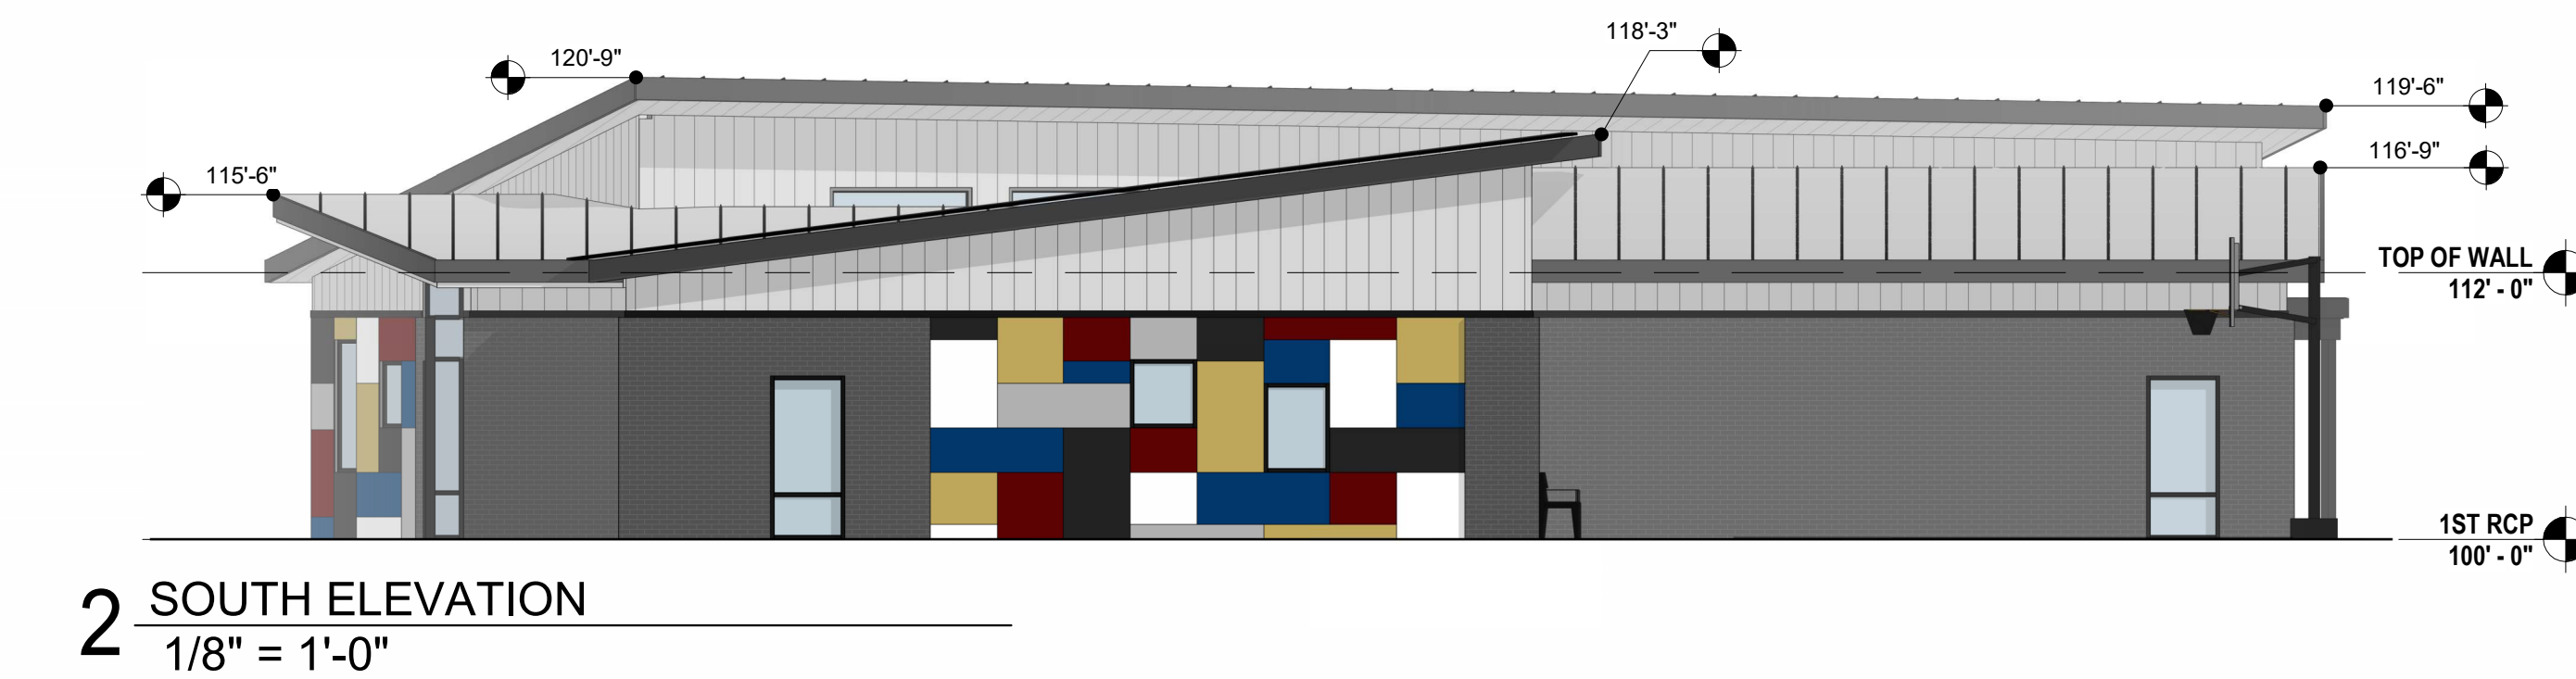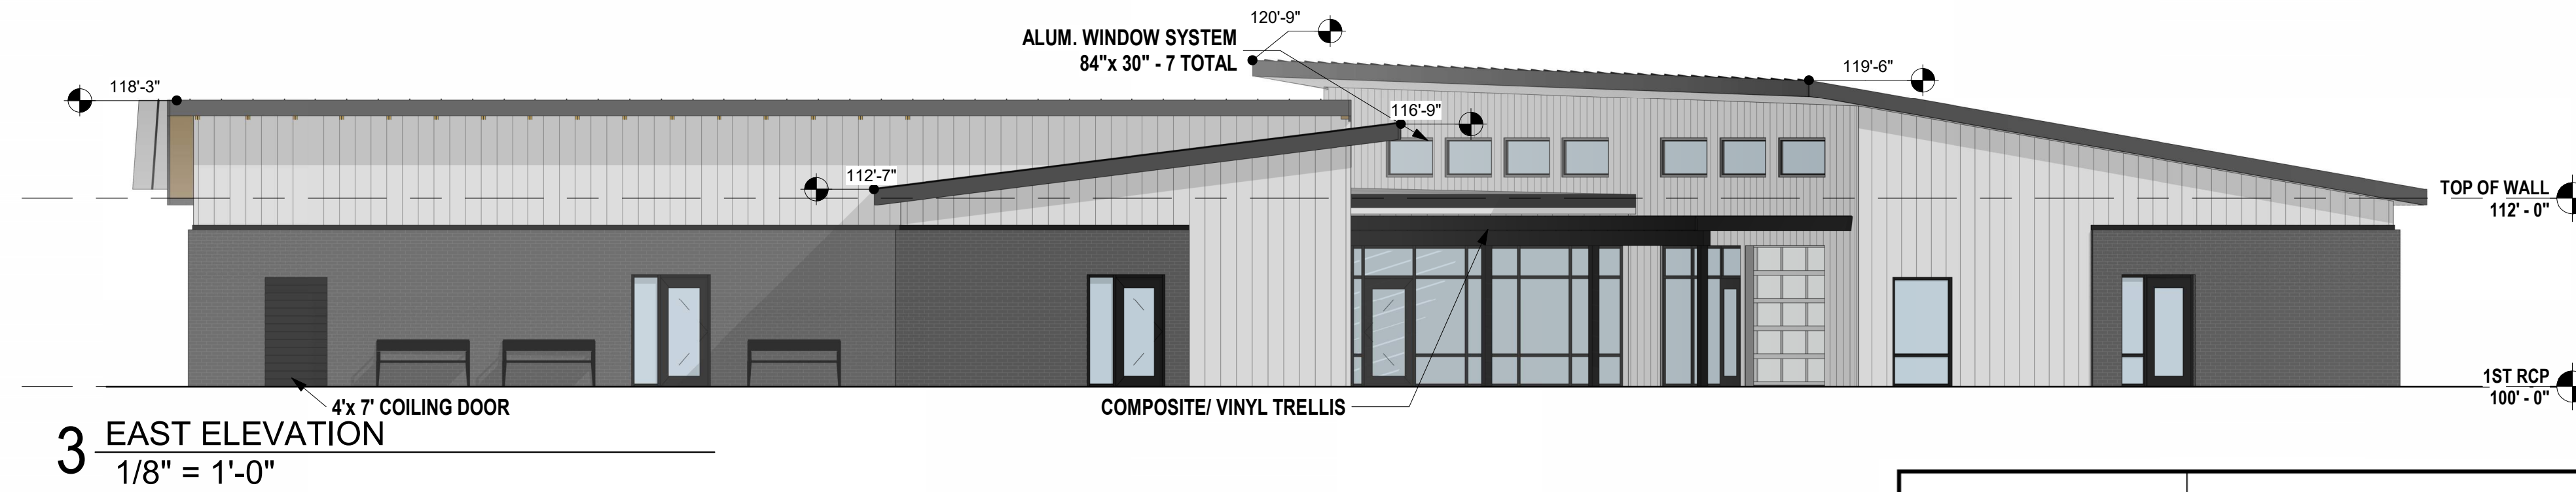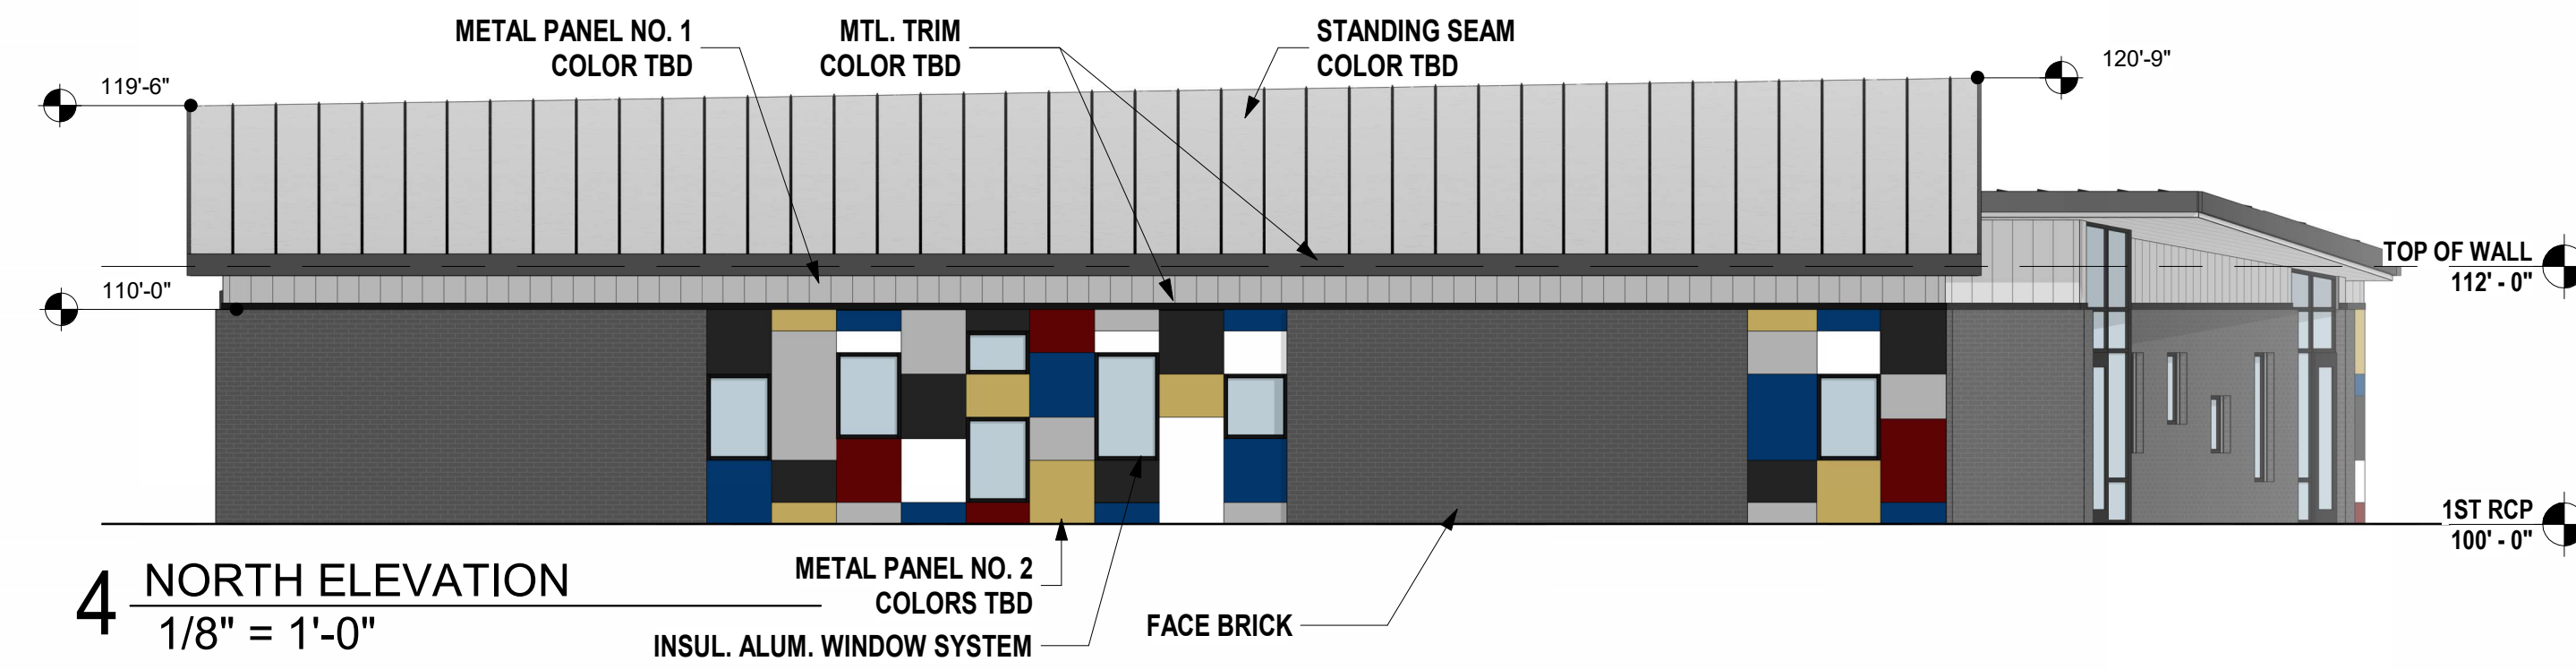

ELEVATION	MATERIAL				
	FACE BRICK	METAL PANEL 1 - CONCEALED FASTENER	METAL PANEL 2 - COLORED ROUTE & RETURN PANEL	GLAZING	TOTAL %
NORTH 1 - 9TH STREET ELEVATION	51.00%	12.00%	29.50%	7.50%	100.00%
NORTH 2 - PATIO WALL AND LOWER VOLUME ELEVATION (NOTE SHOWN ON SHEET)	0.00%	85.50%	0.00%	14.50%	100.00%
EAST - SE DOUGLAS ST. ELEVATION	38.50%	45.50%	0.00%	16.00%	100.00%
WEST - PARKING LOT FACING ELEVATION	35.00%	20.00%	22.00%	23.00%	100.00%
SOUTH 1 - SE BLUE PARKWAY ELEVATION	52.00%	20.00%	21.50%	6.50%	100.00%
SOUTH 2 - PATIO WALL AND UPPER VOLUME ELEVATION (NOTE SHOWN ON SHEET)	0.00%	61.50%	0.00%	38.50%	100.00%

	INDICATES COMMERCIAL FACING FRONTAGE
	INDICATES RESIDENTIAL FACING FRONTAGE
	INDICATES FONTAGE BLOCKED FROM 9TH STREET VIEW BY NORTH BUILDING WING.