


USER: areomano
 C_FUTILL_D2104643
 C_FROAD_D2104643
 C_PWATR_D2104643
 C_XALTA_B2104643
 C_PBNDDY_D2104643
 C_FSSMR_D2104643
 C_PBASE_D2104643
 C_PUTILL_D2104643
 C_PSURF_D2104643
 F:_2021\045001-050000\021-046433-4\40-design\AutoCAD\final plans\Sheets\GNCA\Public Water Main Extension Plans\C_WAT01_D2104643.dwg
 DWG: Jan 18, 2024
 DATE: Jan 18, 2024
 TIME: 4:41 pm
 REFERENCES: C_PIBLK_D2104643

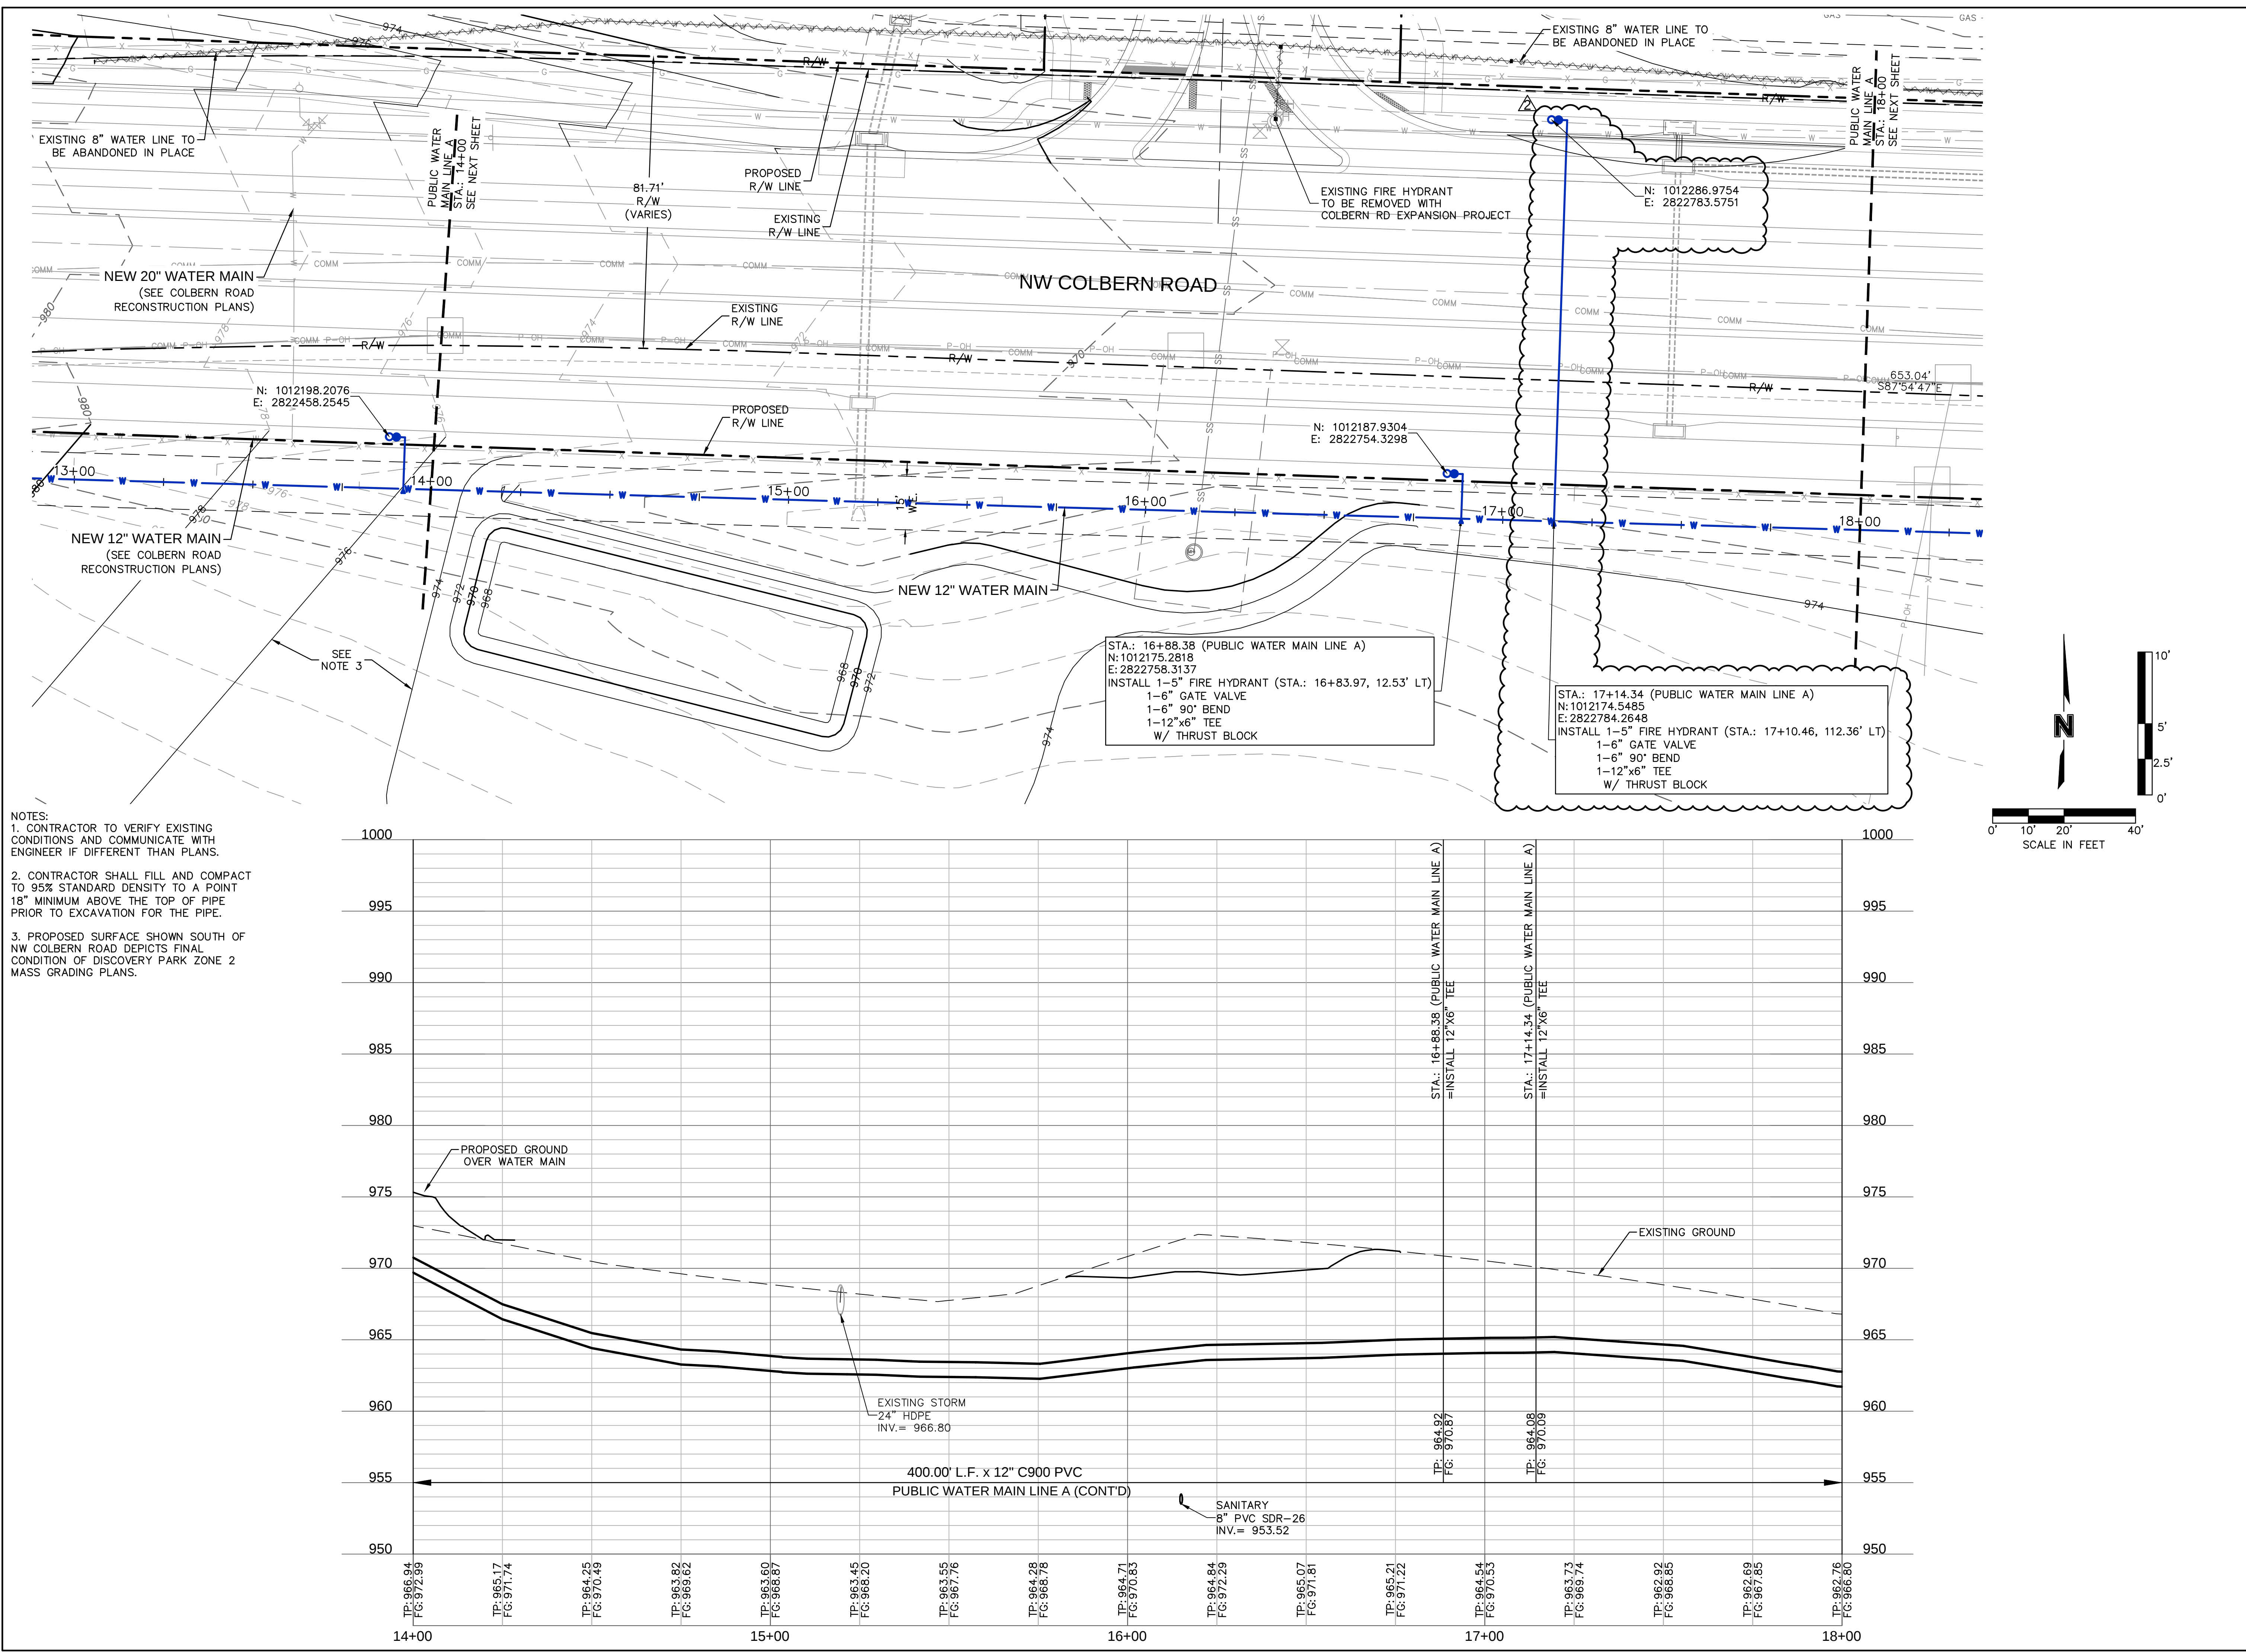

drawn by: <u>GS/OJSON</u>		olsson Olsson - Civil Engineering Missouri Certificate of Authority #001592 1301 Burlington Street North Kansas City, MO 64116 TEL 816.361.1177 www.olsson.com
checked by: <u>AR/JN</u>		
approved by: <u>DE</u>		
QA/QC by: <u>JS/NA</u>		
project no.: <u>D21-04563</u>		
drawing no.: <u>C-WAT01 D2104563</u>		
date: <u>01.18.2024</u>		
SHEET C555		