



AREA LIGHT




GOOSENECK



WALL PACK



RGBW WW

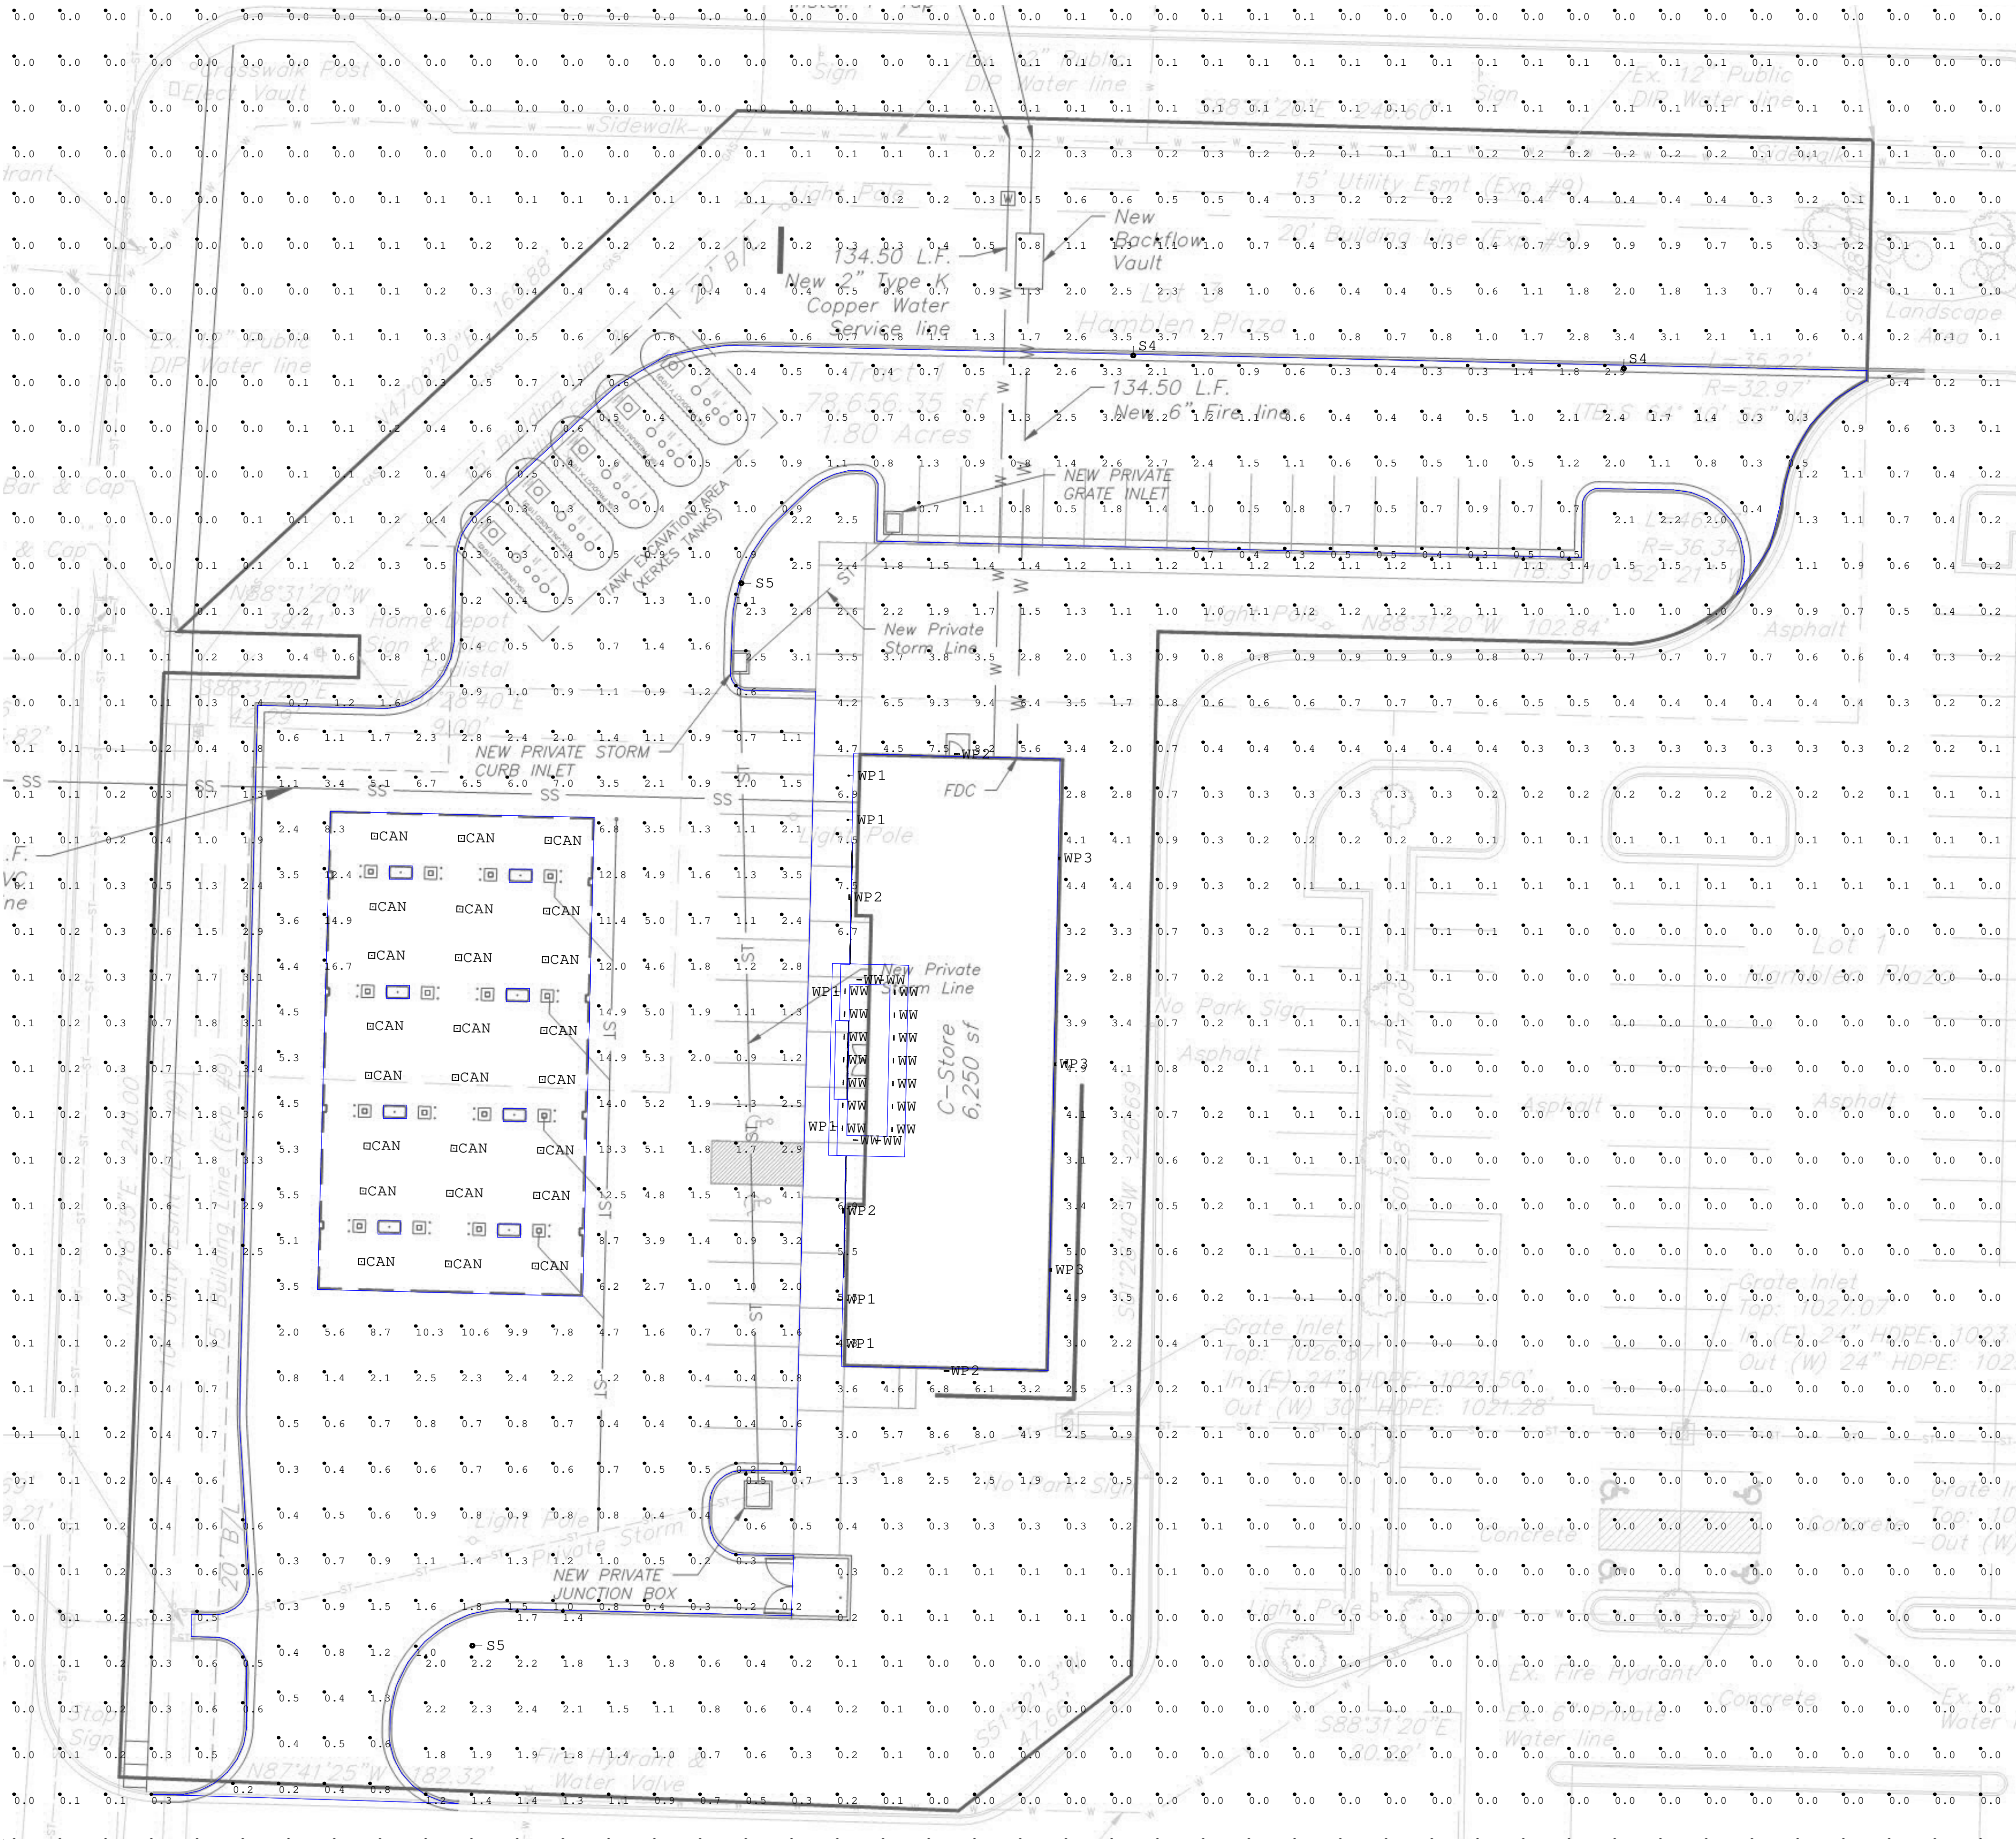

FOOTCANDLE MEASURED AT GRADE

Luminaire Schedule							
Symbol	Qty	Label	Arrangement	Description	LLF	Luminaire Lumens	Luminaire Watts
	24	CAN	Single	PROVIDED BY GAS CANOPY MFG	1.000	14399	102
	2	S4	Single	XDLM-FT-LED-HO-NW - 25 MTG	1.000	19830	133
	2	S5	Single	XDLM-5W-LED-HO-NW - 25 MTG	1.000	19622	133
	6	WP1	Single	AD-15L-40-GWT - 8 MTG	1.000	1388	10.9
	4	WP2	Single	XWM-3-LED-08L-40 - 11 MTG	1.000	8778	64
	3	WP3	Single	XWS-LED-05L-SIL-2-40 - 11 MTG	1.000	4965	35
	18	WW	Single	ColorGraze Compact PC RGBW 10X60 High Output MAX	1.000	504	12.911
Calculation Summary							
Label				CalcType	Units	Avg	Max
PARKING LOT_Top				Illuminance	Fc	2.01	16.7
					Min	Avg/Min	Max/Min
					0.2	10.05	83.50