

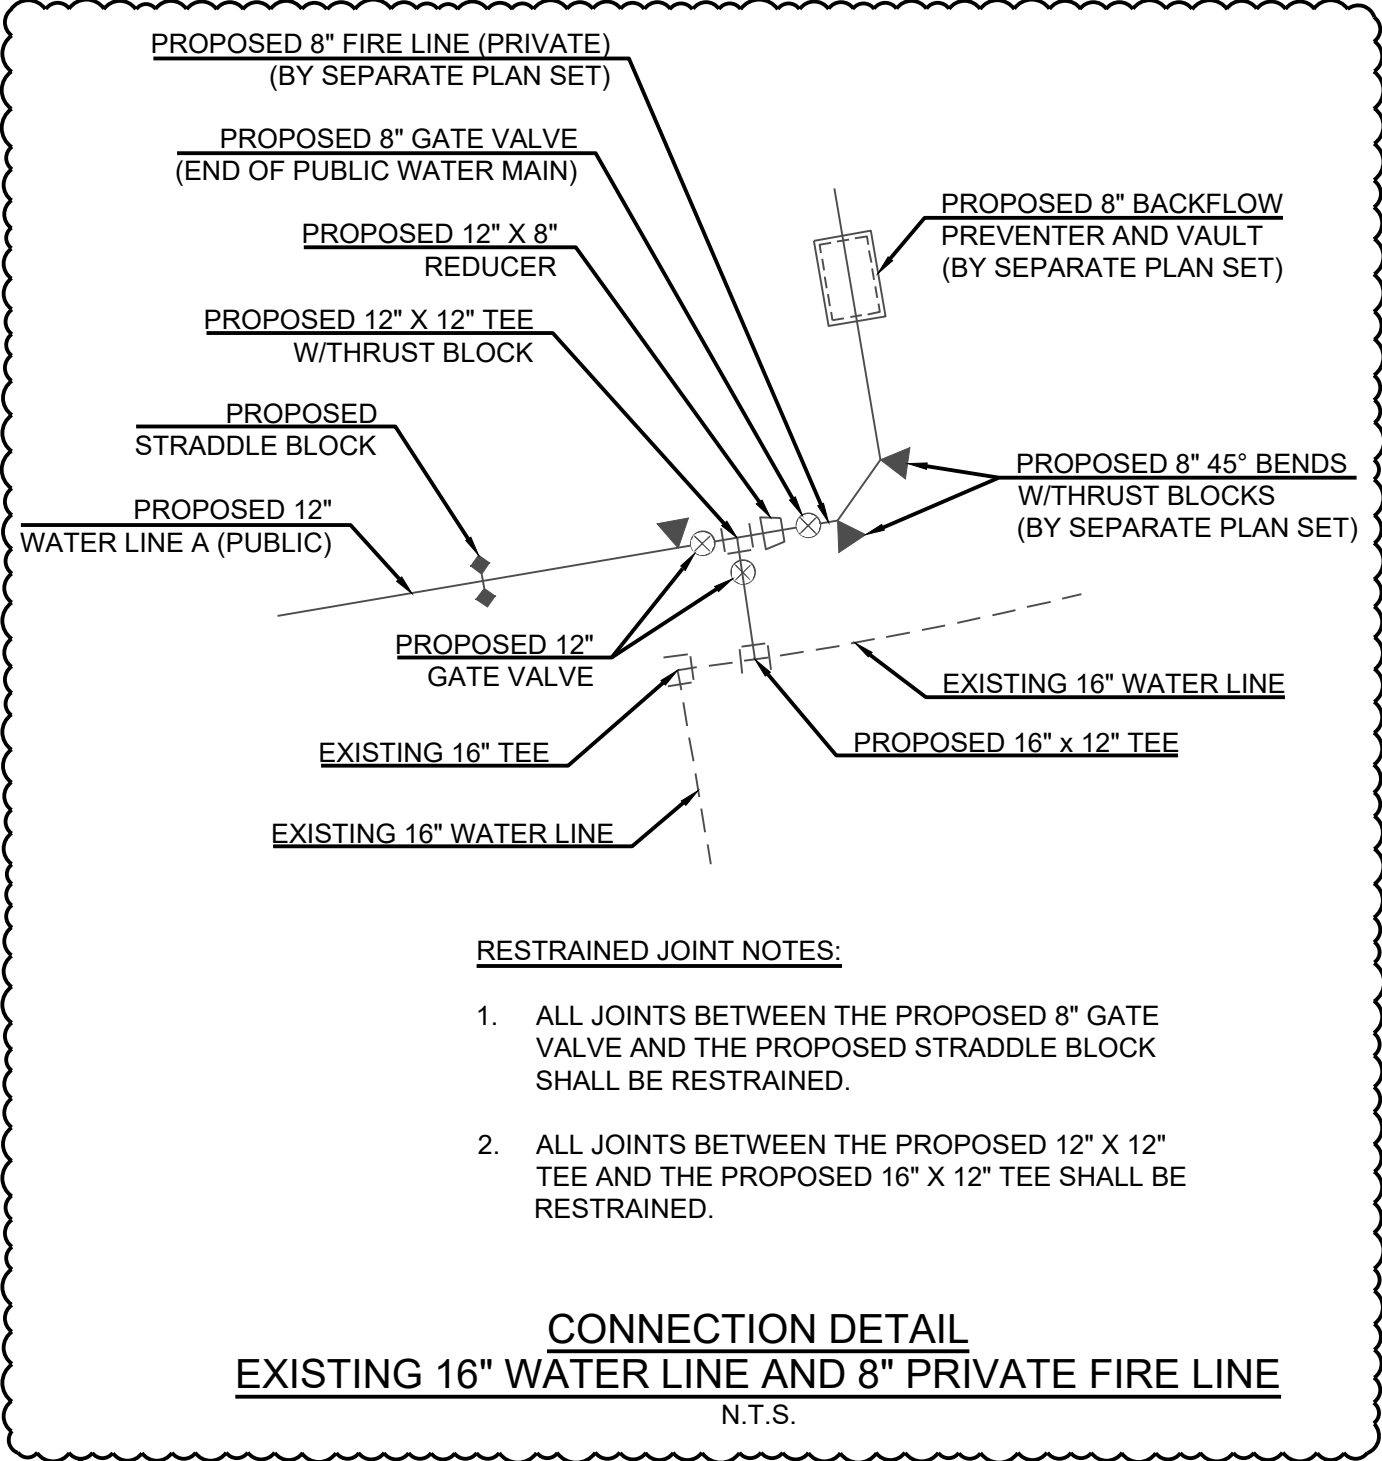


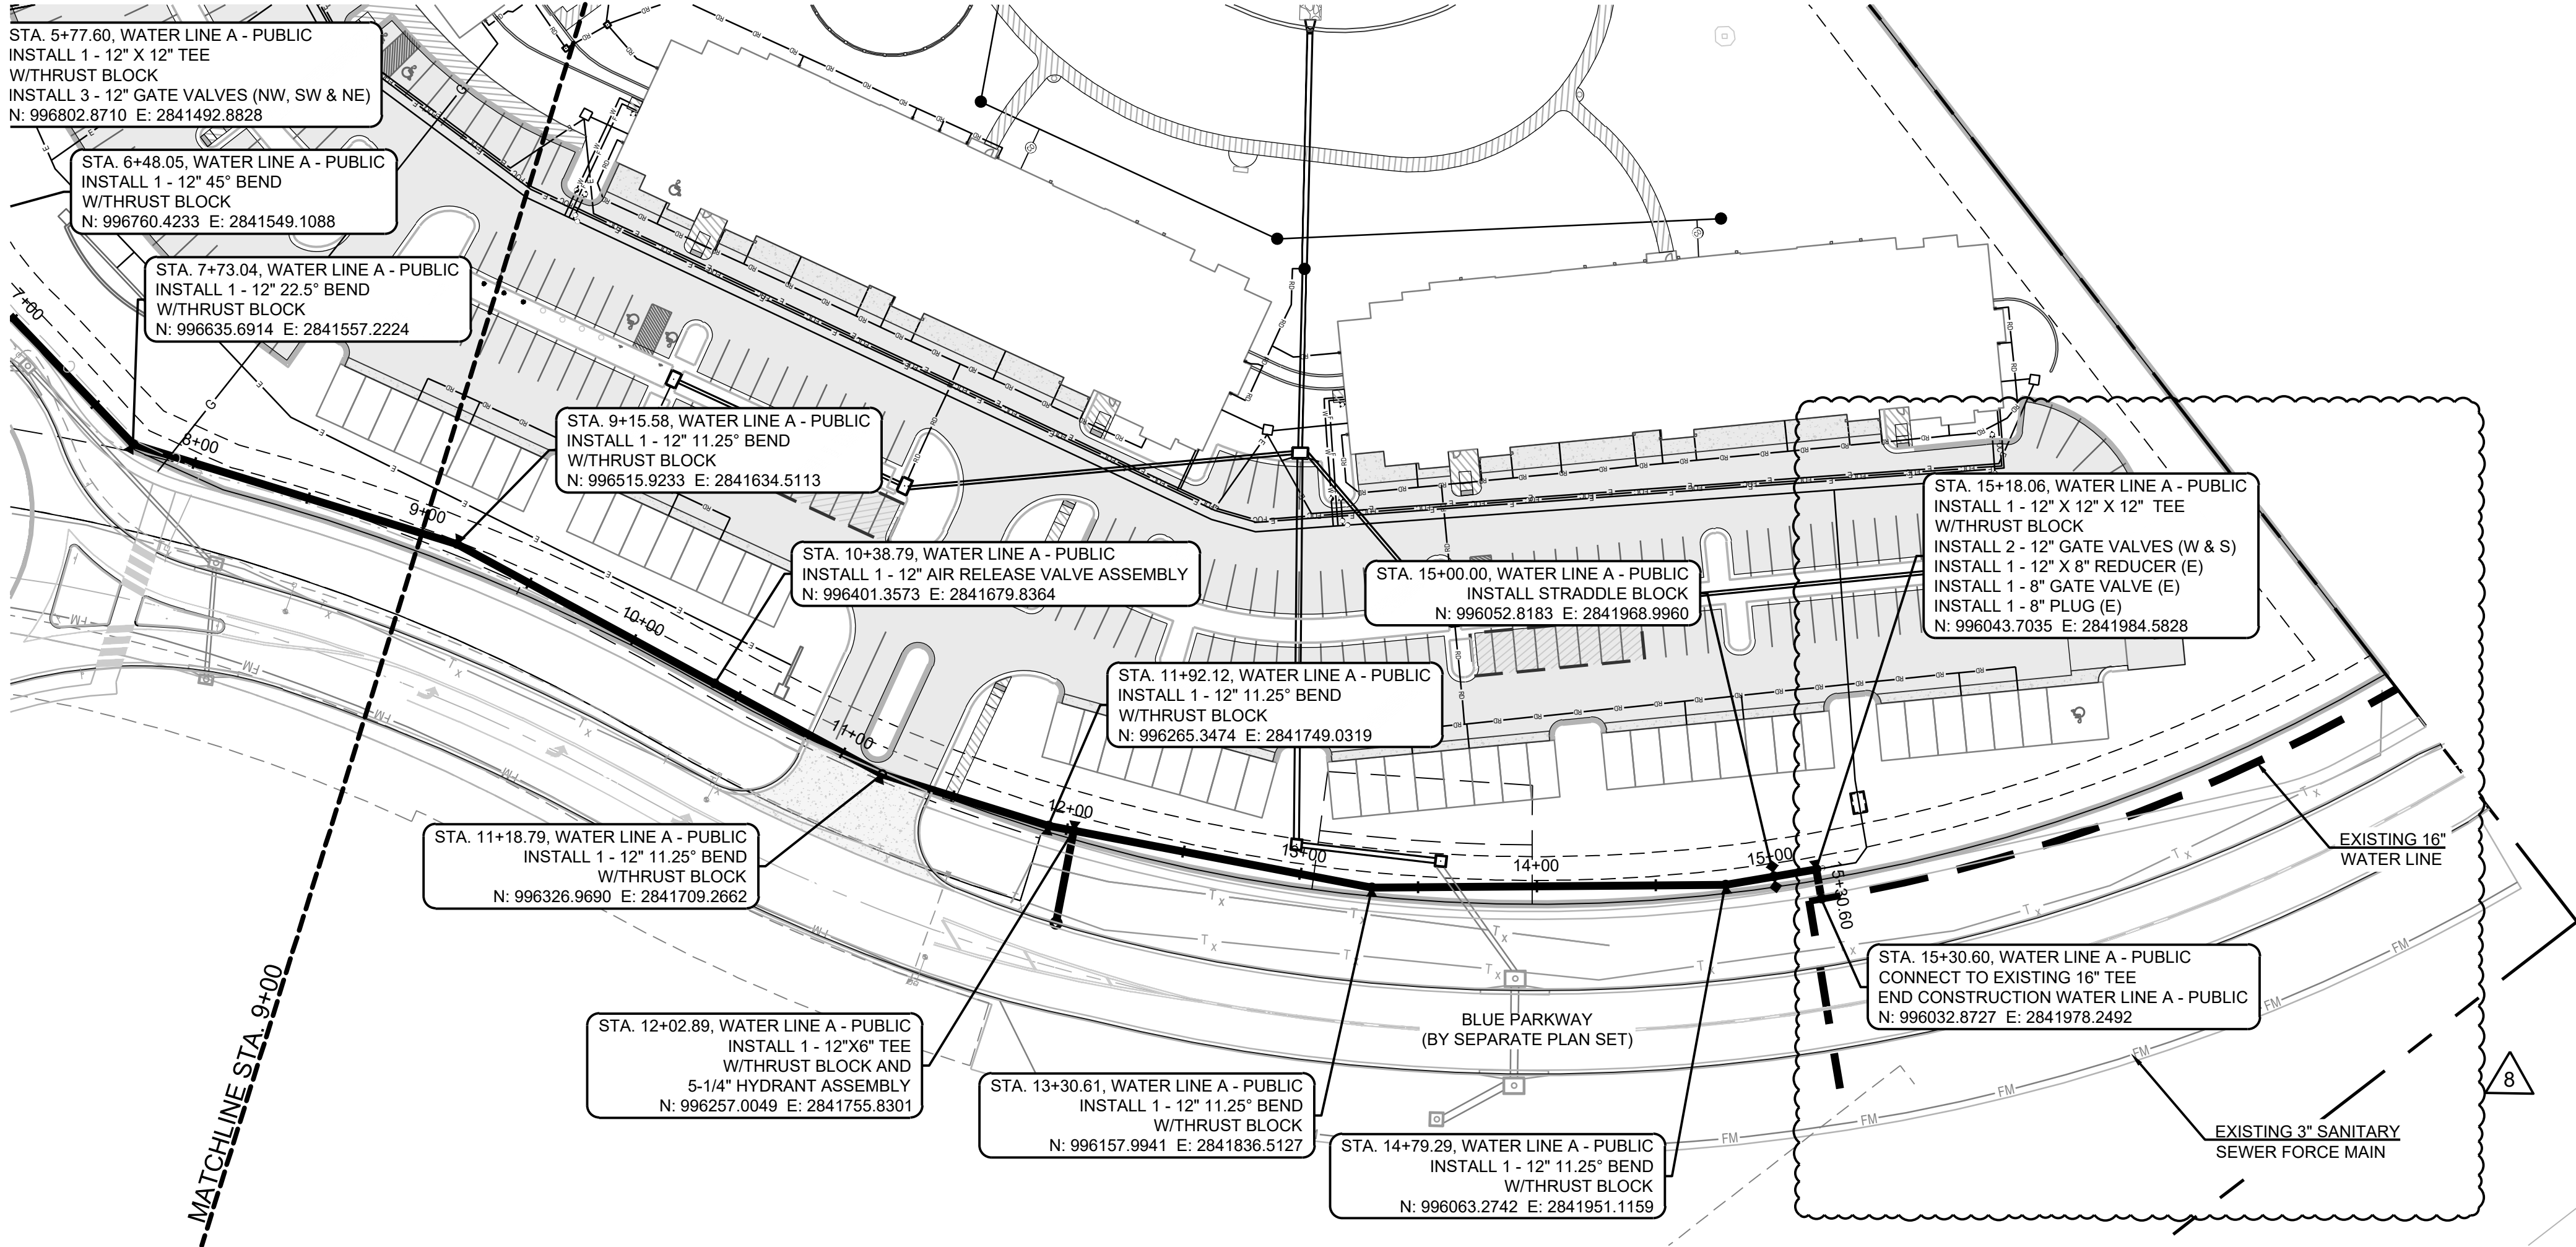

- NOTES:
- ALL CONSTRUCTION ON THIS PROJECT SHALL CONFORM TO THE CITY OF LEE'S SUMMIT TECHNICAL SPECIFICATIONS.
 - THE CONTRACTOR IS RESPONSIBLE FOR VERIFYING ALL EXISTING UTILITY LOCATIONS PRIOR TO EXCAVATION.
- SCALE: 1" = 50'

WATER LINE A - PUBLIC

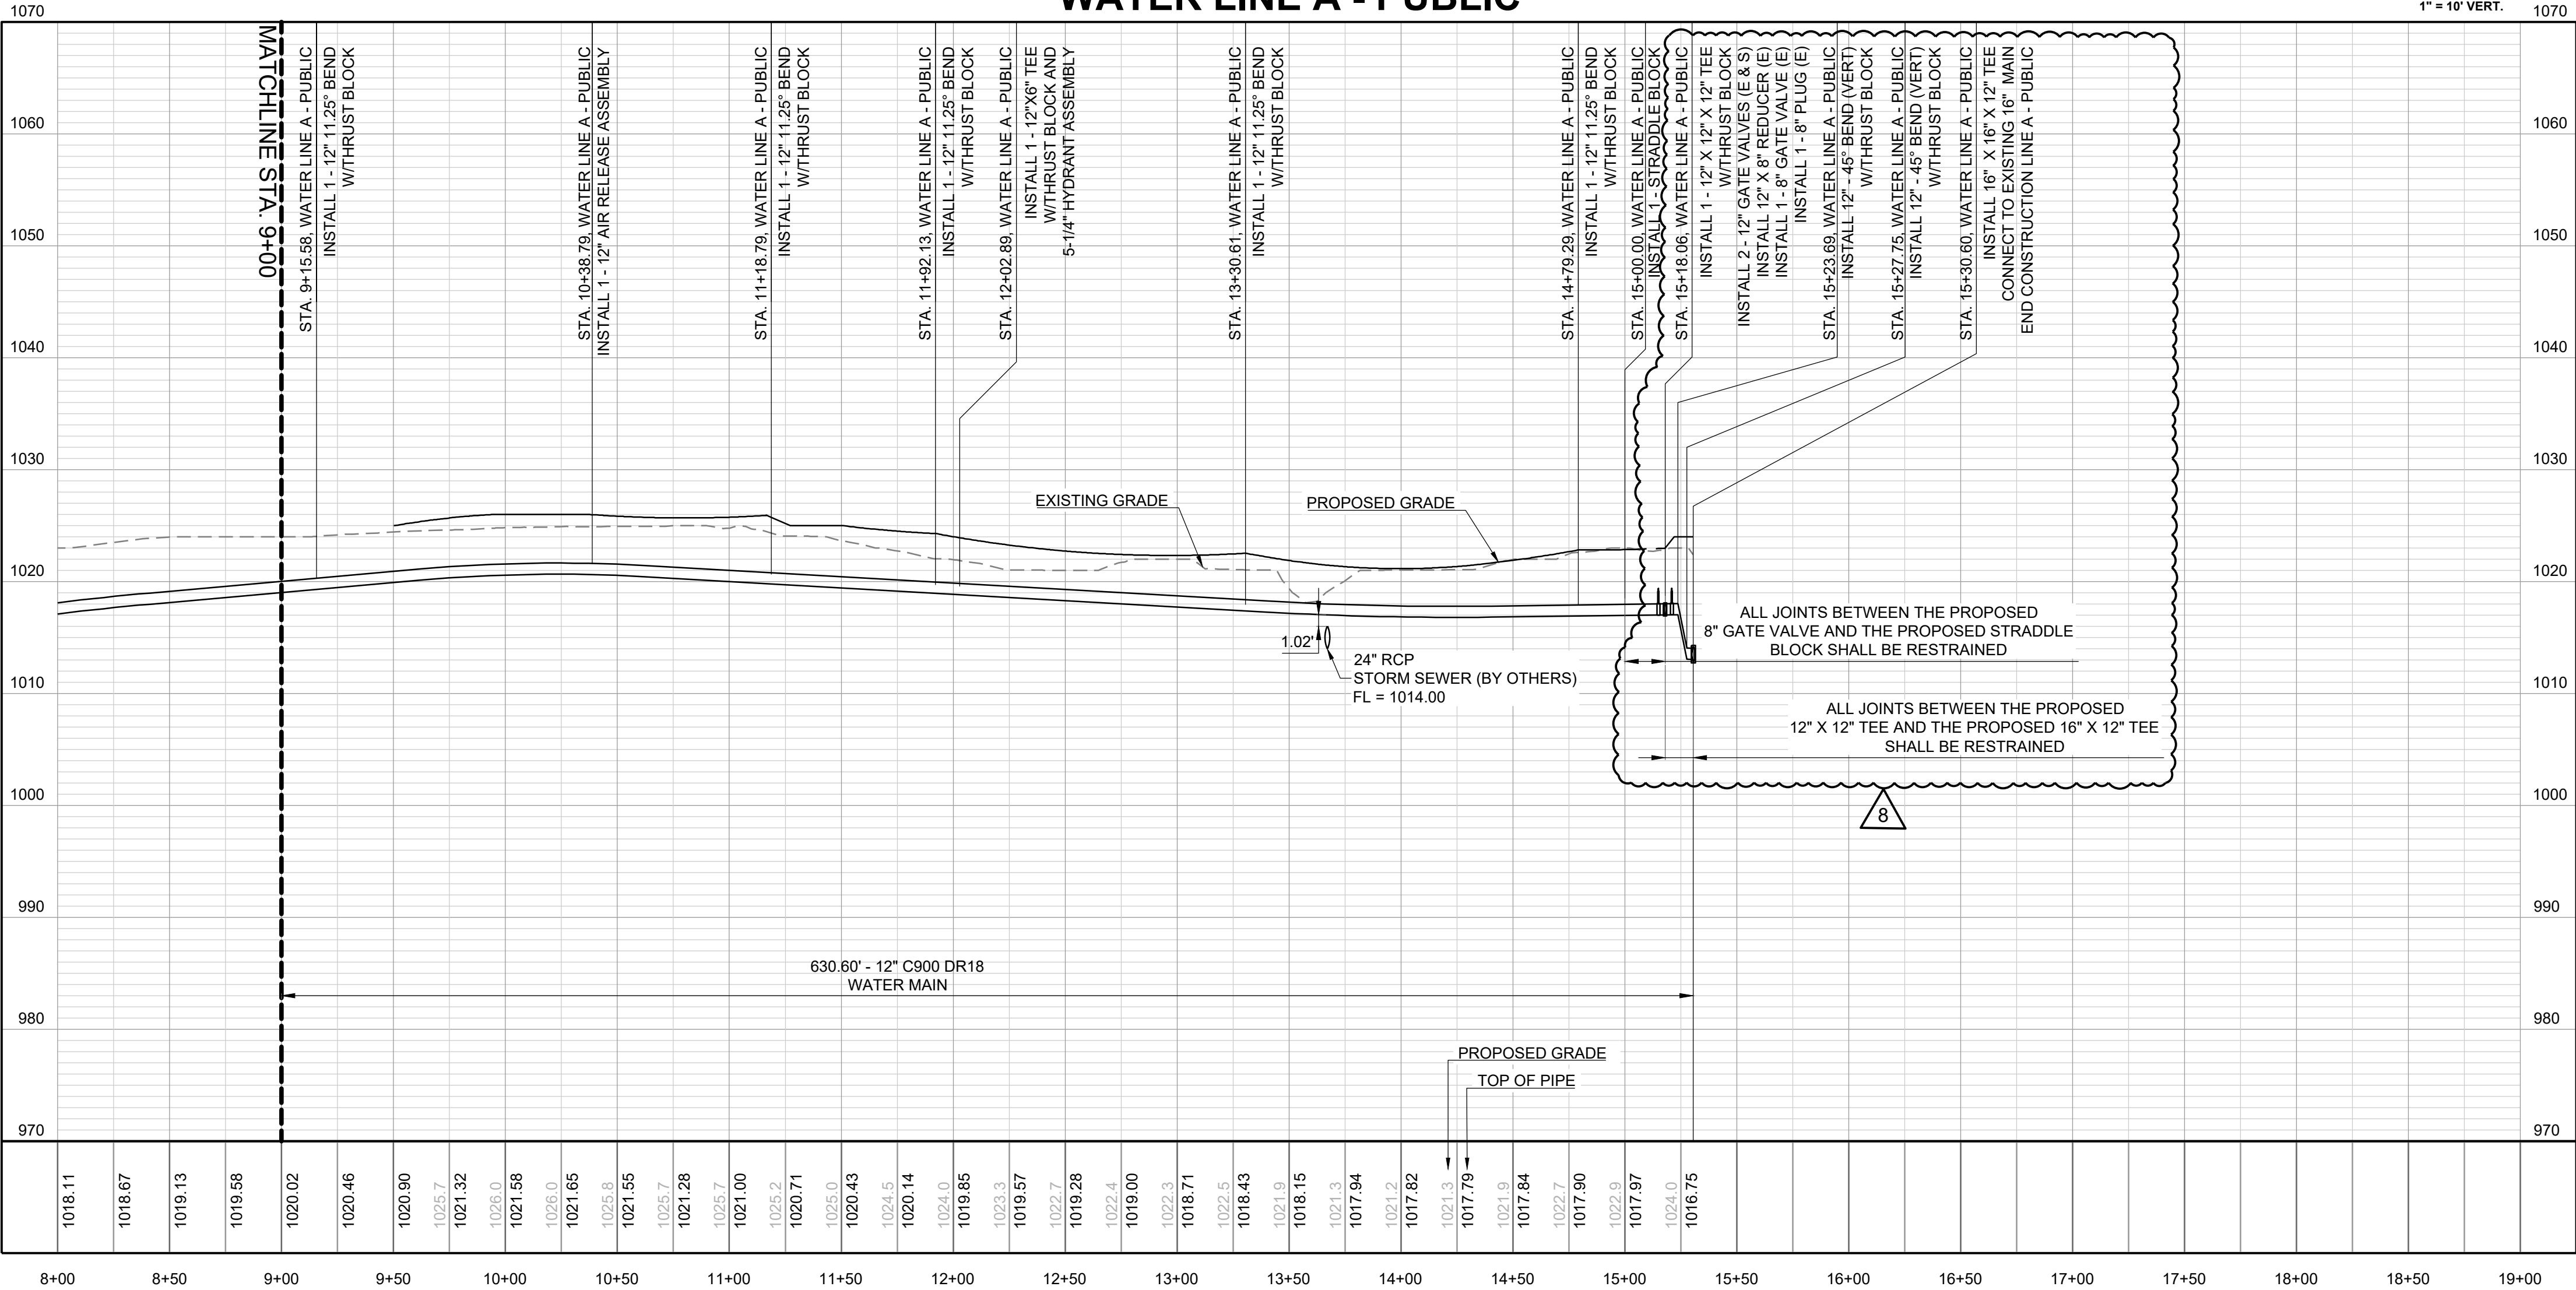

PREPARED BY:

SCHLAGEL & ASSOCIATES, P.A.

RESIDENCES AT BLACKWELL
PUBLIC WATER MAIN PLANS
HERITAGE STREET LEE'S SUMMIT, MO

REVISION	DATE	DESCRIPTION
1	01/23/2023	PER CITY COMMENTS
2	03/24/2023	PER CITY COMMENTS
3	05/05/2023	PER CITY COMMENTS
4	06/08/2023	PER CITY COMMENTS
5	07/07/2023	PER CITY COMMENTS
6	07/14/2023	PER CITY COMMENTS
7	10/17/2023	LINE A REALIGNMENT STA. 0+00 - 0+50
8	06/18/2023	LINE A SOUTH CONNECTION

DRAWN BY:	TRC
CHECKED BY:	MAB
DATE PREPARED:	11/30/2022
PROJ. NUMBER:	22-102

WATER LINE A - PUBLIC

SHEET

4