

Office: 913.894.5150 Fax: 913.894.5977 Web: www.kveng.com

Address: 14700 West 114th Terrace

Lenexa, KS 66215

July 16, 2024 C23D1880

City of Lee's Summit Development Services 220 SE Green Street Lee's Summit, Missouri 64063

RE: PROPOSED HYDRANT ASSEMBLY (PL2024066)

LSHS EAST PARKING LOT LEE'S SUMMIT, MISSOURI

To Whom it May Concern:

To expedite construction and reduce loss of service to the campus fire suppression system, the Lee's Summit School District contractor has requested to install a tapping sleeve and valve and wet tap the LSSD owned 8 PVC Fire Line for the new hydrant assembly in lieu of installing the cut in tee and sleeve as noted on the approved project Site Plan (Sheet C100).

Kaw Valley Engineering, Inc. (KVE) has reviewed the request and recommends approval with concurrence from the City. Due to the connection being on the district owned fire main and downstream of the LSSD owned backflow device, the risk to City owned water infrastructure is mitigated.

This letter is submitted to the project file for your records. If you have any questions or need additional information regarding the proposed project, don't hesitate to contact me at (913) 894-5150 or at wood@kveng.com.

Respectfully submitted,

Kaw Valley Engineering, Inc.

David D. Wood, P.E. Project Manager

Attachments: Plan Sheet C100.

DAVID D

WOOD

NUMBER

PE-201 1037427

RELEASED FOR CONSTRUCTION


As Noted on Plan Review

Development Services Department Lee's Summit, Missouri 07/17/2024

cc: Kent Andersen, Lee's Summit School District

Dan Ward, Wil-Pav

\\VMLX-FILE\Projects\C23_1880\DSN\FDP and Permit\City Review\Response 20240625\20240716 LSHS East Parking Lot FDP Connection for Fire Hydrant.docx

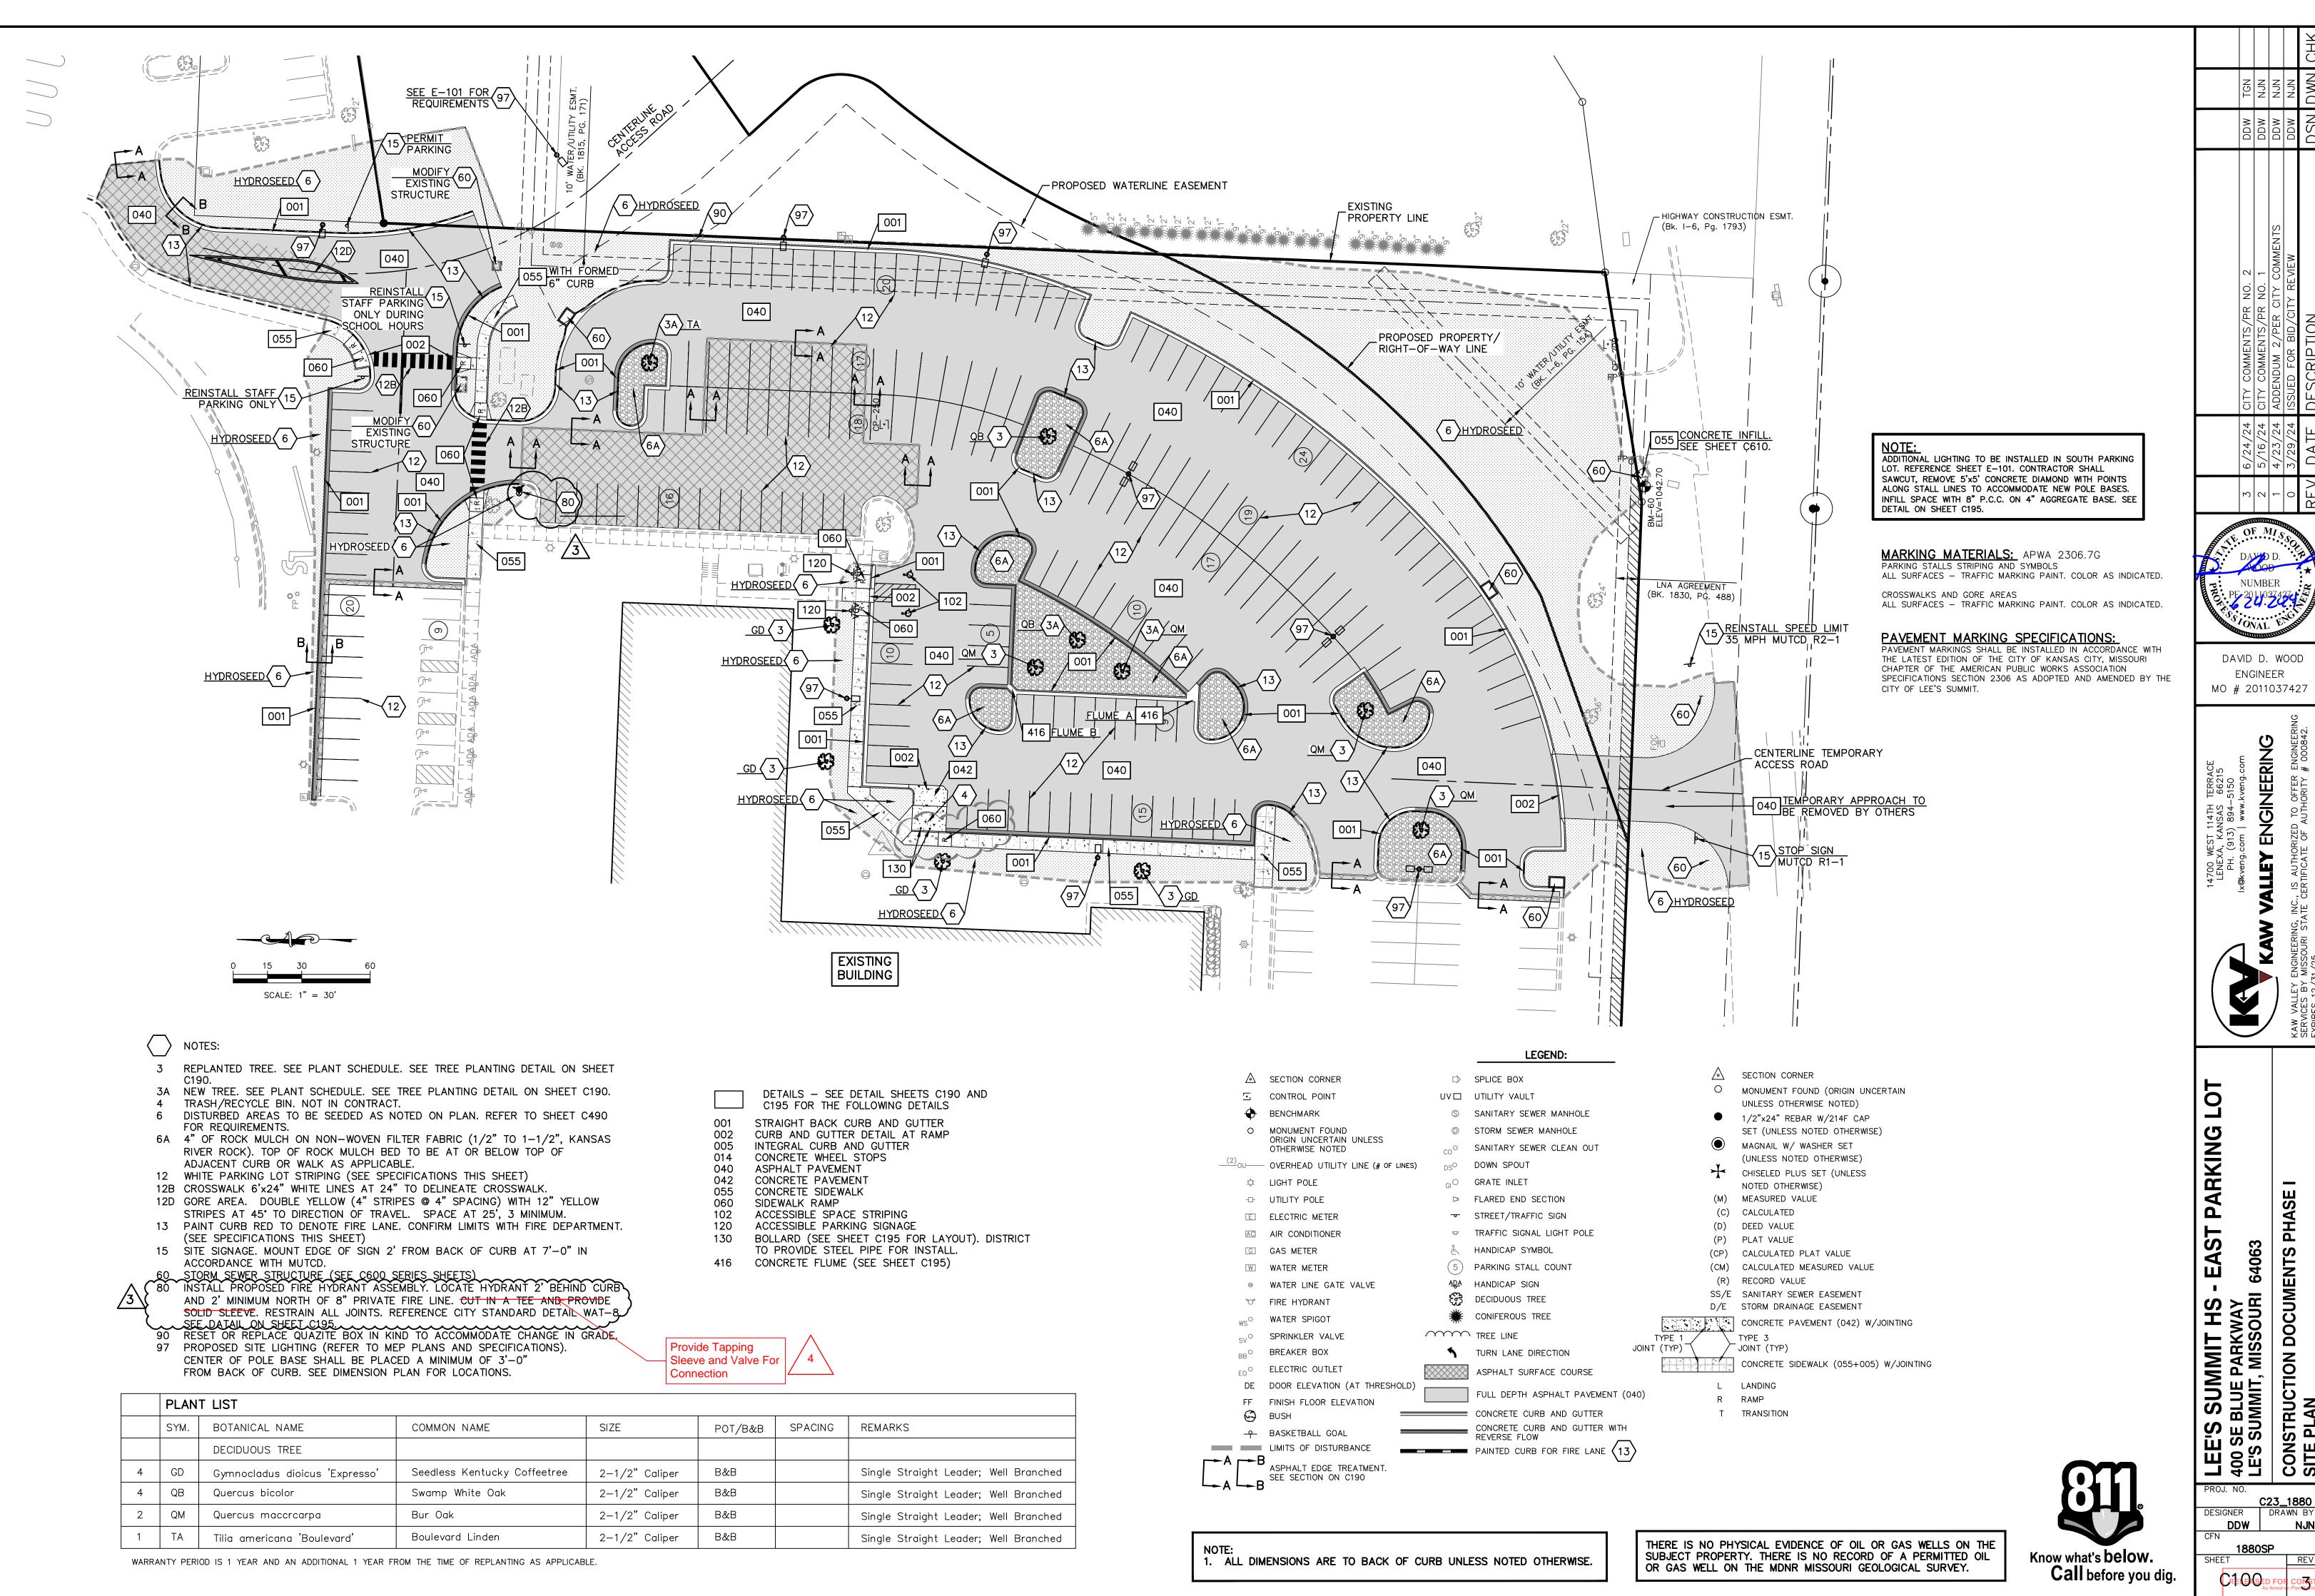

ENGINEERIN

THIS DRAWING SHALL NOT BE UTILIZED BY ANY PERSON, FIRM, OR CORPORATION IN WHOLE OR IN PART WITHOUT THE SPECIFIC PERMISSION OF KAW VALLEY ENGINEERING, INC.