



I:\PROJECTS\2024\24-04120 Survey\0.0 Misc\24-041 Street Name Change Exhibit.dwg, STREET NAME EXHIBIT, 9/18/2024 2:16:46 PM

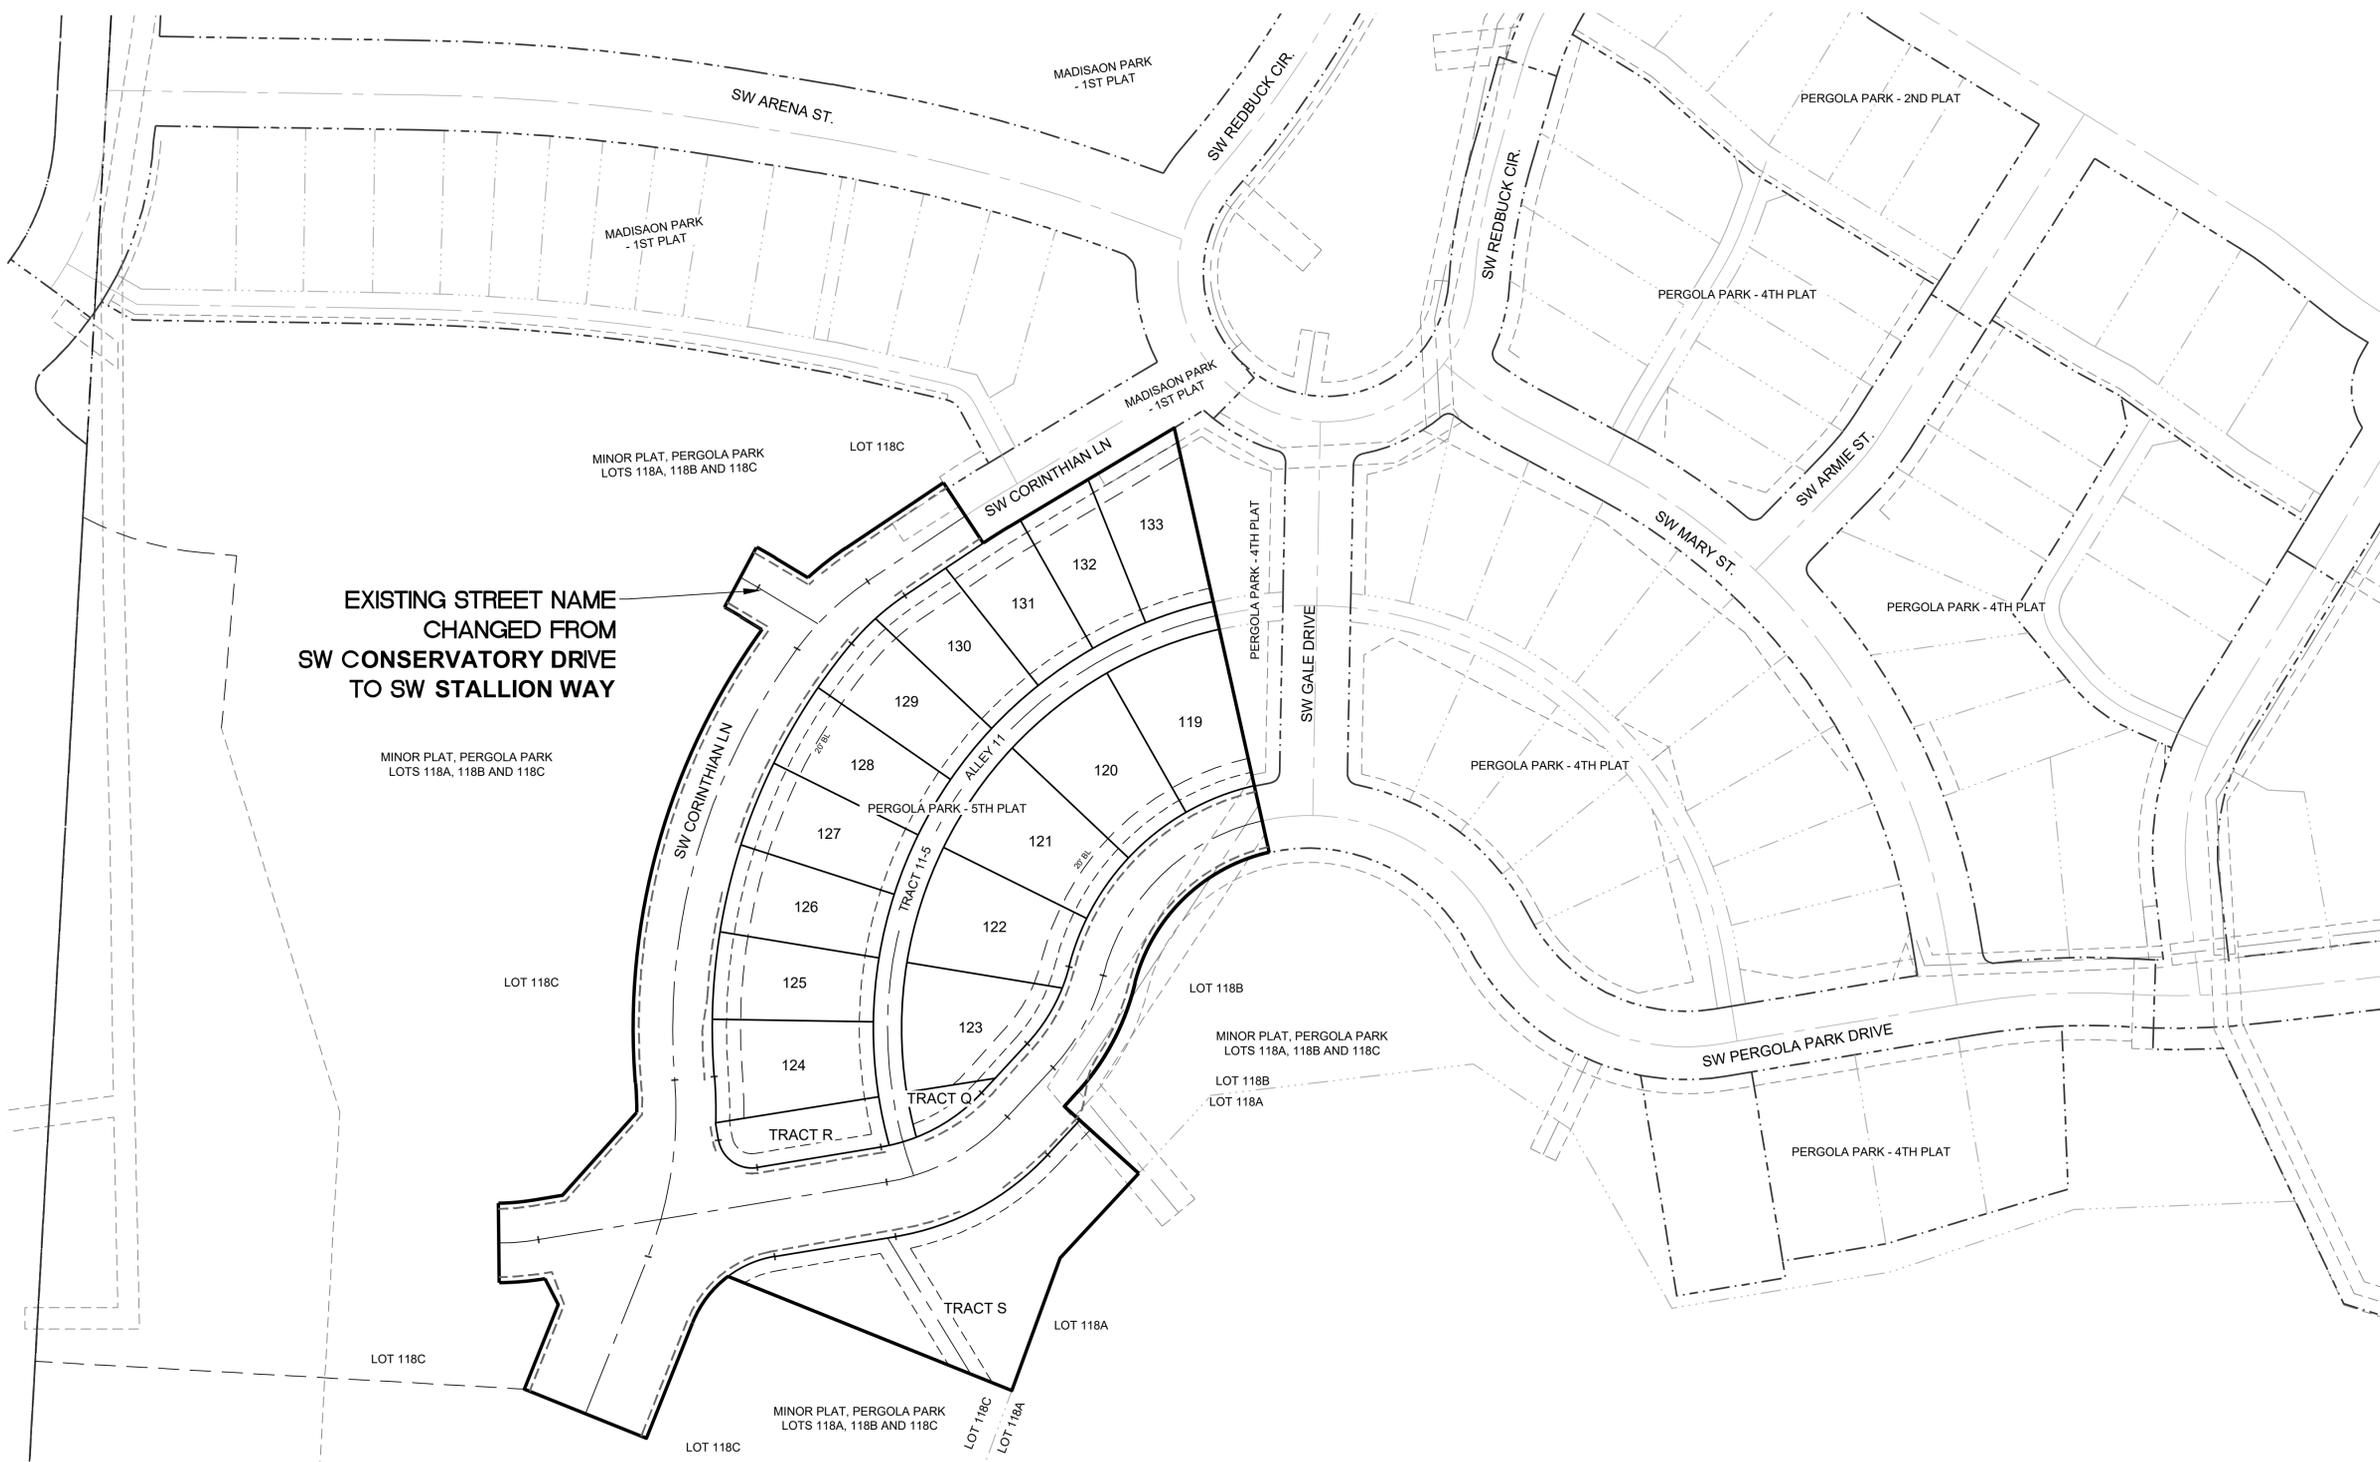

EXISTING STREET NAME
CHANGED FROM
SW CONSERVATORY DRIVE
TO SW STALLION WAY

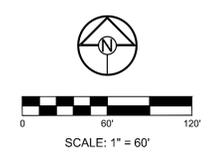

 SCHLAGEL ENGINEERS PLANNERS SURVEYORS LANDSCAPE ARCHITECTS 14920 West 107th Street • Lenexa, Kansas 66215 Ph: (913) 492-5158 • Fax: (913) 492-8400 • WWW.SCHLAGELASSOCIATES.COM <small>Missouri State Certificates of Authority #E2002003800-F #LAC2001005237 #LS2002008859-F</small>		STREET NAME CHANGE EXHIBIT	
		PERGOLA PARK - 5TH PLAT	
DATE	9-18-2024	PROJ. NO.	24-041
DRAWN BY	JWT	SHEET NO.	1
CHECKED BY	SCH		