


James Watson, P.E. May 22, 2024

PE-2015017071

MO Certificate of Authority # 2018029680

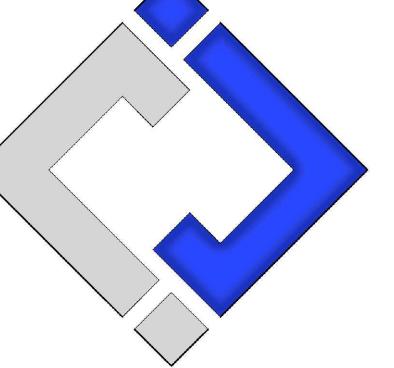

J-SQUARED
ENGINEERING

2400 Bluff Creek Drive, Suite 101
Columbia, Missouri 65201
573.234.4492
www.j-squaredeng.com


J2 PROJECT No: J21013

J2 DESIGN: ACW

ISSUE TITLE DATE
FDP SUBMITTAL 04-19-2024
REVISION 1 05-22-2024

**MECHANICAL - ELECTRICAL - PLUMBING DESIGN DRAWINGS FOR:
Village at Discovery Lot 10
Site Lighting**

100 NE Alura Way
Lee's Summit, Jackson County, MO 64064

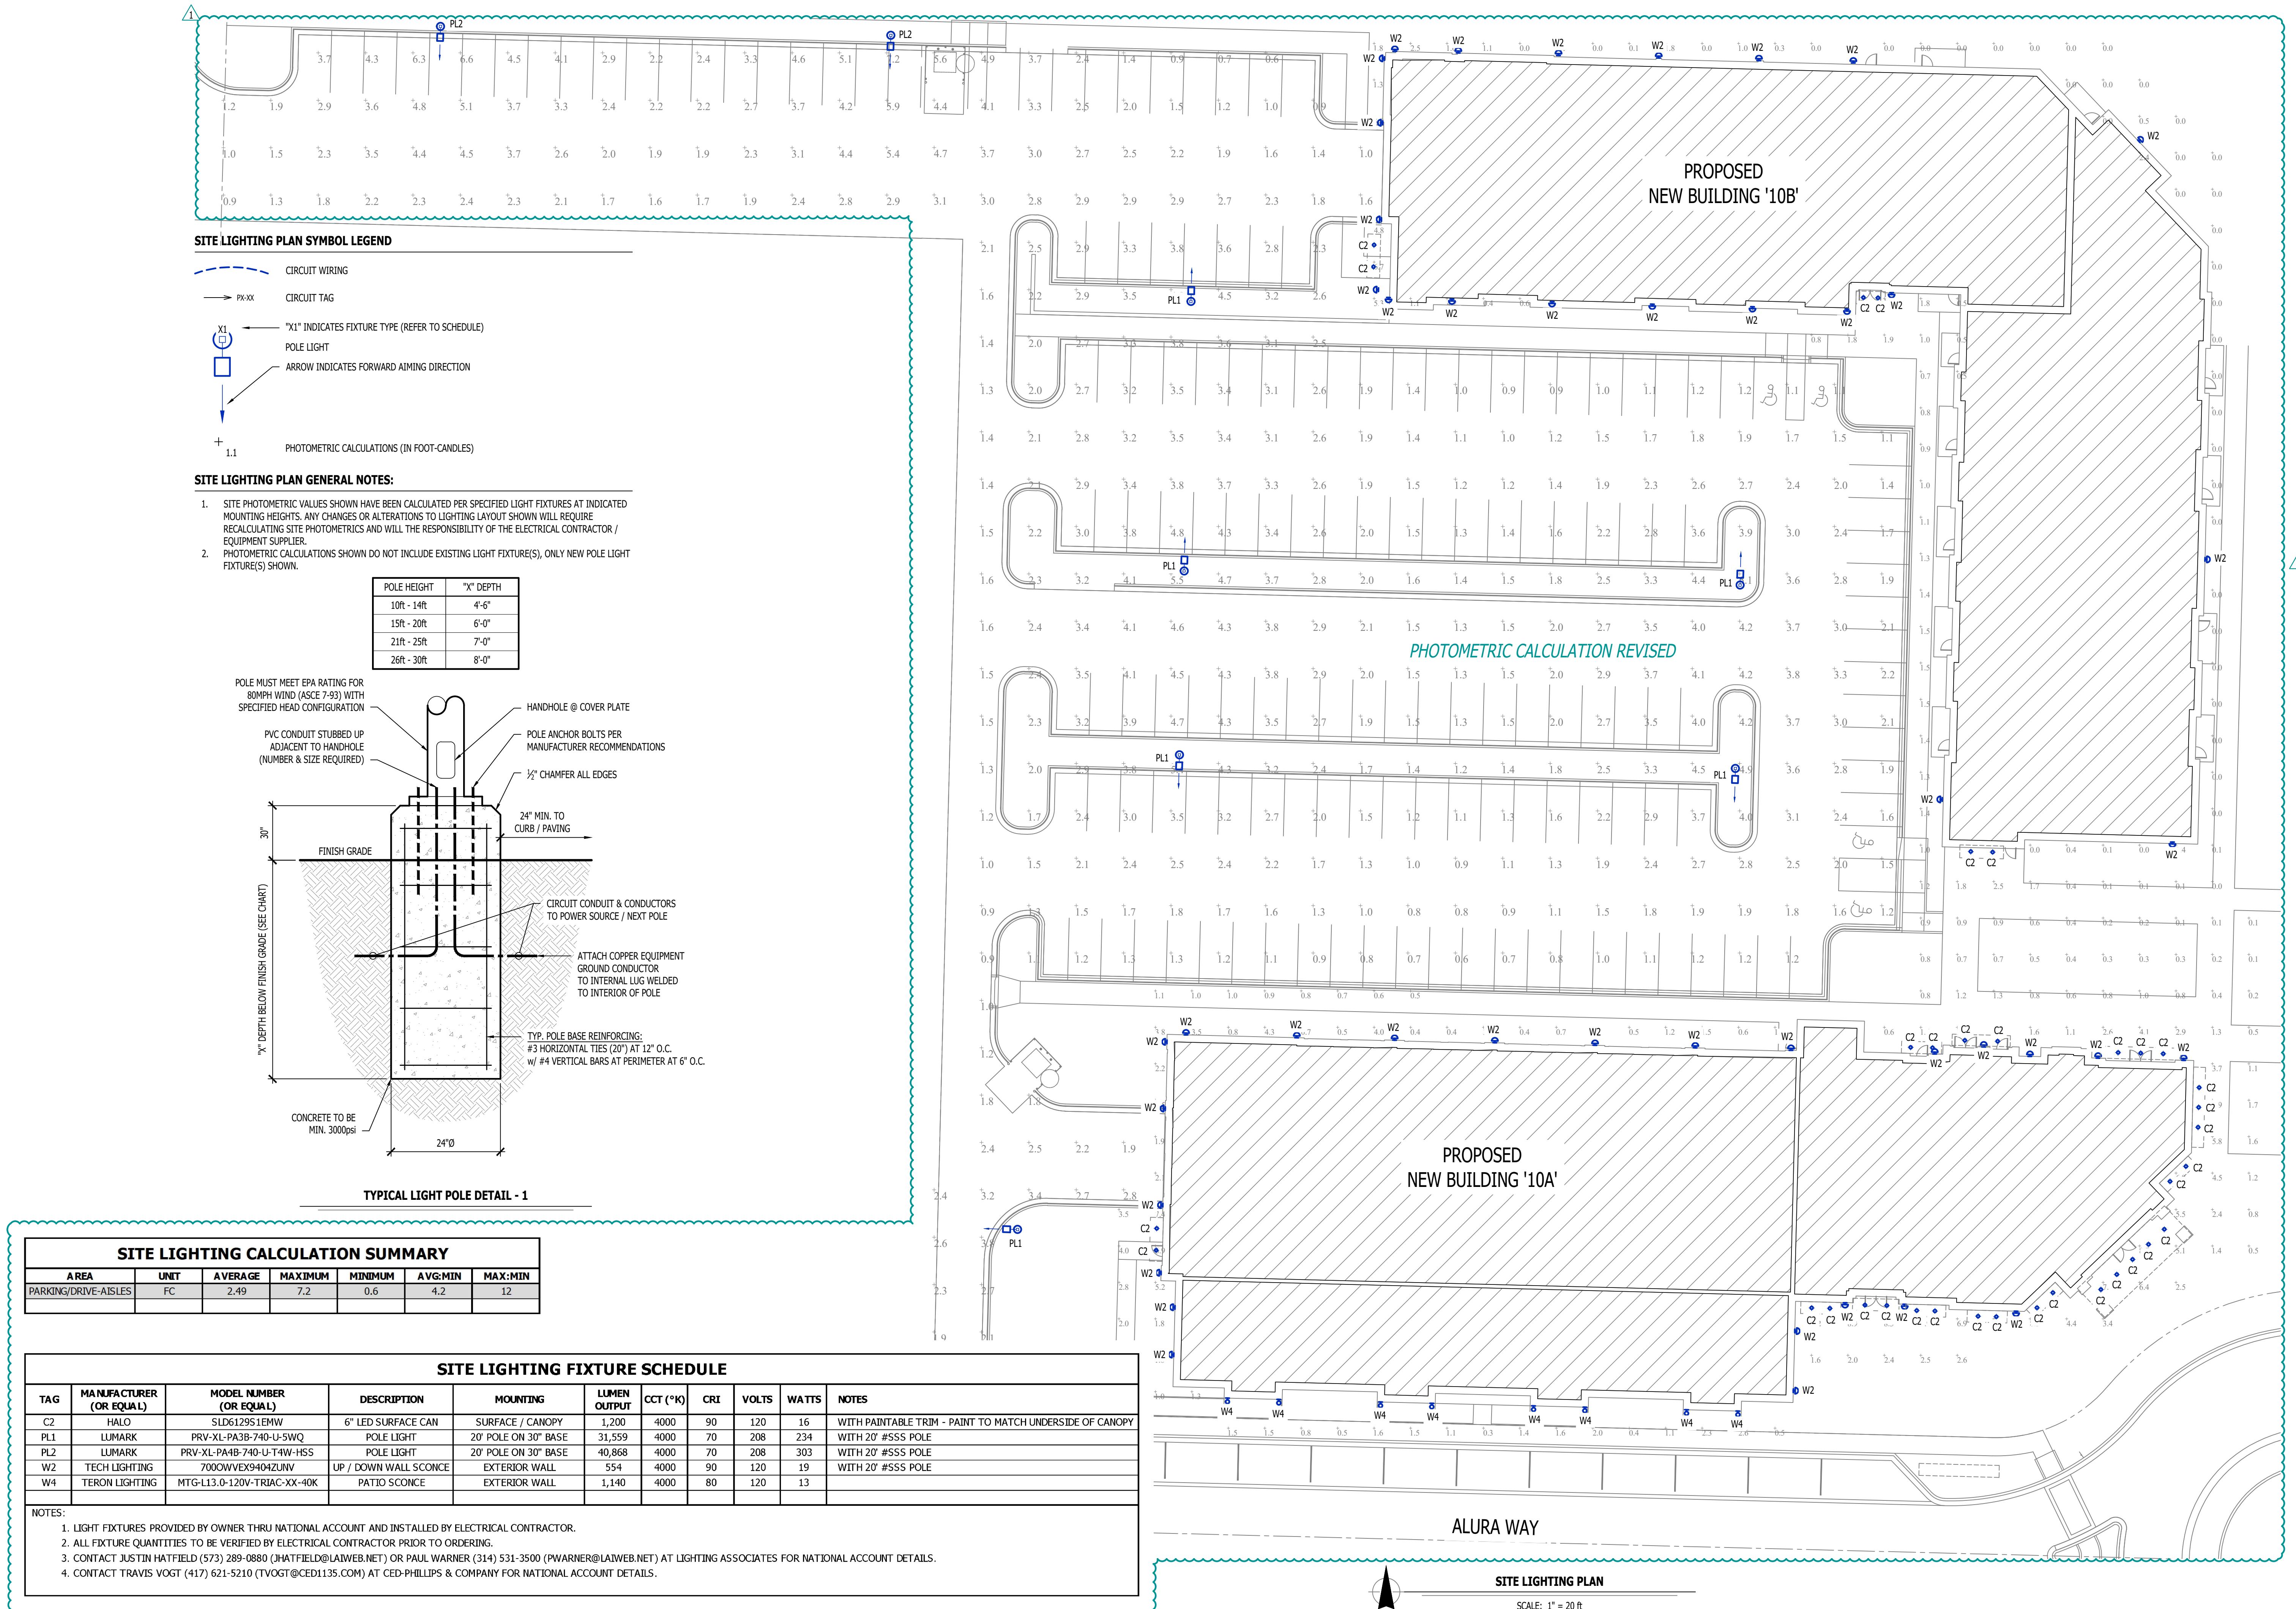

SL1