


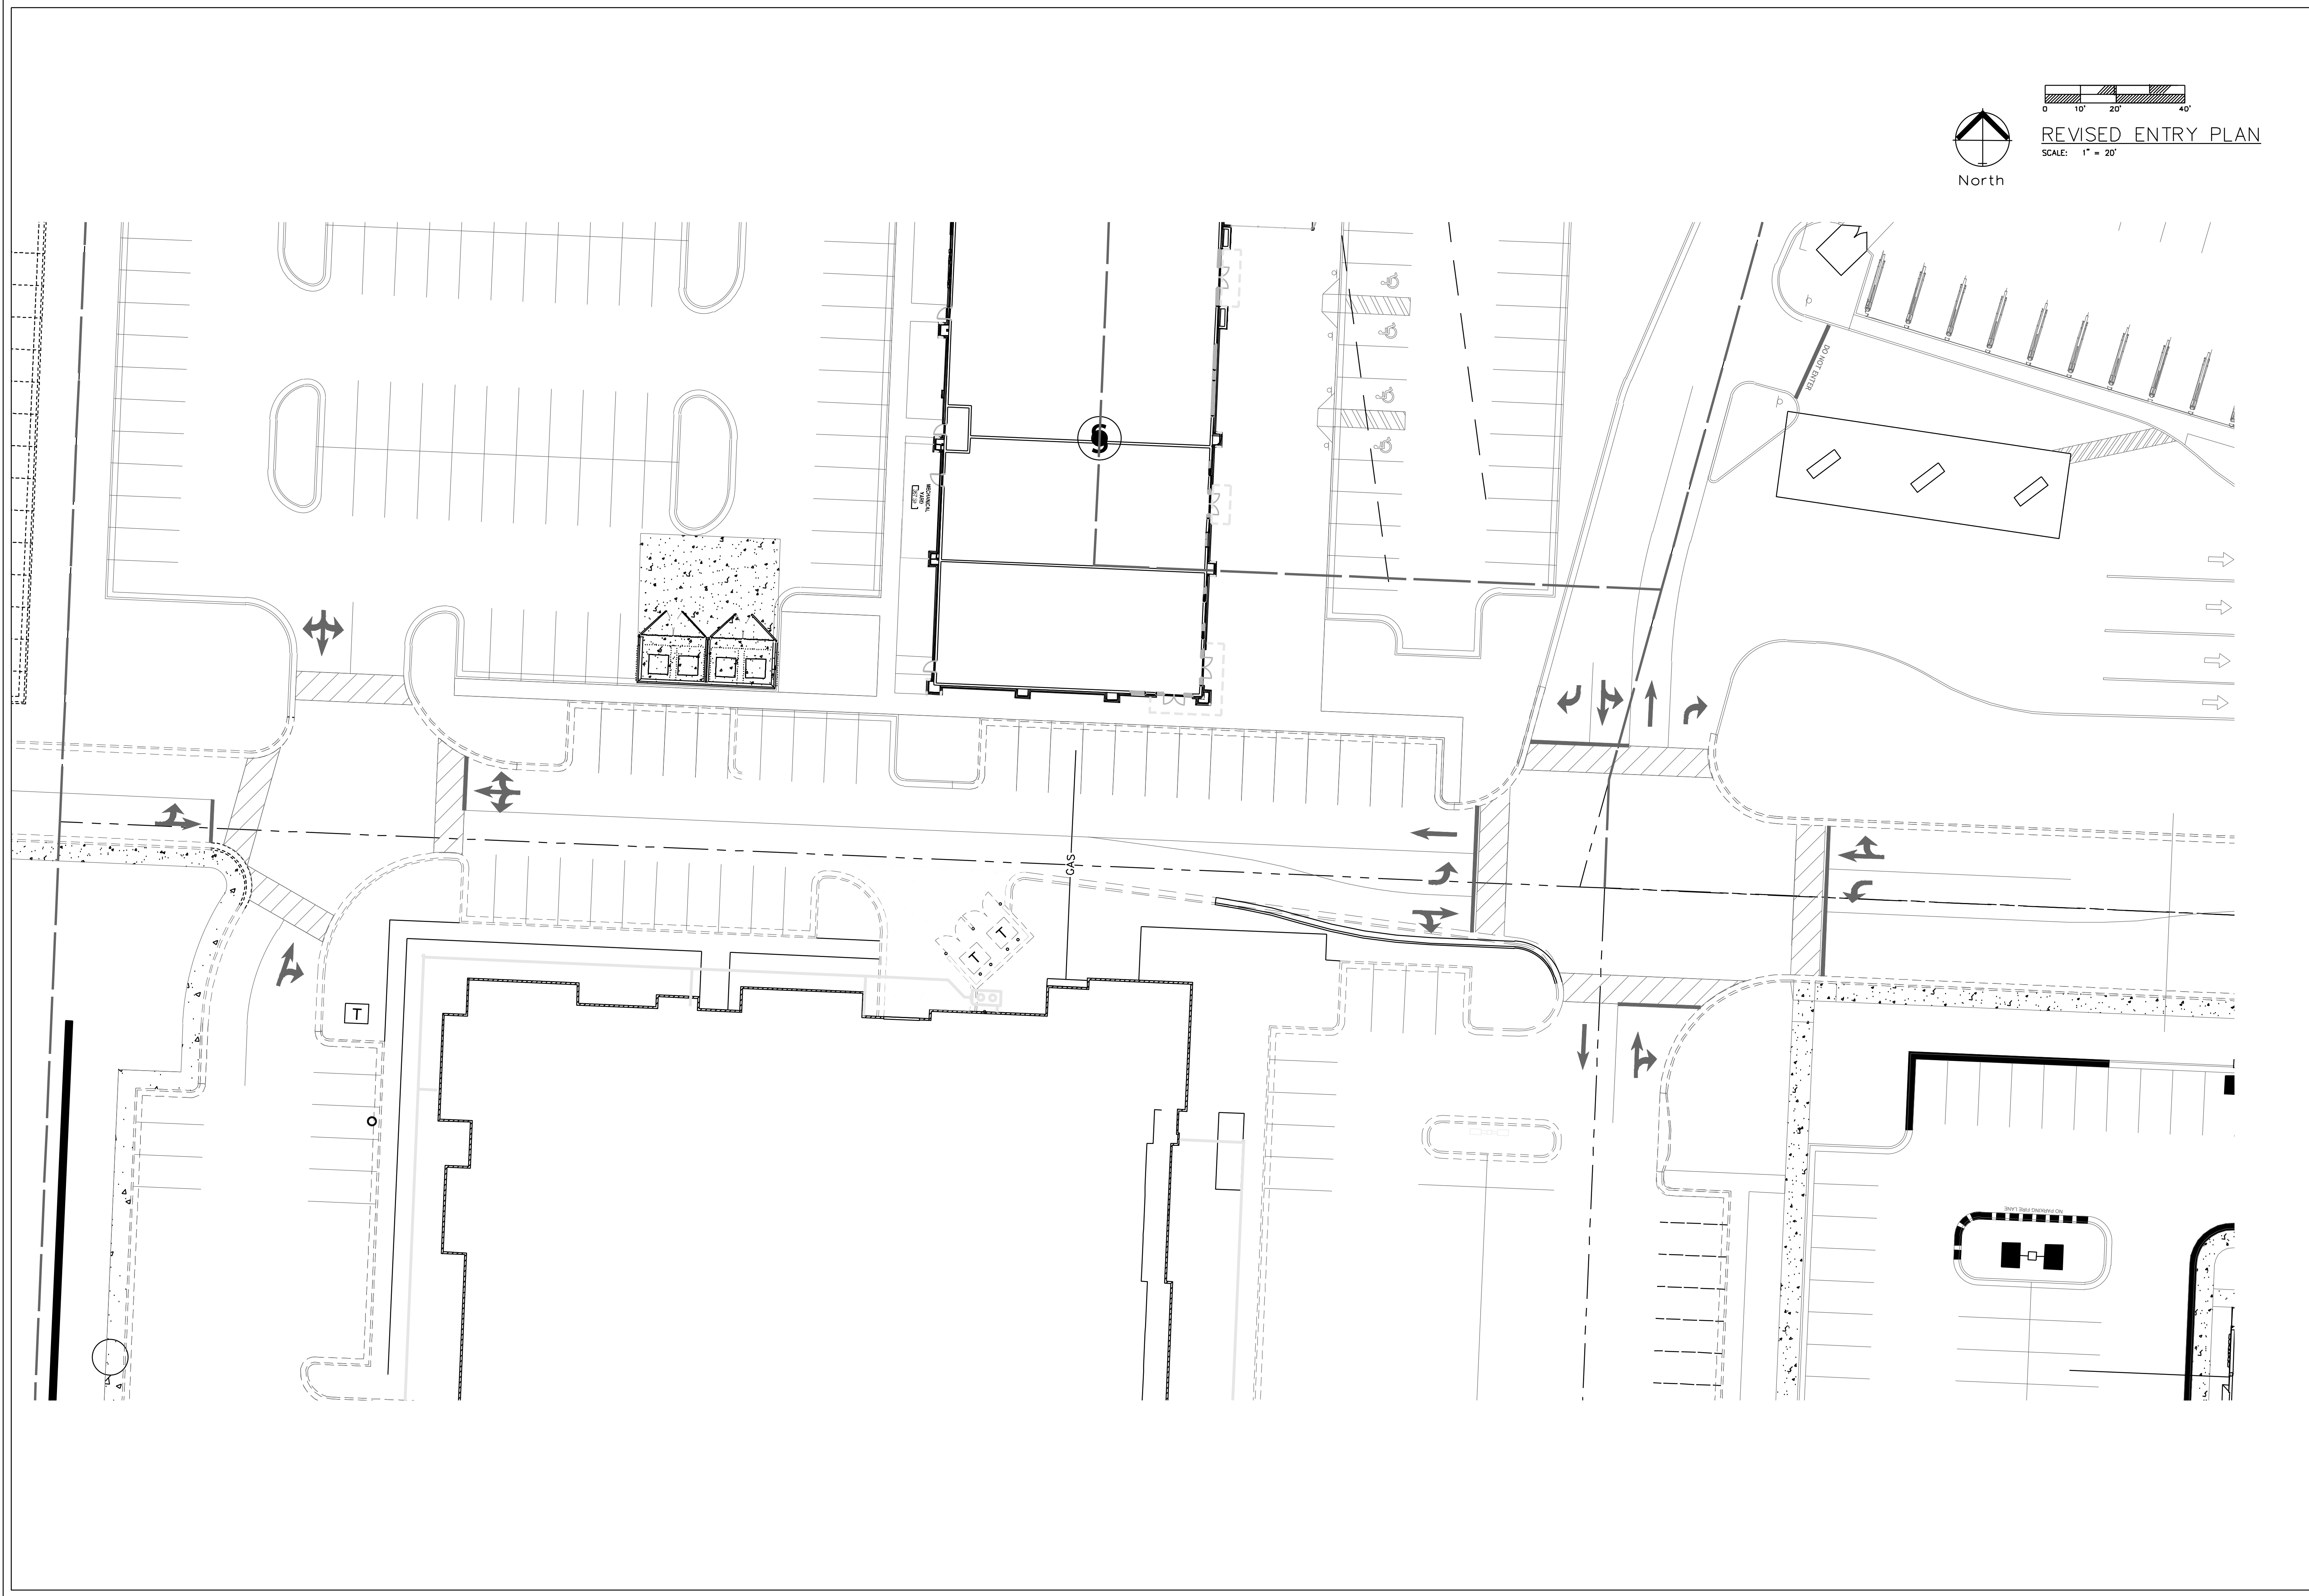

North

0 10' 20' 40'

REVISED ENTRY PLAN

SCALE: 1" = 20'



Professional Registration
Missouri
Engineering 2005002186-D
Surveying 2005008318-D
Kansas
Engineering E-1695
Surveying LS-216
Oklahoma
Engineering 6284
Nebraska
Engineering CA2821

STREETS OF WEST PRYOR
LEE'S SUMMIT, JACKSON COUNTY, MISSOURI

Project: SOVP NORTH
Issue Date: September 30, 2024

ENTRY PLAN
Plans for:
Streets of West Pryor - North Entry
Lee's Summit, Jackson County, Missouri

Matthew J. Schlicht
MO PE 2006019708
KS PE 19071
OK PE 25226
NE PE E-14335

REVISIONS