


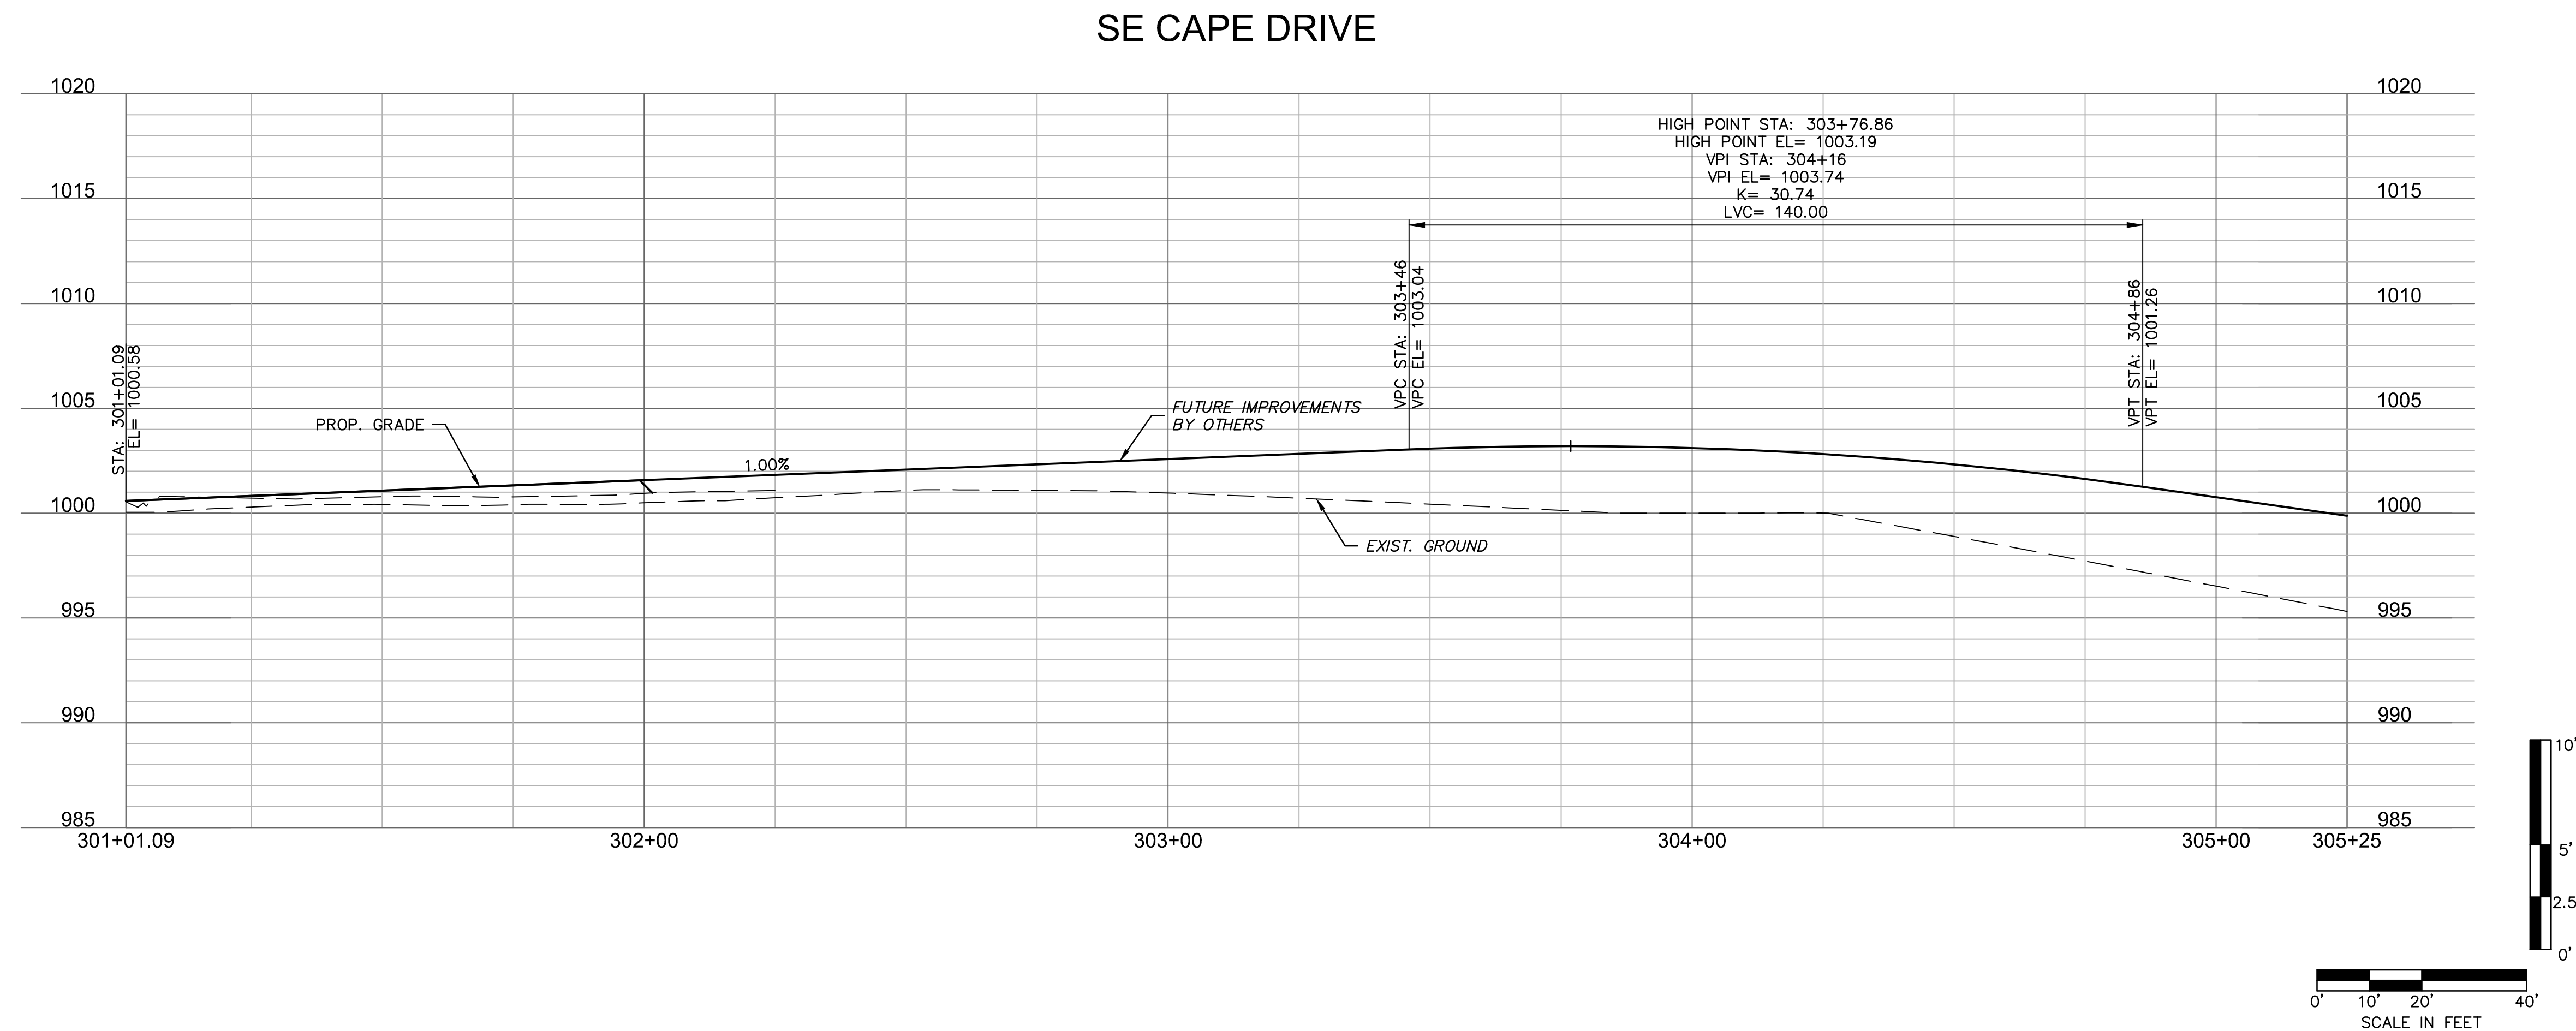


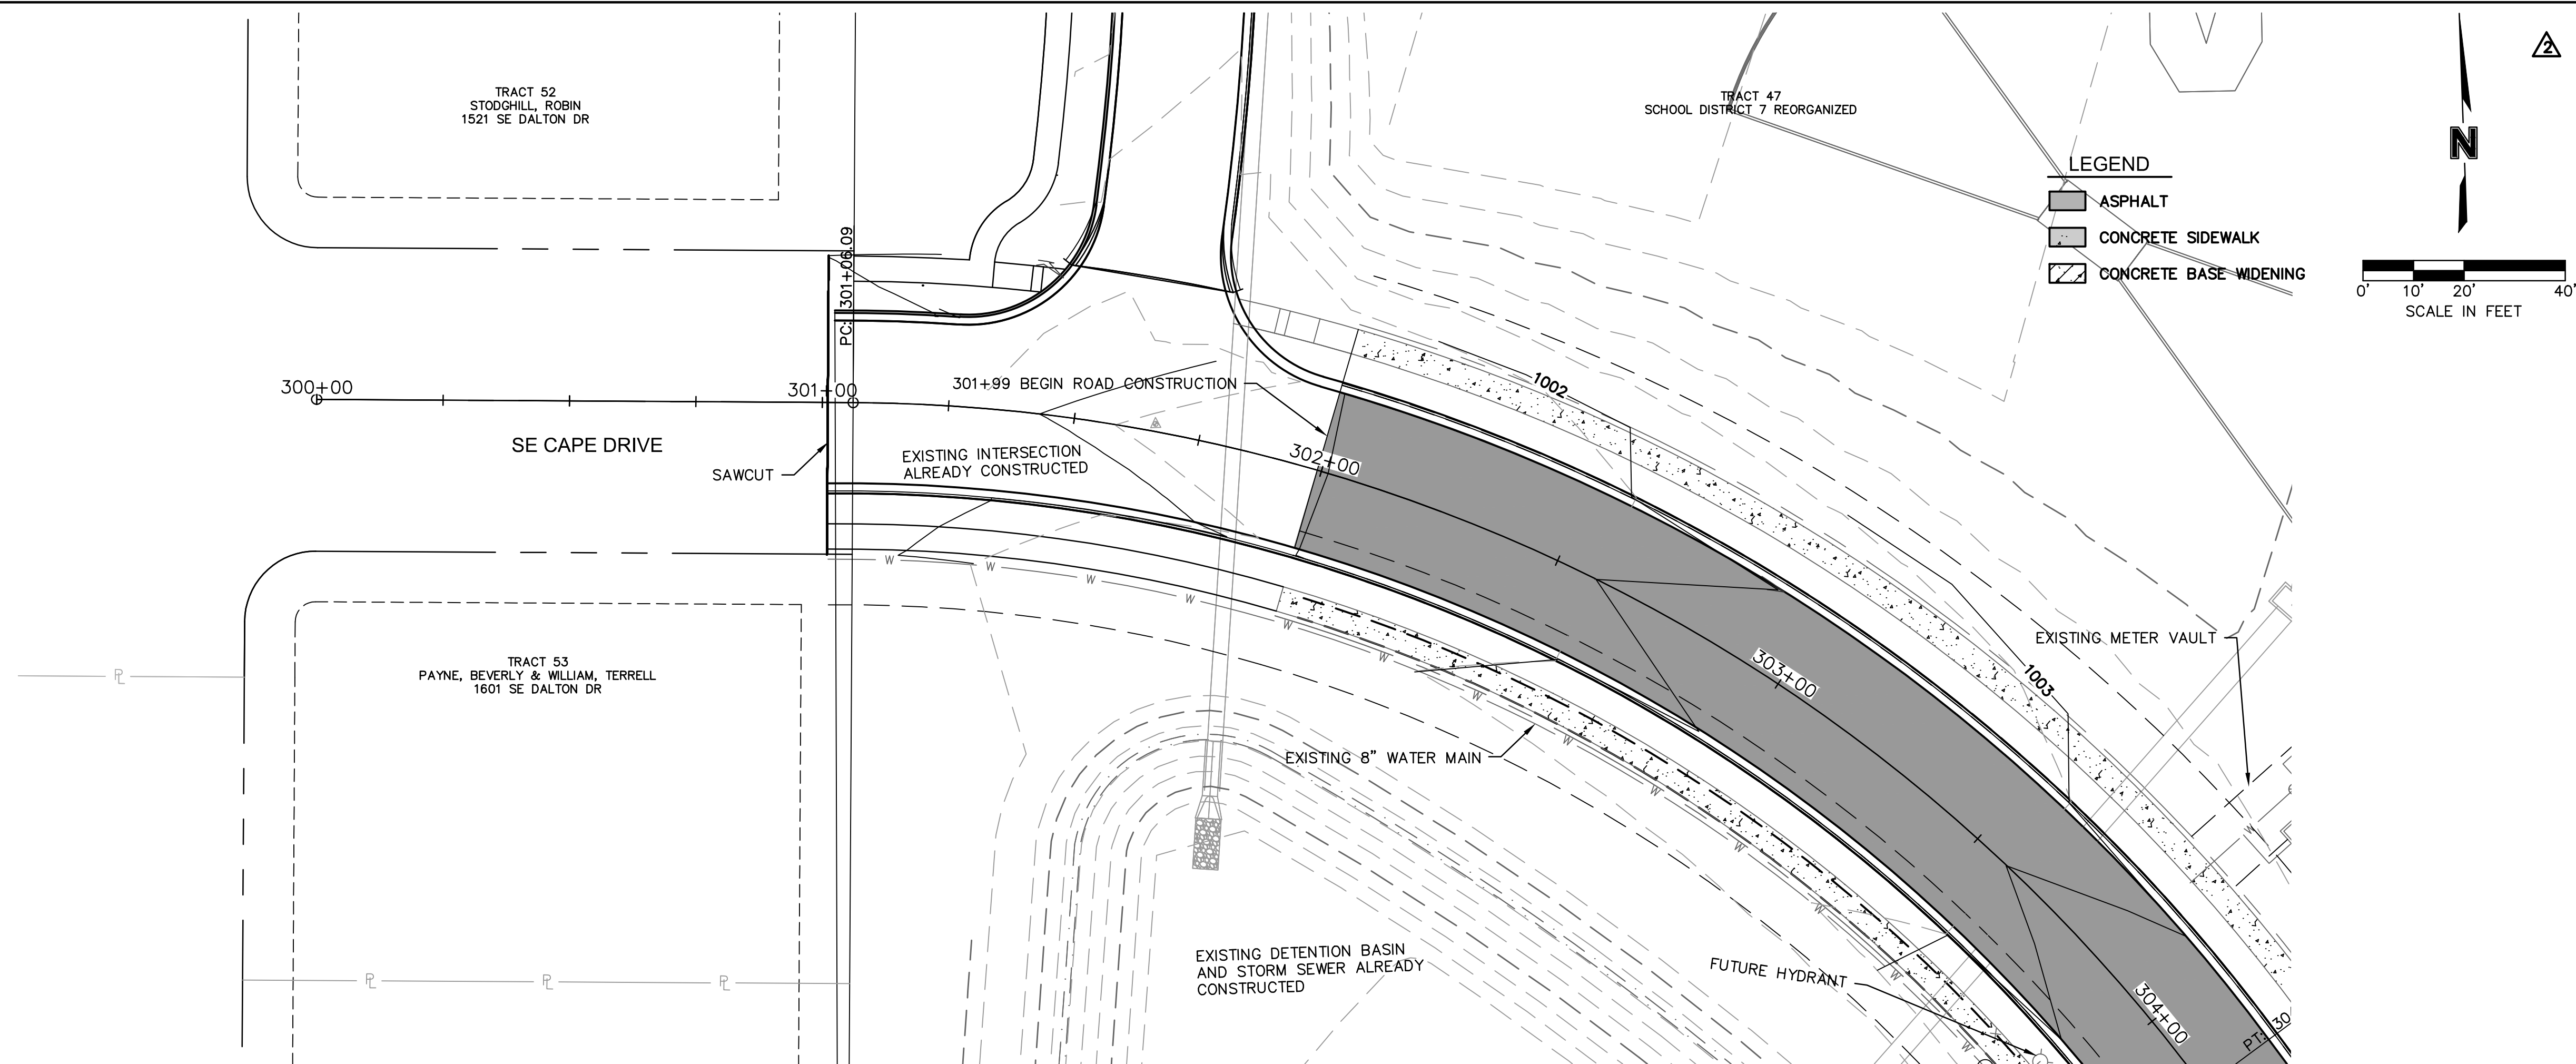

DWG: F:\2020\0001-0500\020-0103\40-Design\Exhibits\GNC\20241216_cape\waterC_CAPE_0200103 Exhibit.dwg
DATE: Dec 17, 2024 12:20pm
XREFS: T_PTBK_0200103 V_XBOU-2_00103 T_PSTRM_0200103 C_PBASE_CAPE_0200103 T_PPROF_0200103tmp
USER: tpersons

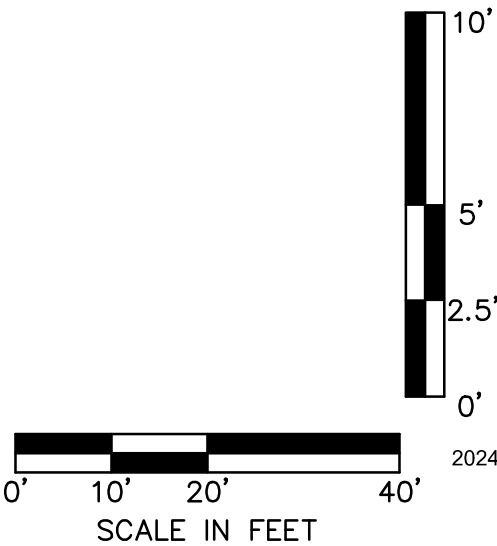

WATERLINE - CAPE DRIVE

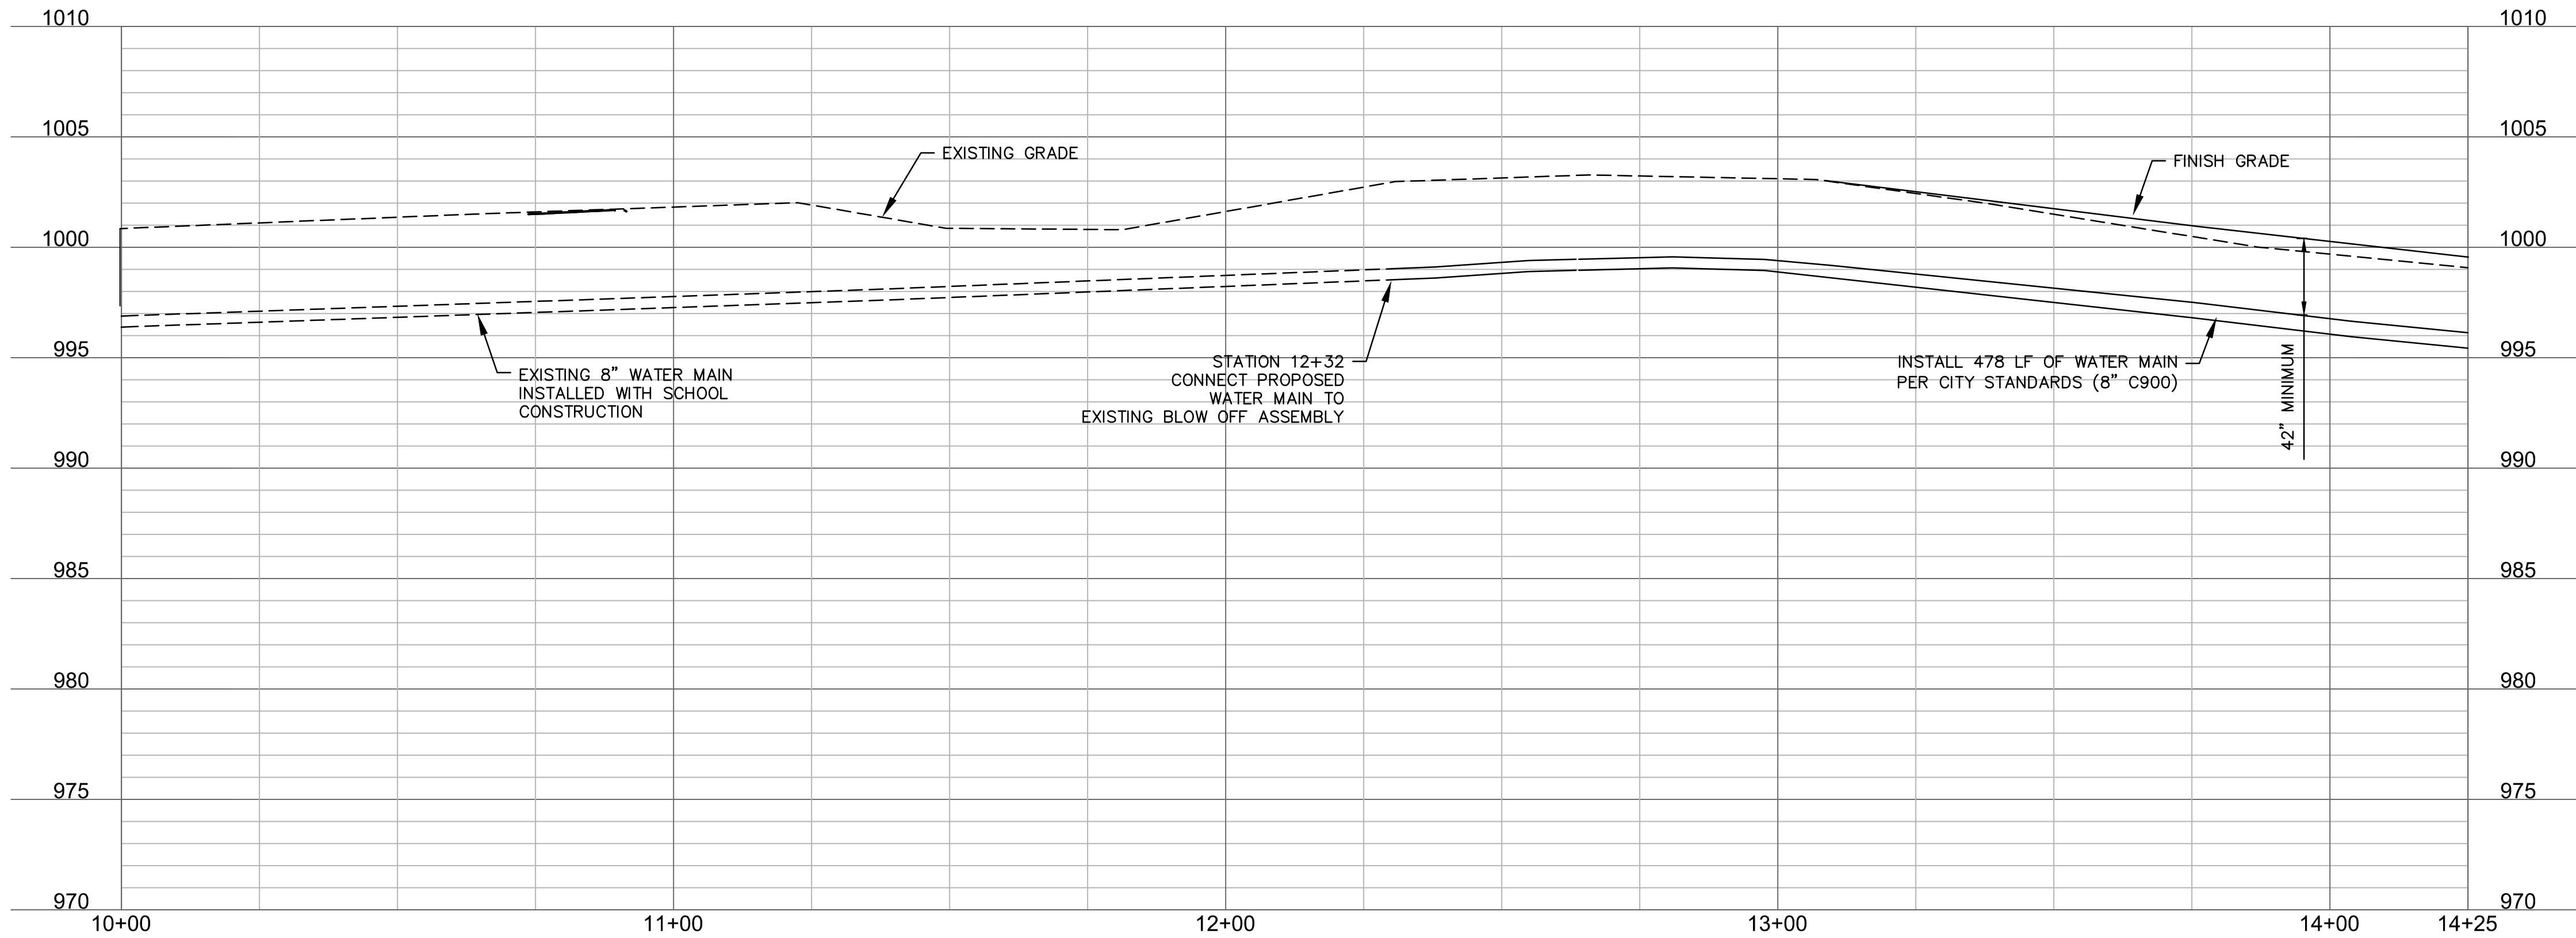

olsson

Olsson Engineering - MO State Certificate of Authority #001592
7301 West 133rd Street, Suite 200
Overland Park, KS 66213-4750
TEL 913.381.1170
FAX 913.381.1174
www.olsson.com

STATE OF MISSOURI
TERRY M. PARSONS
NUMBER
PE-2018910505
12/14/2024
PROFESSIONAL ENGINEER

WATER MAIN EXTENSION PLAN & PROFILE SE CAPE DRIVE	LEE'S SUMMIT MIDDLE SCHOOL #4 EXHIBIT A	LEE'S SUMMIT, MISSOURI	2024			
			REV.	DATE	REVISIONS DESCRIPTION	BY

C.O.A. NO.: 001592
DRAWN BY: RLK
CHECKED BY: TP
APPROVED BY: TP
QA/QC BY: TP
PROJECT NO.: 020-0103
DATE: 2021-02-01

20241216_cape\waterC_CAPE_0200103 Exhibit.dwg

SHEET
1 OF 2

