


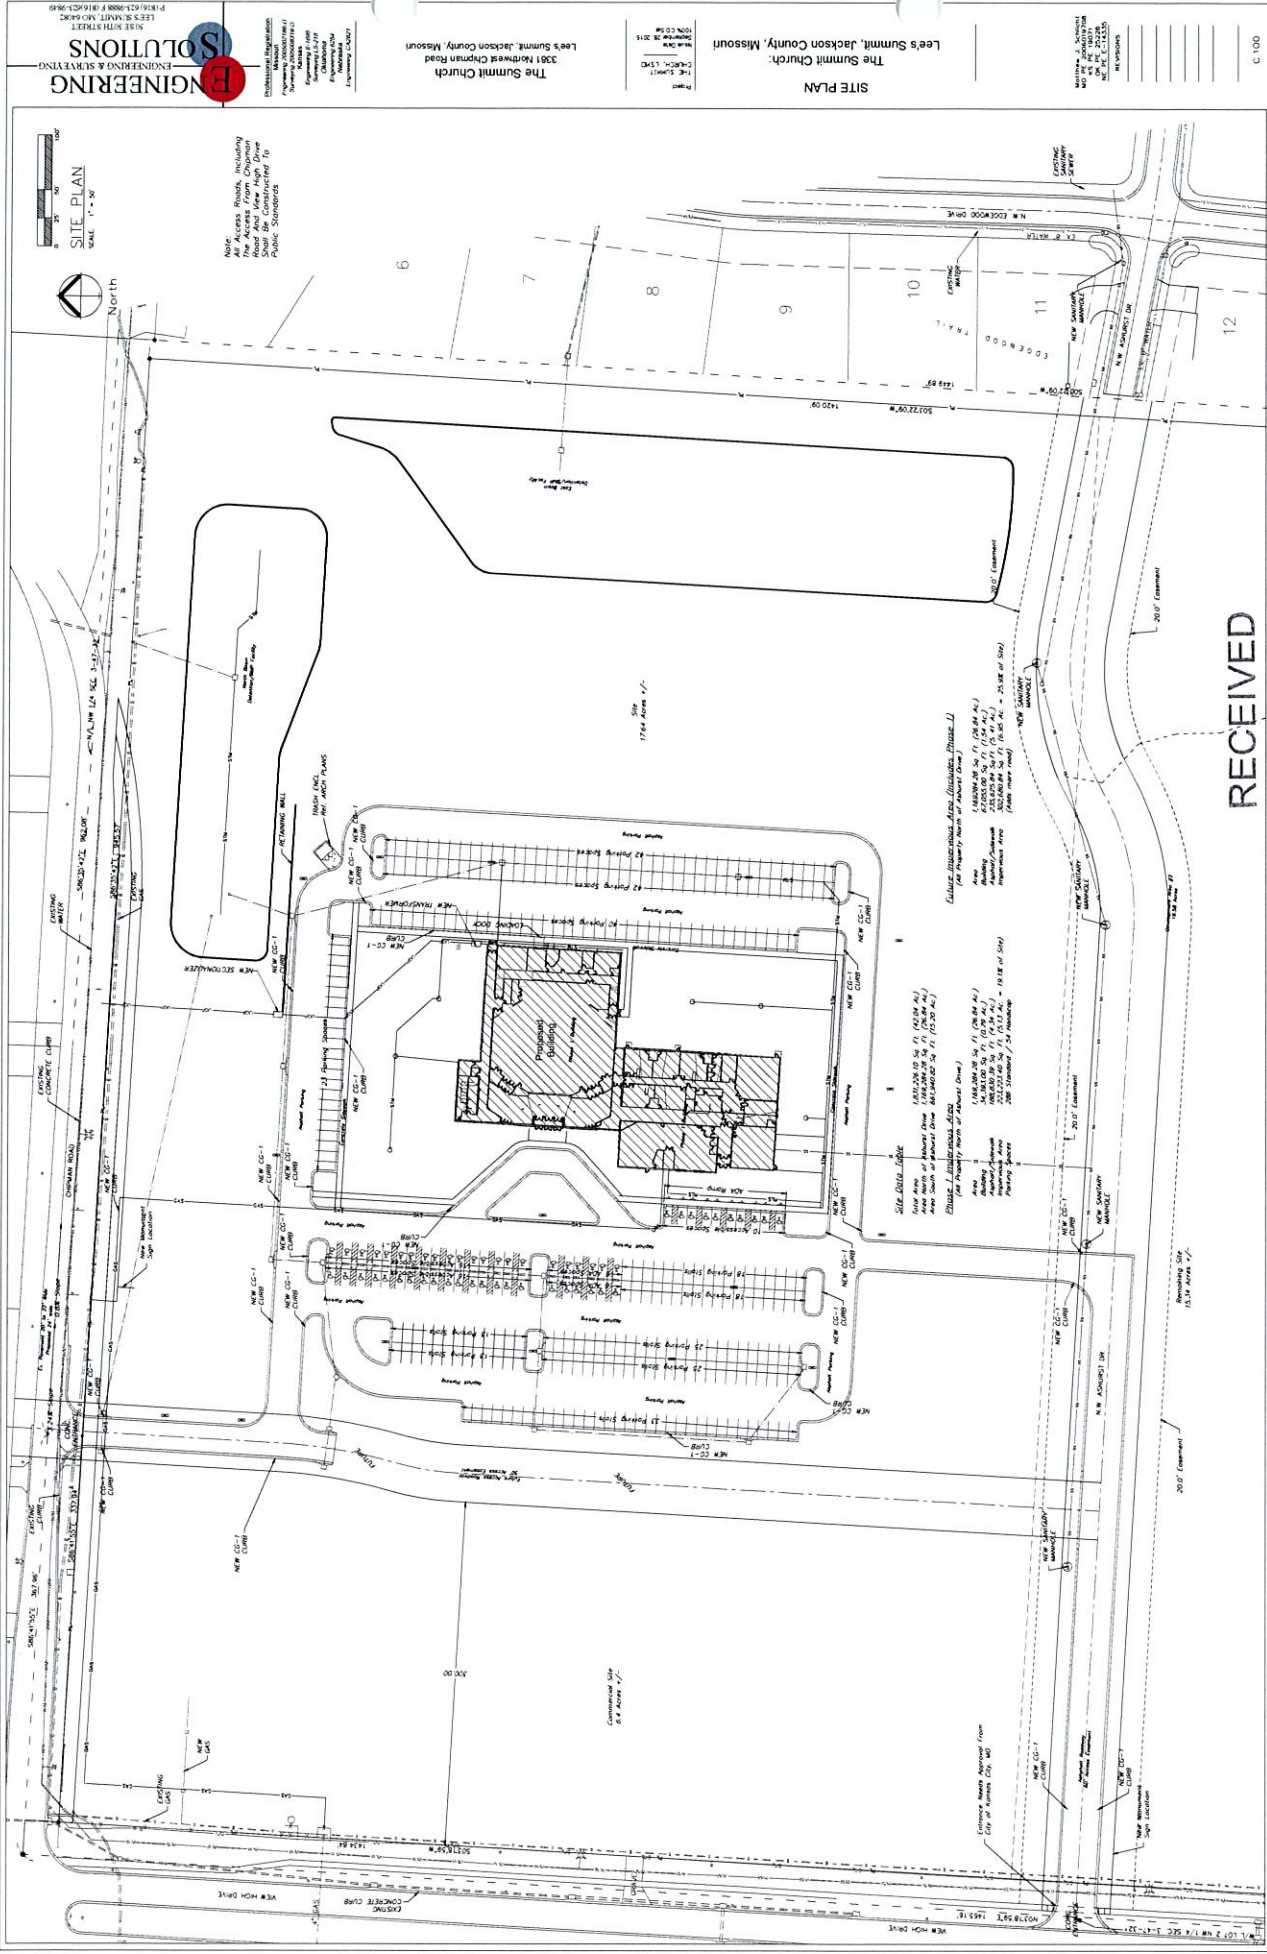


-2015-117-

Planning & Codes Admin

OCT 13 2015

RECEIVED

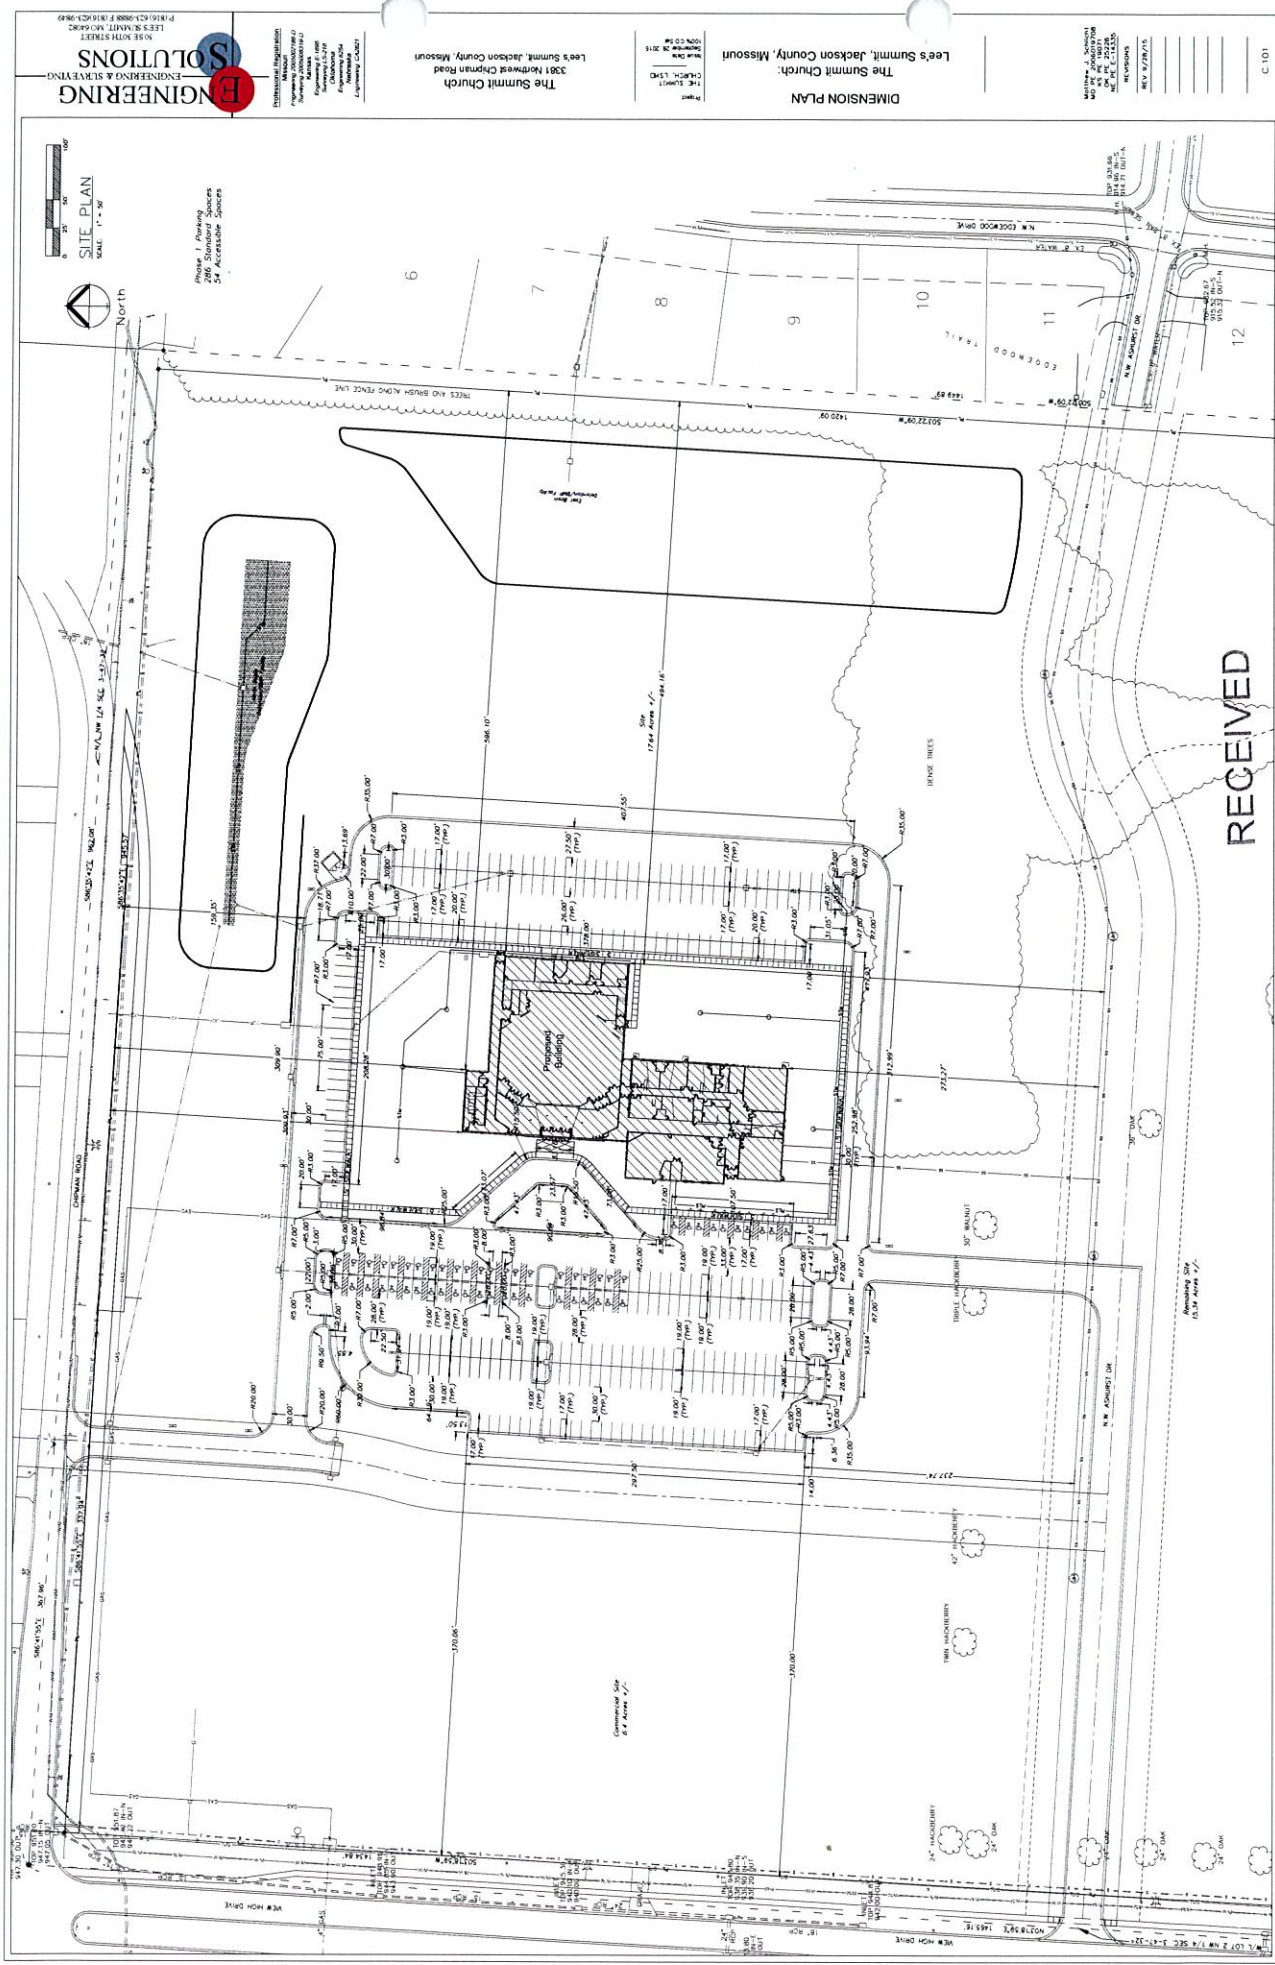


ENGINEERING SOLUTIONS
ENGINEERING & SURVEYING
LEE'S SUMMIT, MO 64082

The Summit Church
3361 Northwest Chapman Road
Lee's Summit, Jackson County, Missouri

The Summit Church, Jackson County, Missouri


TOPOGRAPHIC SURVEY

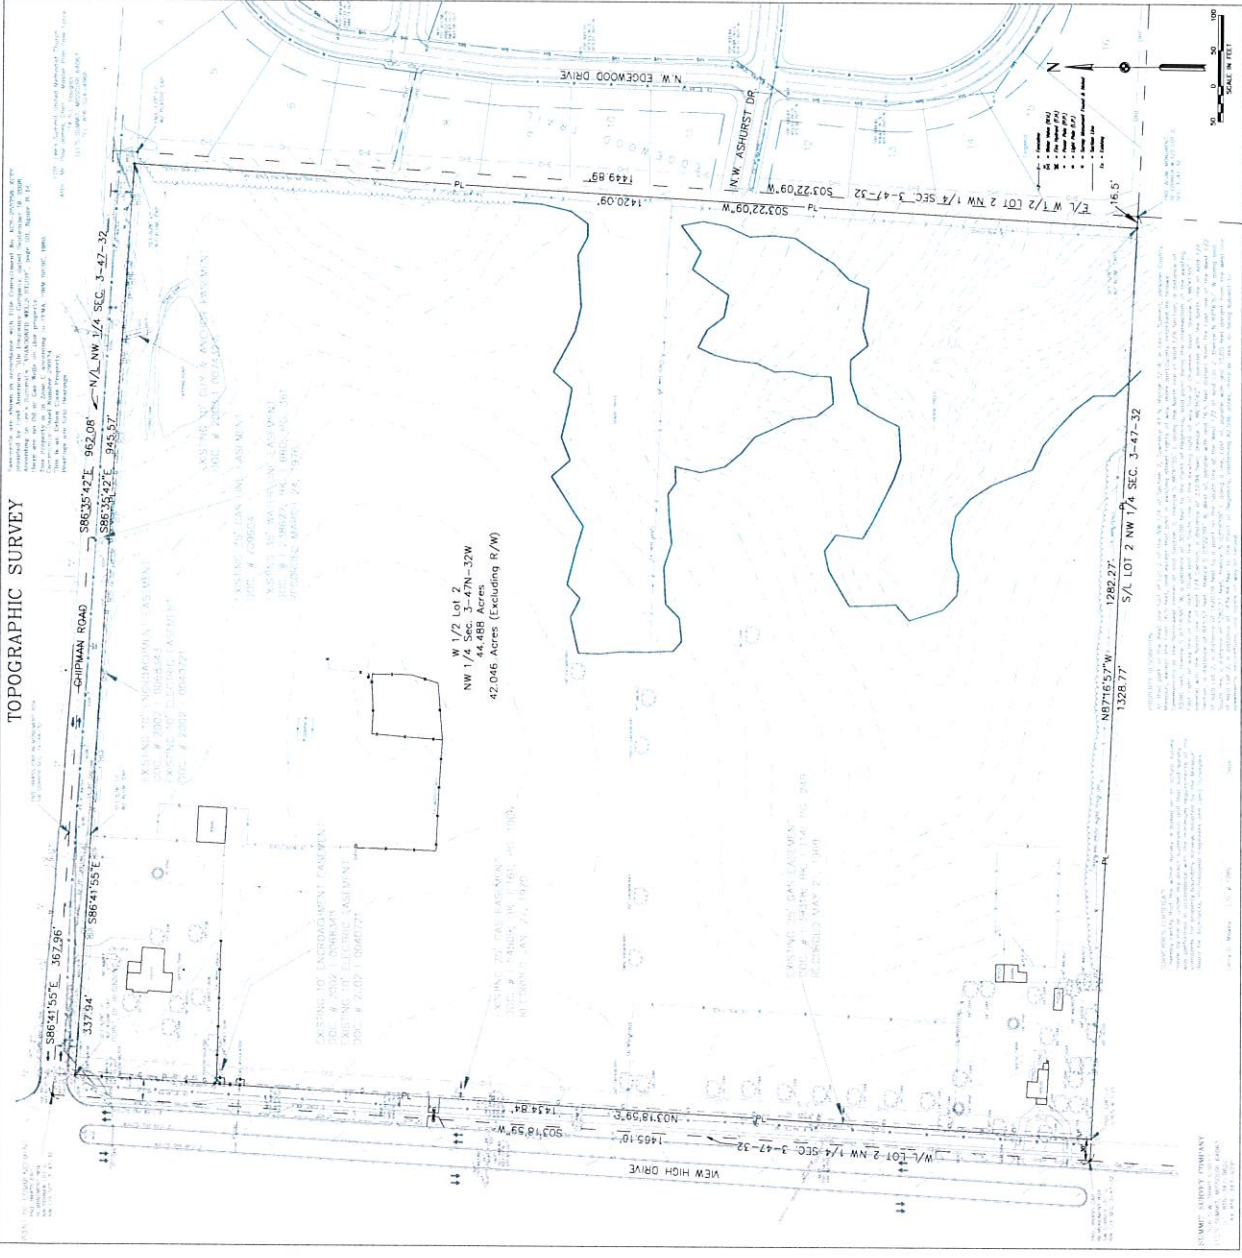

2015-117-
RECEIVED

OCT - 2015


Planning & Codes Admin

The Summit Church
 3381 Northwest Chapman Road
 Lees Summit, Jackson County, Missouri


SITE PLAN
 The Summit Church
 Jackson County, Missouri


Project:
 Date:

C.100

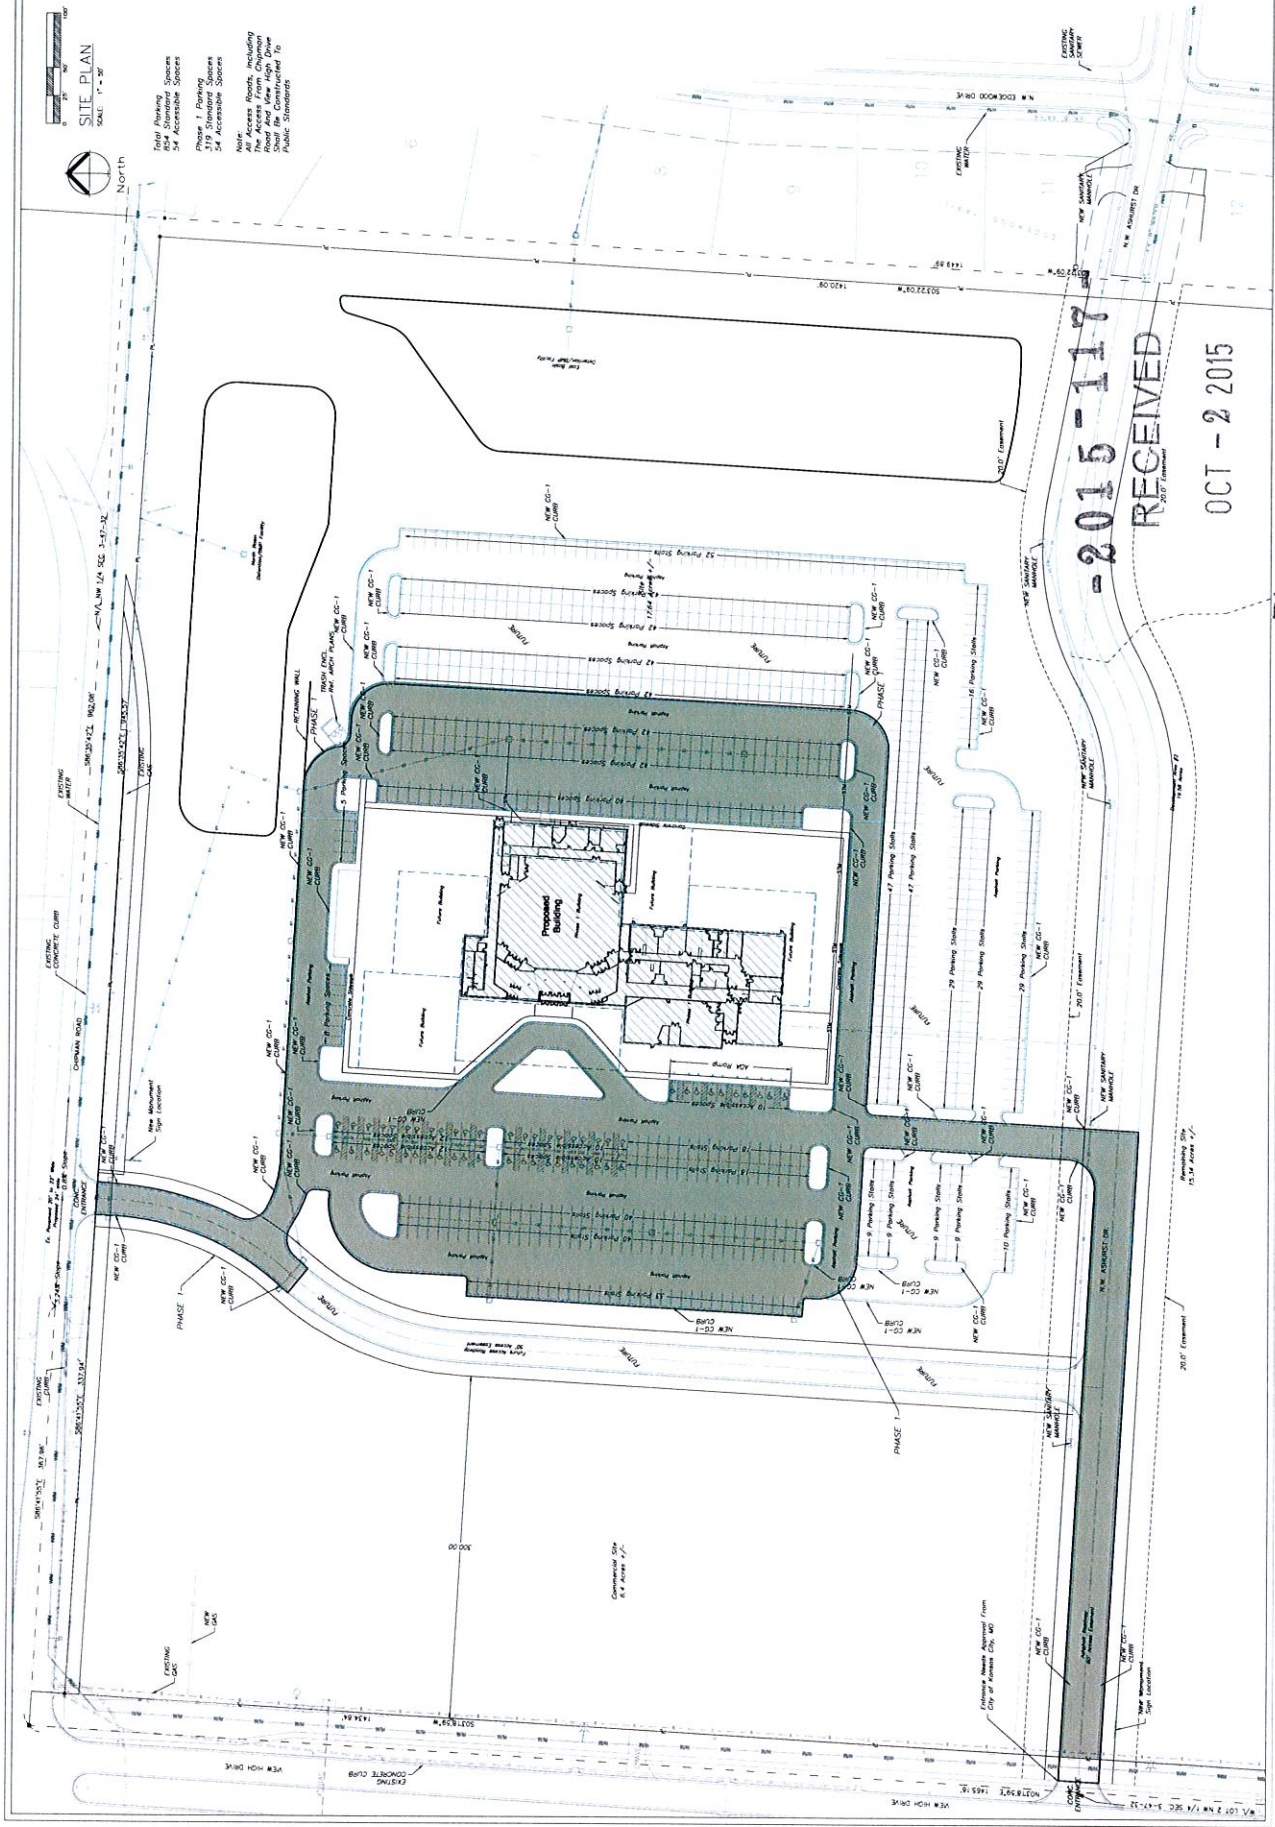

Planning & Codes Admin

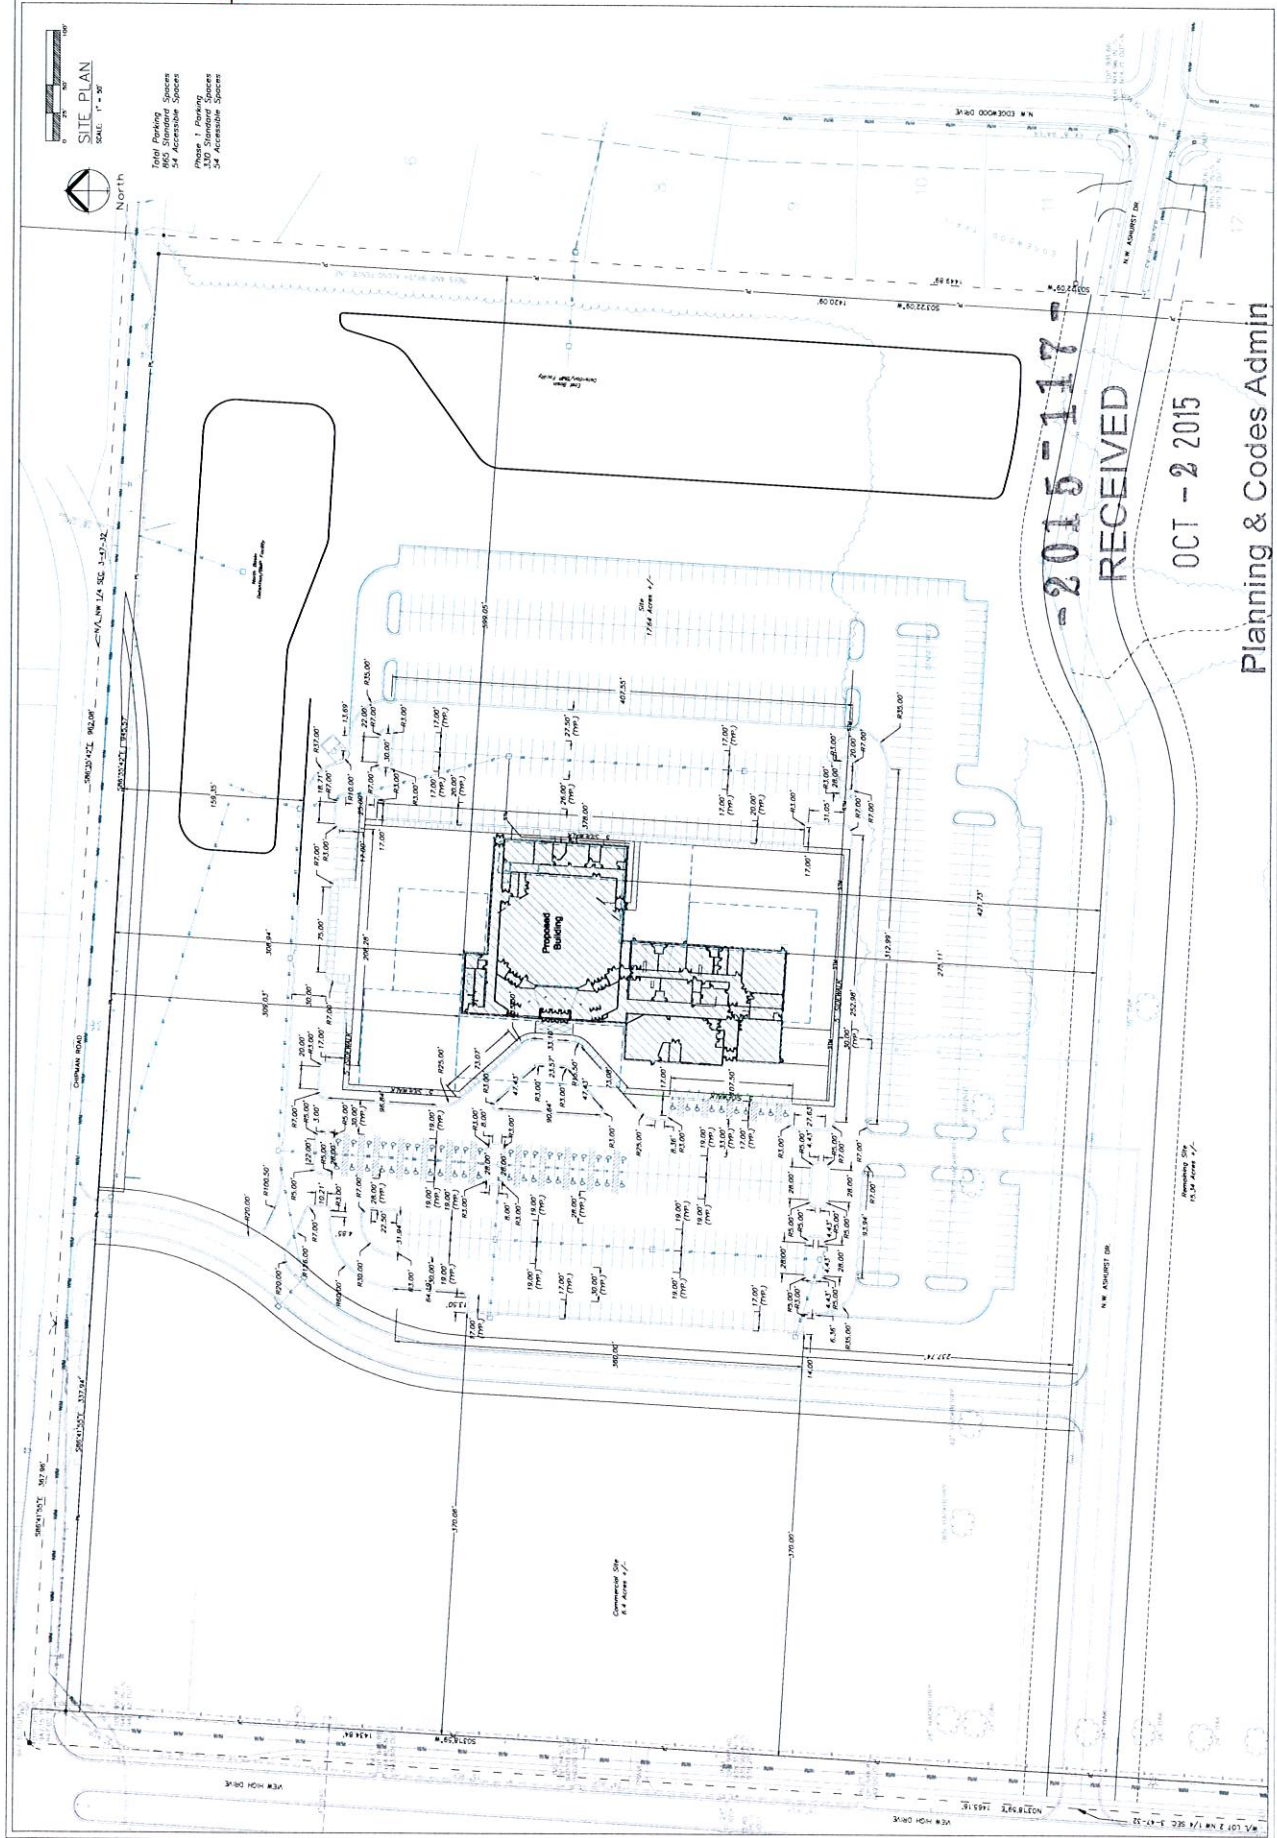

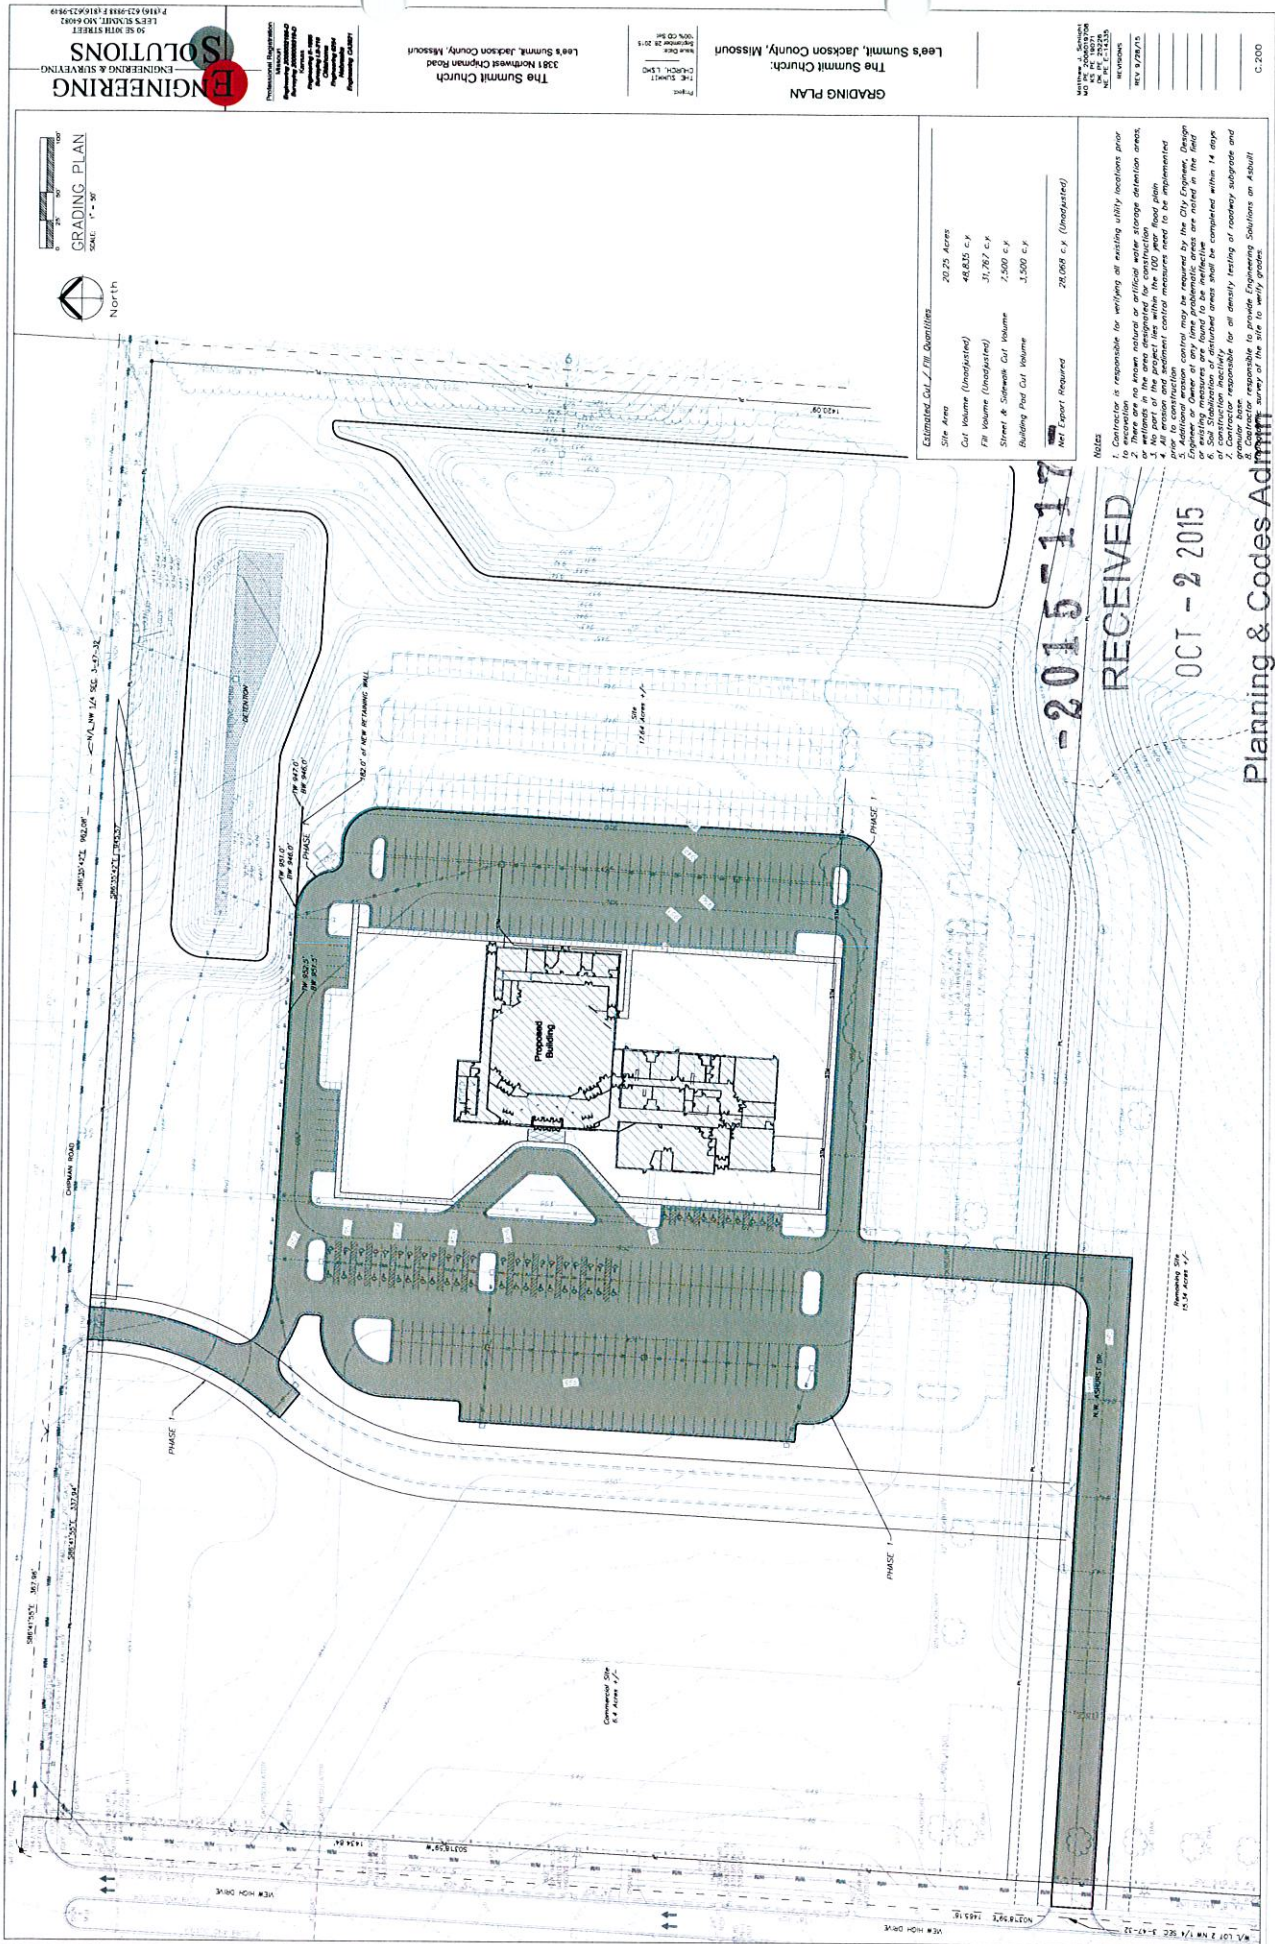

Grading Plan



ENGINEERING SOLUTIONS
ENGINEERING & SURVEYING

The Summit Church
3381 Northwest Chapman Road
Lees Summit, Jackson County, Missouri

Project:
The Summit Church
Client: LSCM
Date: 10/1/15

Grading Plan
The Summit Church,
Jackson County, Missouri

Estimated Cut / Fill Quantities


Site Area	20.25 Acres
Cut Volume (Unadjusted)	48,835 c.y.
Fill Volume (Unadjusted)	31,787 c.y.

NOTES


1. Contractor is responsible for verifying all existing utility locations prior to excavation. The location of all existing utilities shall be marked and verified by the contractor.
2. No part of the project lies within the 100 year flood plain.

-2015-117-
RECEIVED
OCT - 2 2015
Planning & Codes Admin

C:200

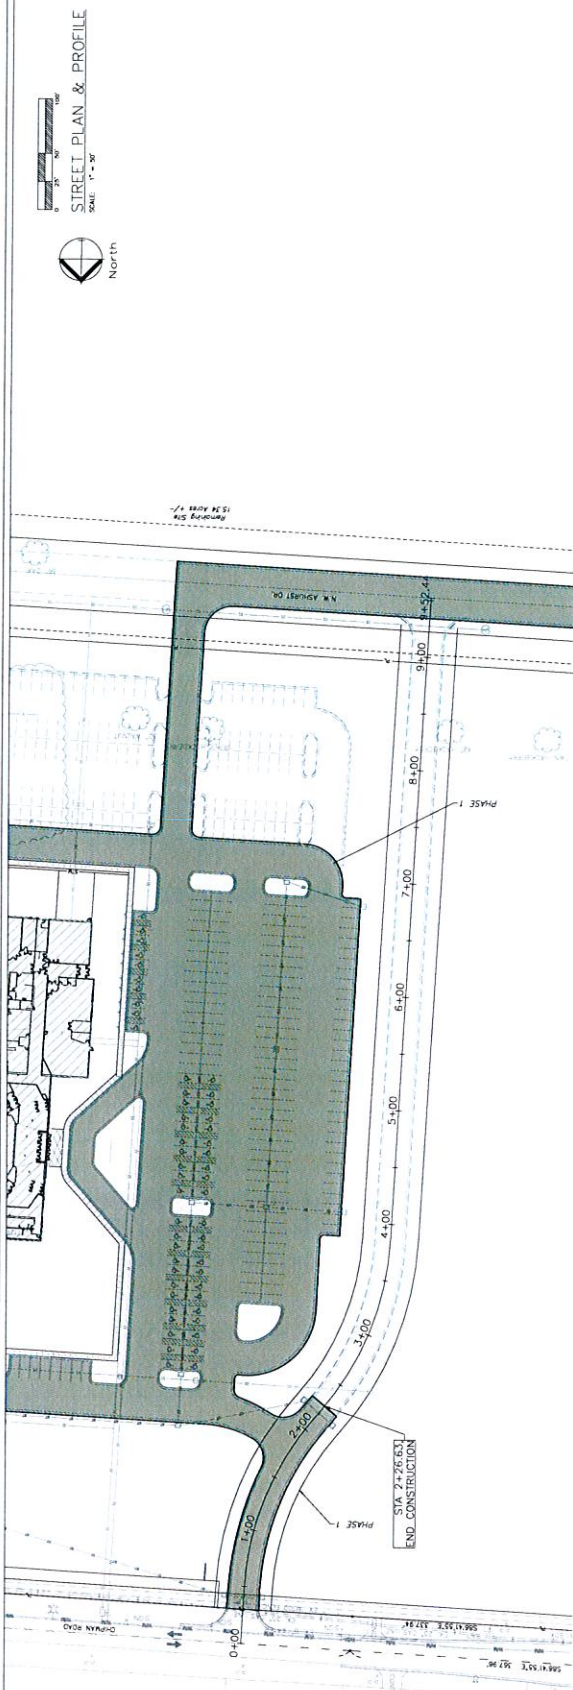

N-S DRIVE PRIVATE

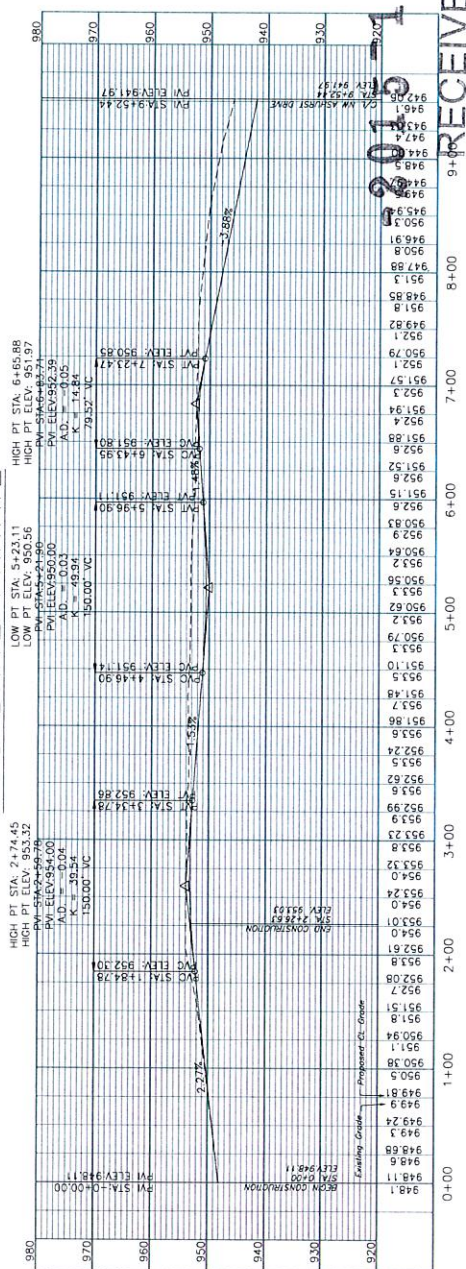

OCT - 2 2015

Planning & Codes Admin


ENGINEERING SOLUTIONS
ENGINEERING & SURVEYING

The Summit Church
3381 Northwest Chapman Road
Lees Summit, Jackson County, Missouri


STREET PLAN & PROFILE
The Summit Church
Lees Summit, Jackson County, Missouri

Project: The Summit Church
Client: The Summit Church
Date: 10/2/2015
Sheet: 1 of 1
C: 201


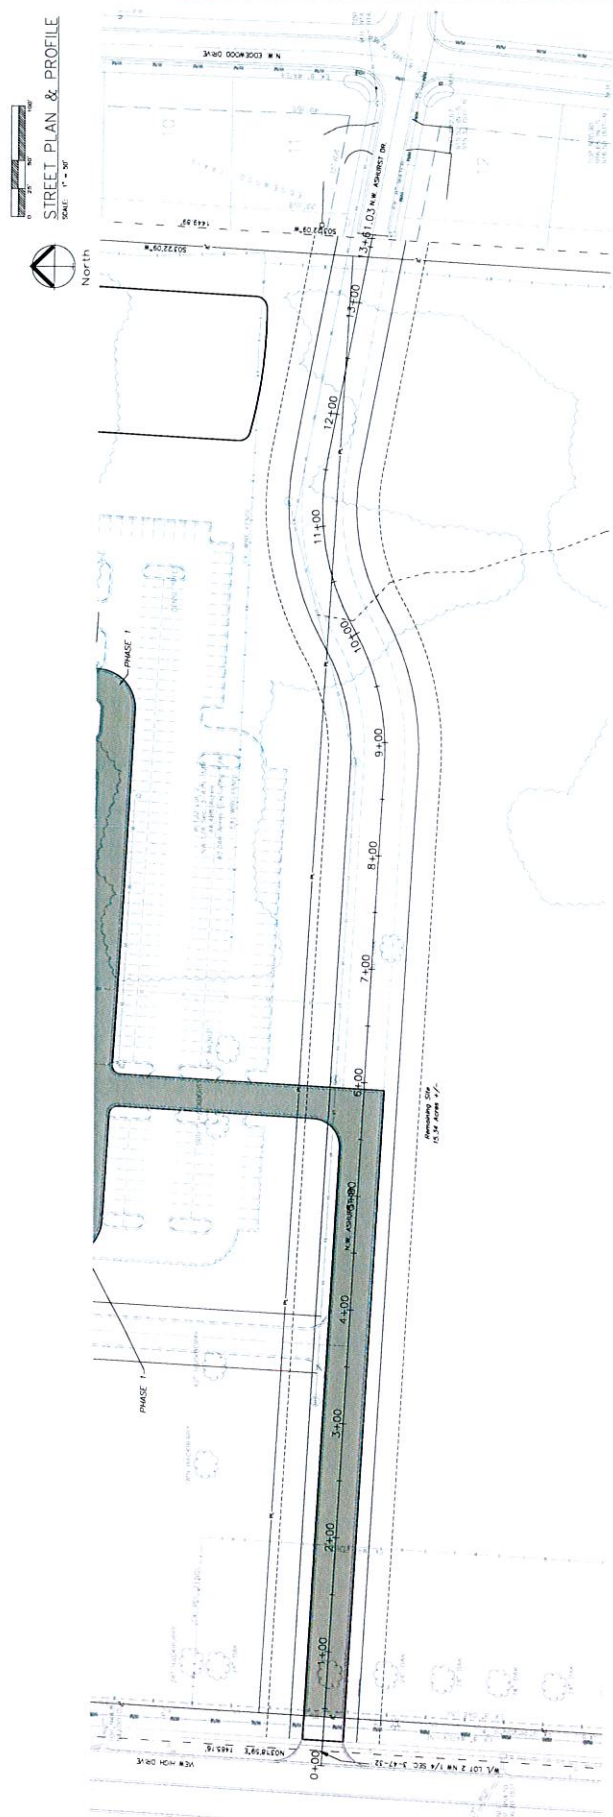

NW ASHURST DRIVE


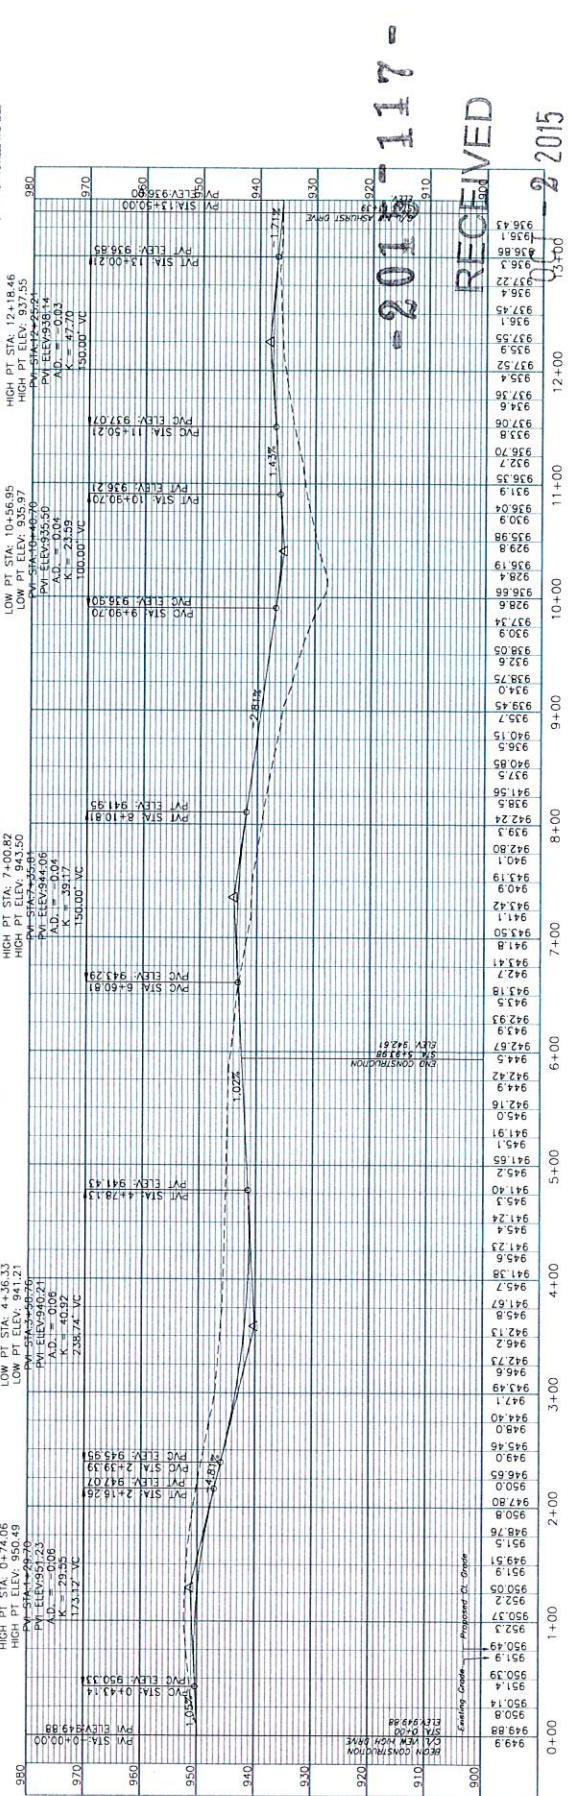


015-117-
RECEIVED

RECEIVED
-2015-117-

OCT - 2 2015

Planning & Codes Admin

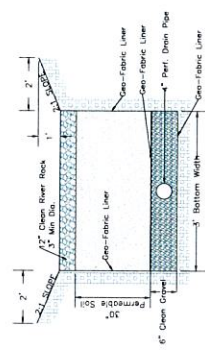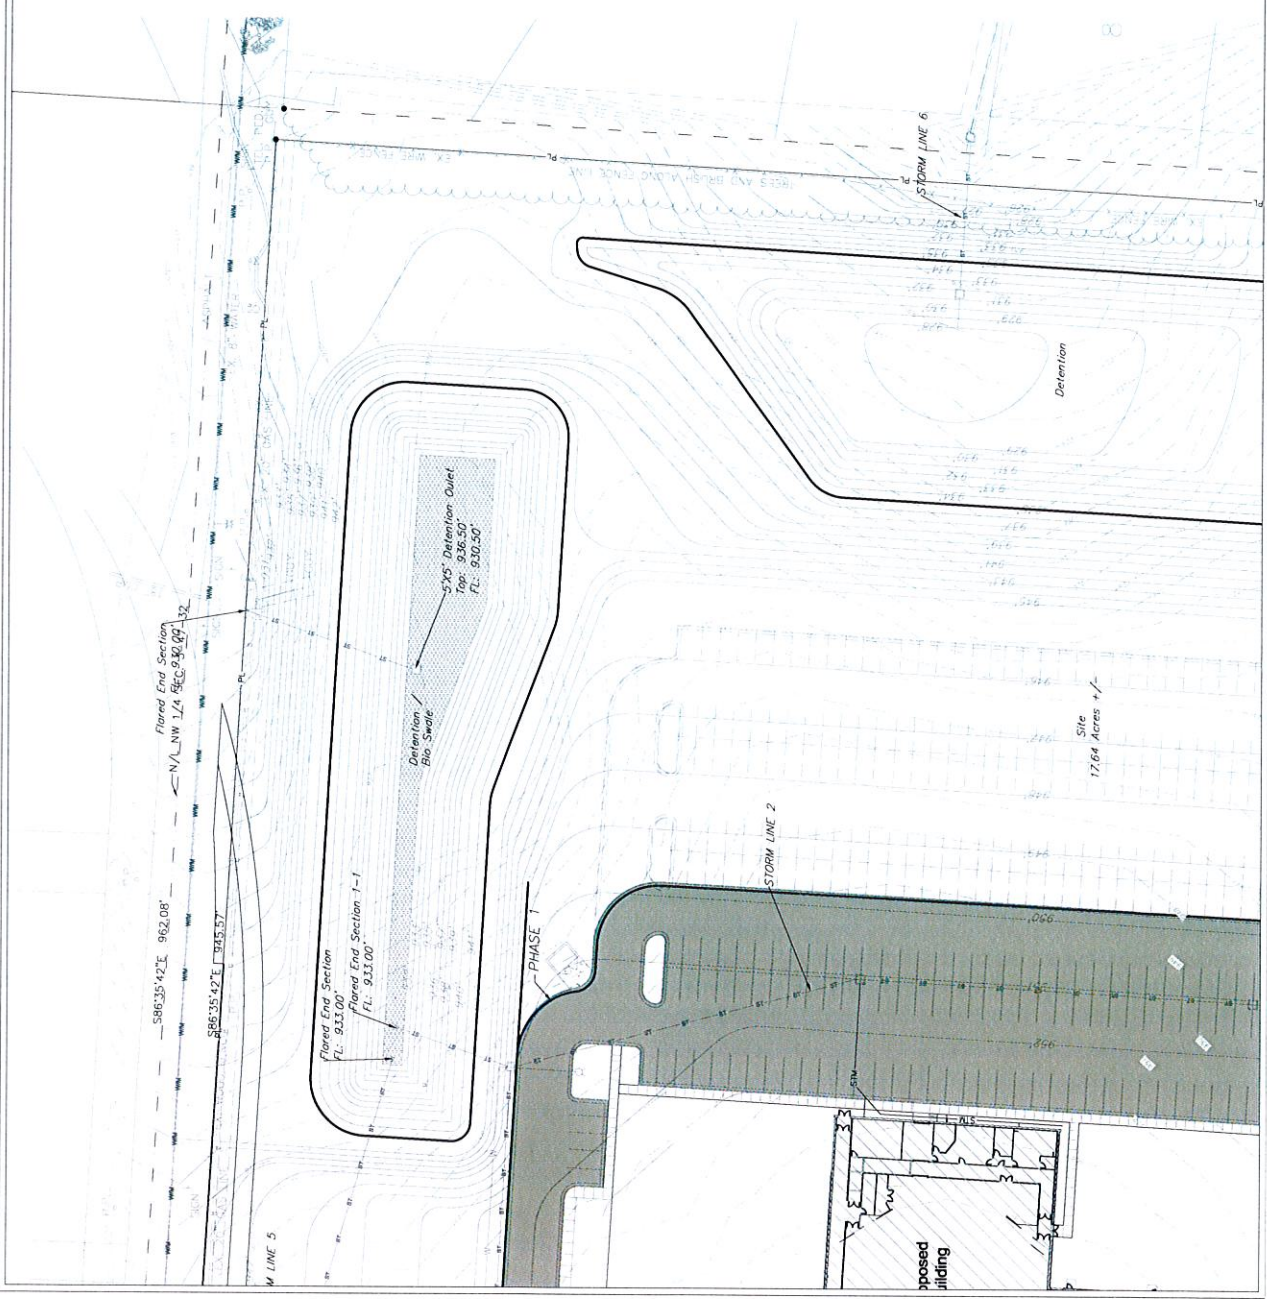

Bio Swale Detail

Ceo-Fabric Liner








RETAINING WALL PLAN

ENGINEERING SOLUTIONS
ENGINEERING & SURVEYING

Professional Engineer
Missouri
The Summit Church
3381 Northwest Chipman Road
Lee's Summit, Jackson County, Missouri


Project
The Summit Church, L540
New Date 10/1/15
Revised 10/1/15


RETAINING WALL PLAN
The Summit Church
Lee's Summit, Jackson County, Missouri

NOT FOR CONSTRUCTION
THIS PLAN IS THE PROPERTY OF
ENGINEERING SOLUTIONS
NO PART OF THIS PLAN
SHALL BE REPRODUCED
WITHOUT WRITTEN PERMISSION
DATE 10/1/15
REV 10/1/15

Planning & Codes Admin

OCT - 2 2015

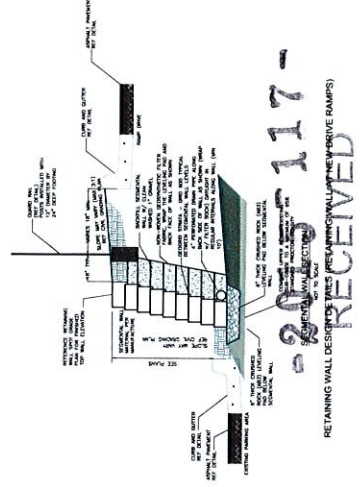

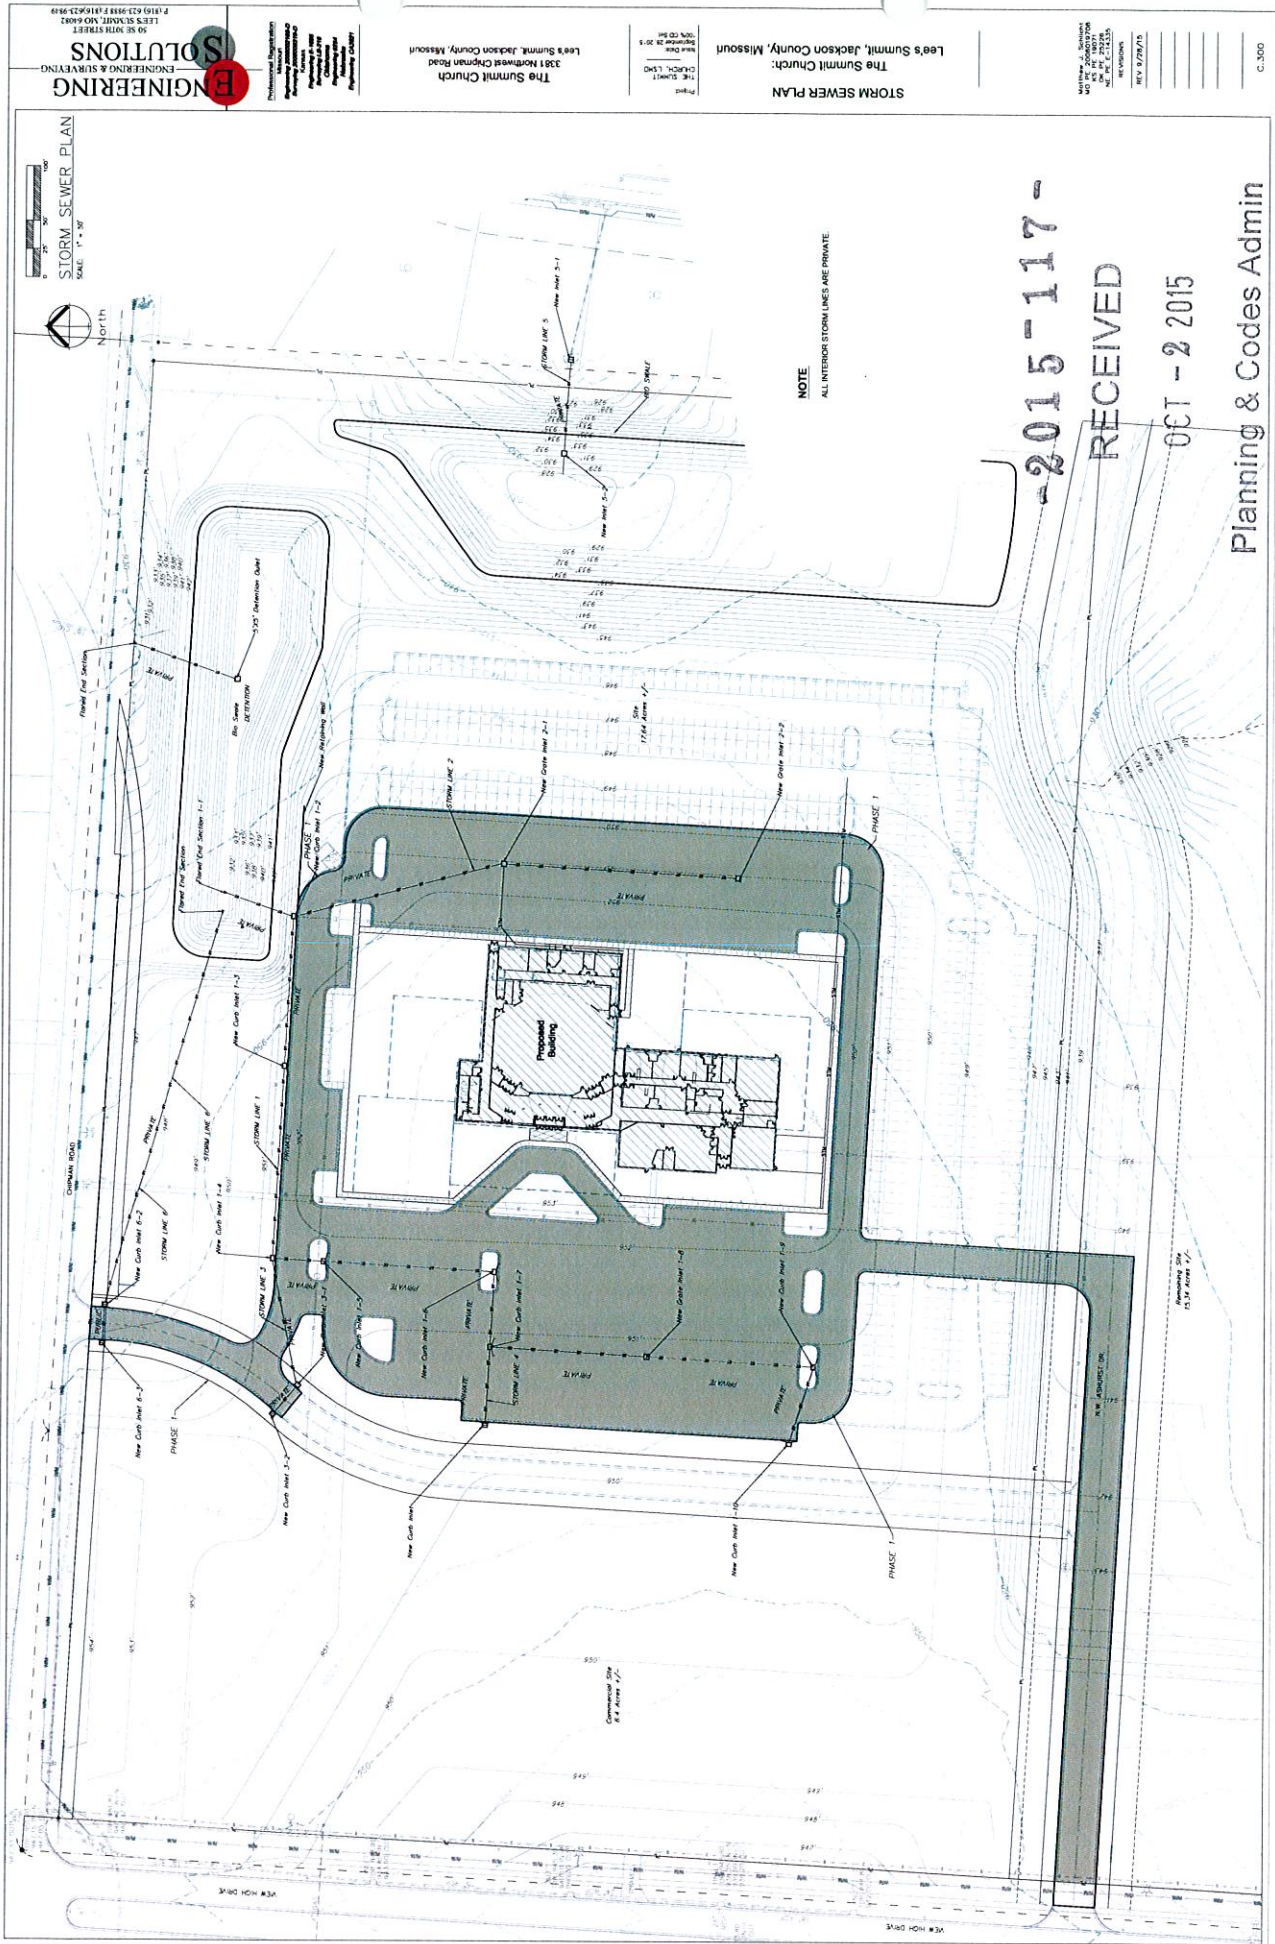

ENGINEERING SOLUTIONS
 ENGINEERING & SURVEYING

The Summit Church
 3381 Northwest Chapman Road
 Lees Summit, Jackson County, Missouri

Project

STORM SEWER PLAN
 The Summit Church
 Jackson County, Missouri
 Lee's Summit, Jackson County, Missouri

REVISIONS


C.300


2015-117-
RECEIVED
OCT - 2 2015
Planning & Codes Admin

NOTE
 ALL INTERIOR STORM LINES ARE PRIVATE

STORM SEWER PLAN & PROFILE


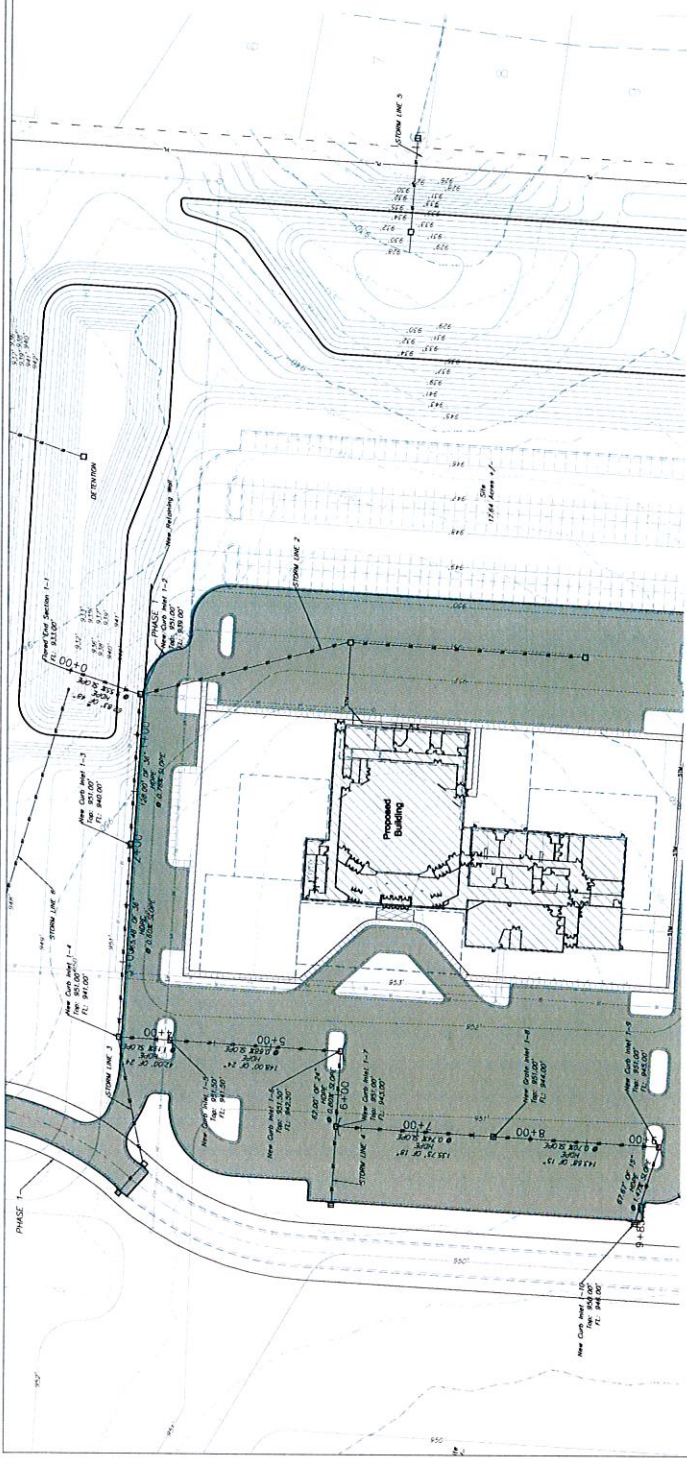


STORM LINE 1

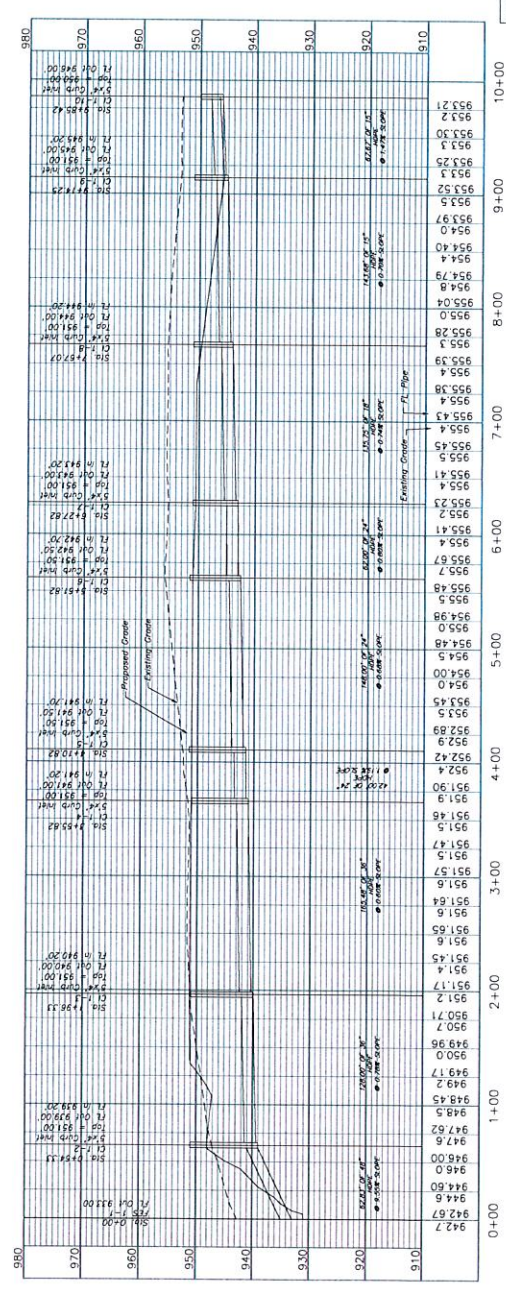


Planning & Codes Admin


2015-117-
RECEIVED
OCT -2 2015

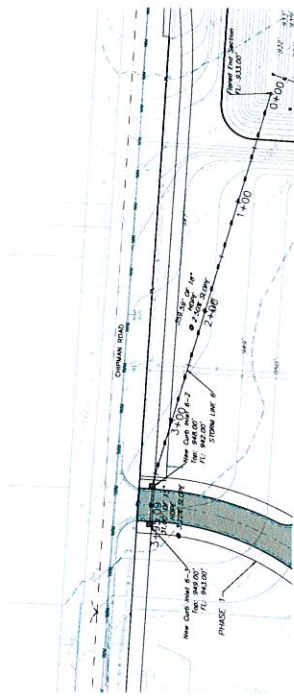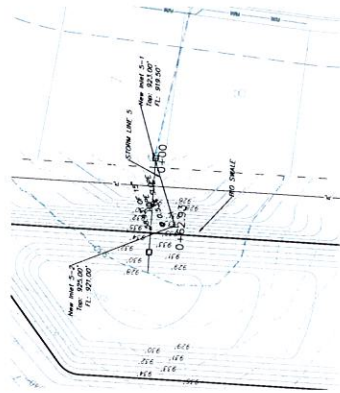

STORM LINE 5

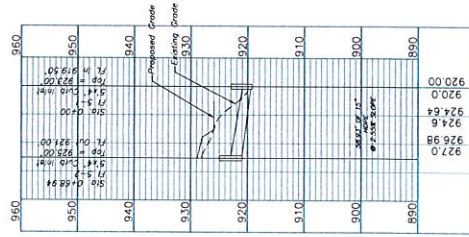


STORM LINE 6

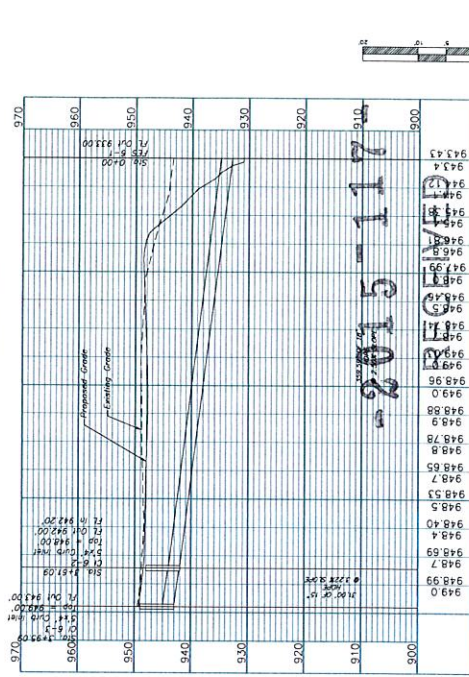

Lee's Summit, Jackson County, Missouri
The Summit Church
3381 Northwest Chapman Road
Lee's Summit, Jackson County, Missouri

ENGINEERING SOLUTIONS
ENGINEERING & SURVEYING

Planning & Codes Admin

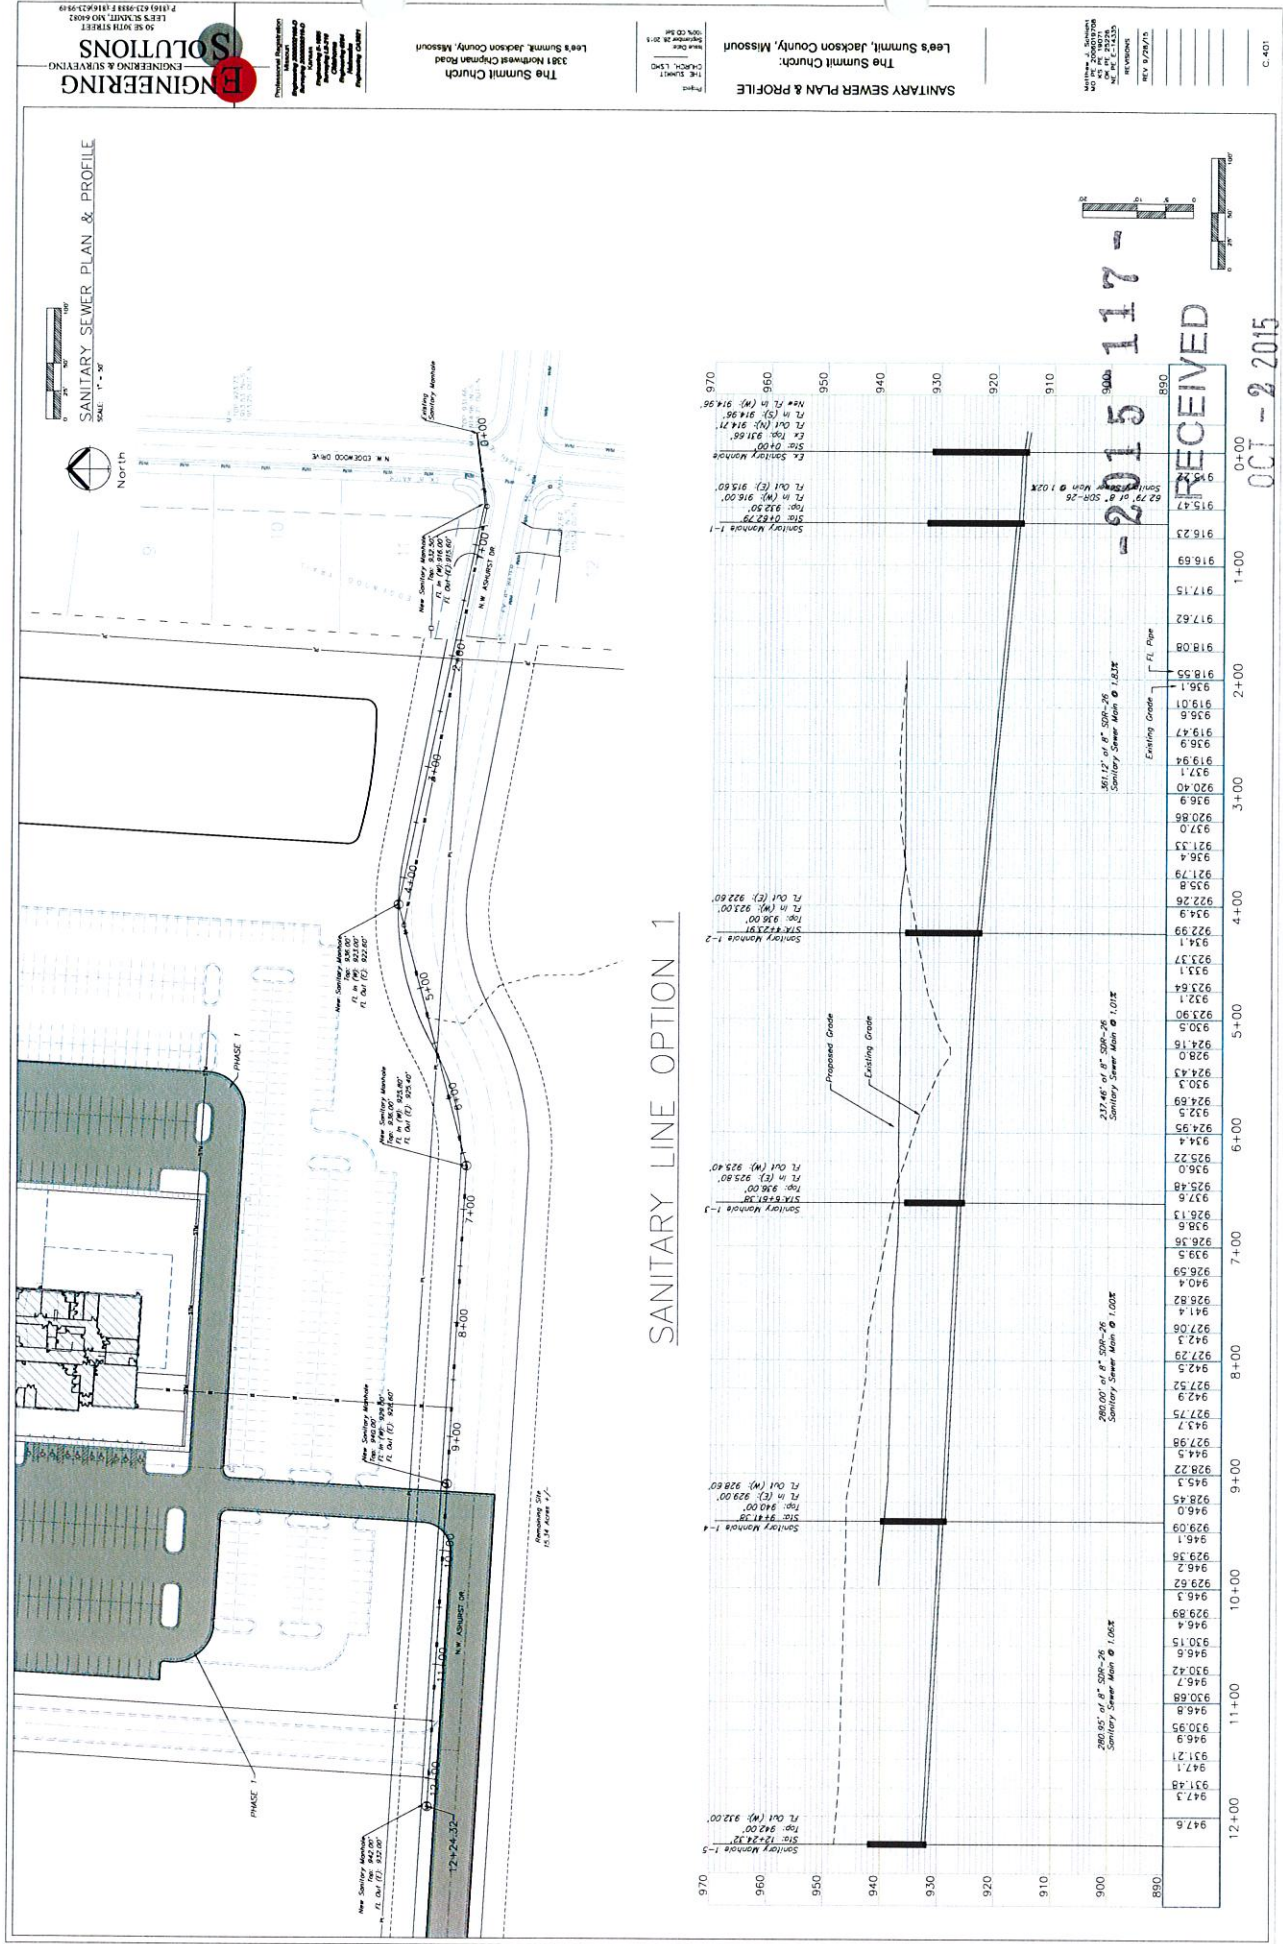

ENGINEERING SOLUTIONS
 ENGINEERING & SURVEYING

Professional Registration
 Missouri


The Summit Church
 3361 Northwest Chapin Road
 Lees Summit, Jackson County, Missouri

Project
 Church, L&D
 10/1/2015
 10/1/2015

WATER PLAN
 The Summit Church
 Lees Summit, Jackson County, Missouri


 C-500

WATER PLAN & PROFILE
 Scale: 1" = 30'
 North

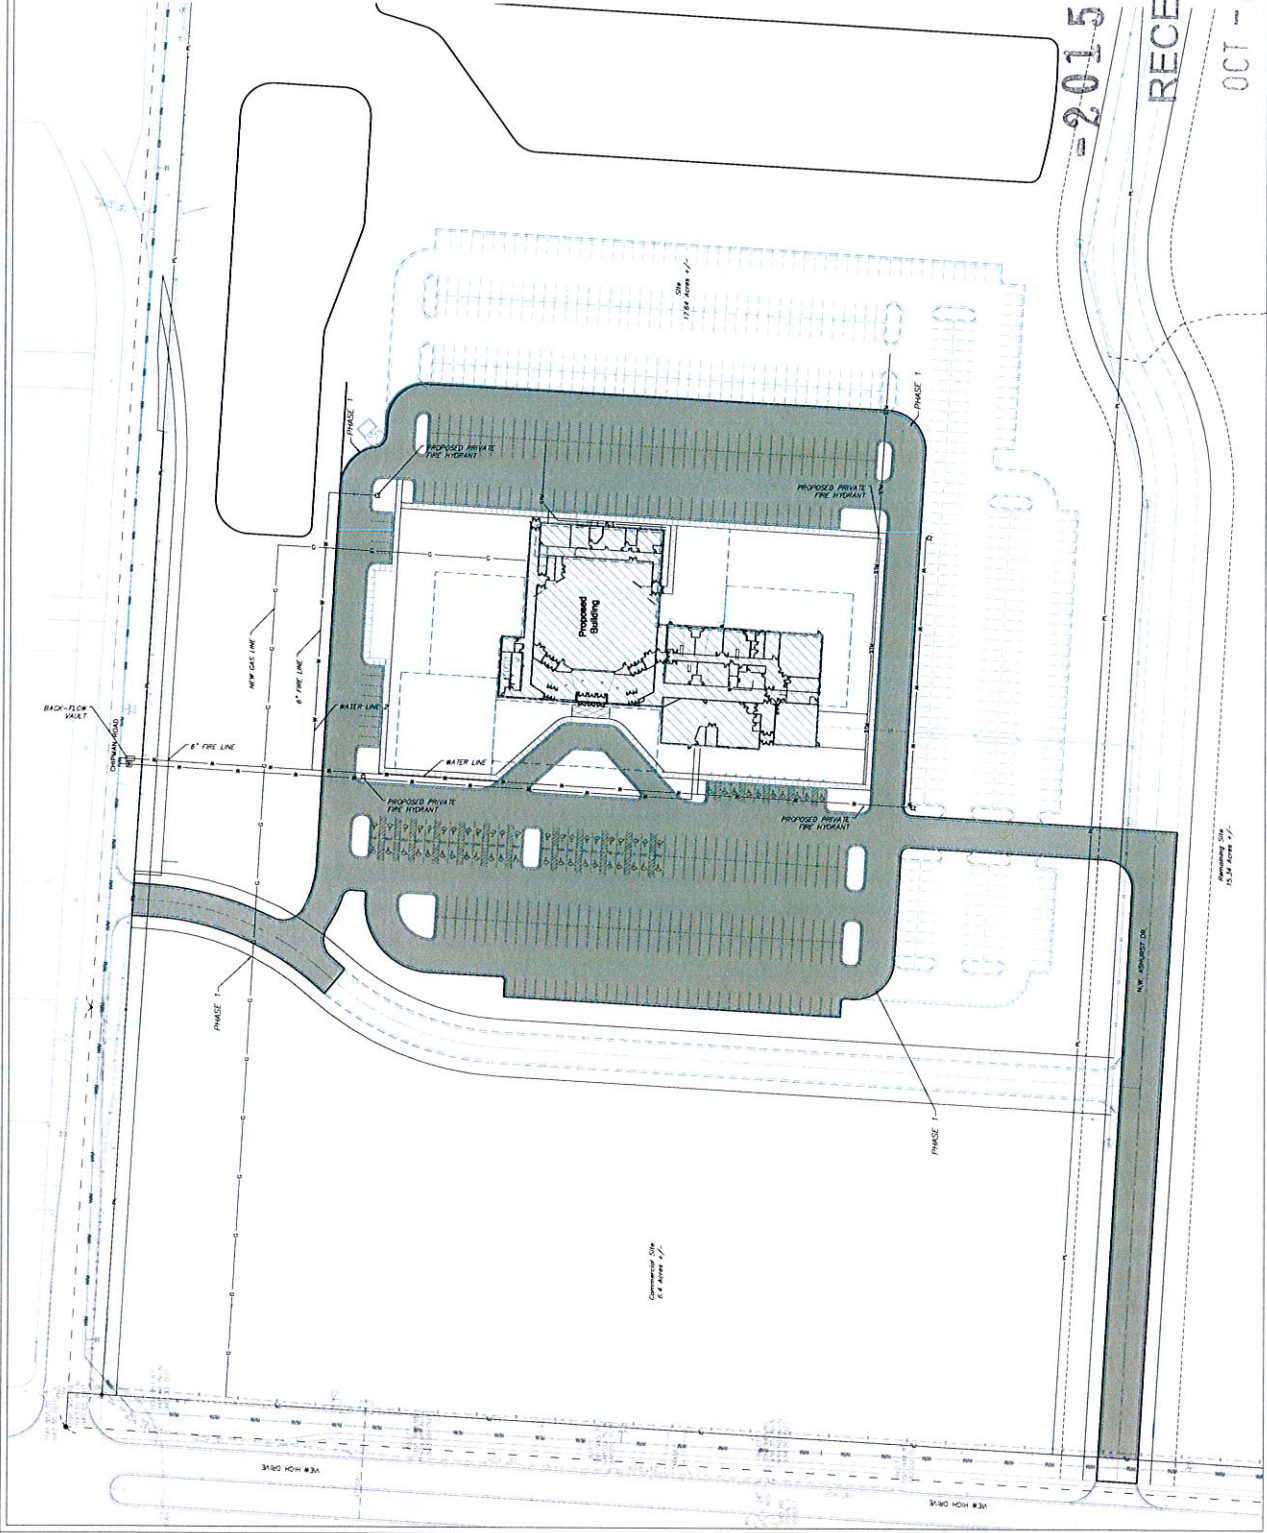

-2015-117-
RECEIVED
OCT - 2 2015


Planning & Codes Admin

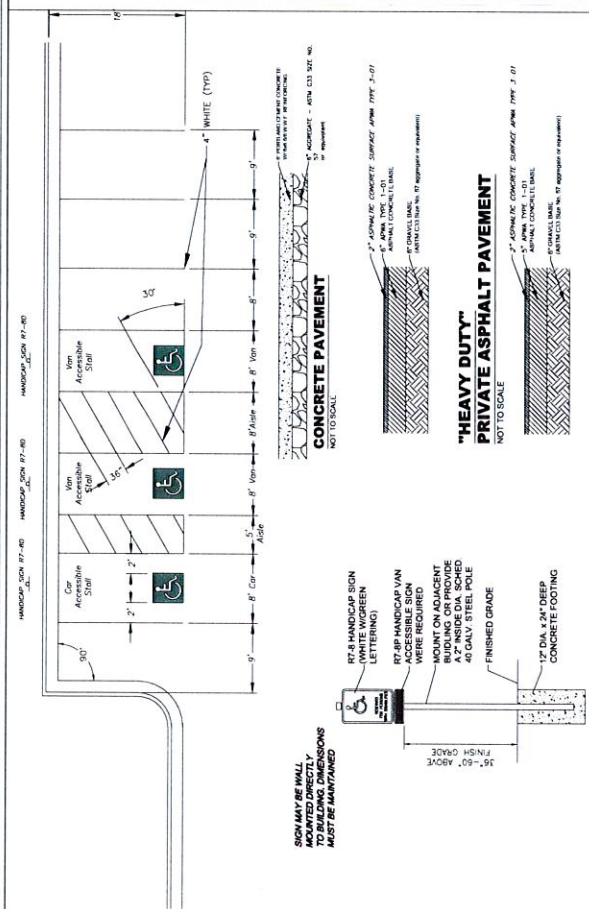


HANDICAP SIGN DETAIL
NOT TO SCALE

"LIGHT DUTY" PRIVATE ASPHALT PAVEMENT
NOT TO SCALE


"HEAVY DUTY" PRIVATE ASPHALT PAVEMENT
NOT TO SCALE

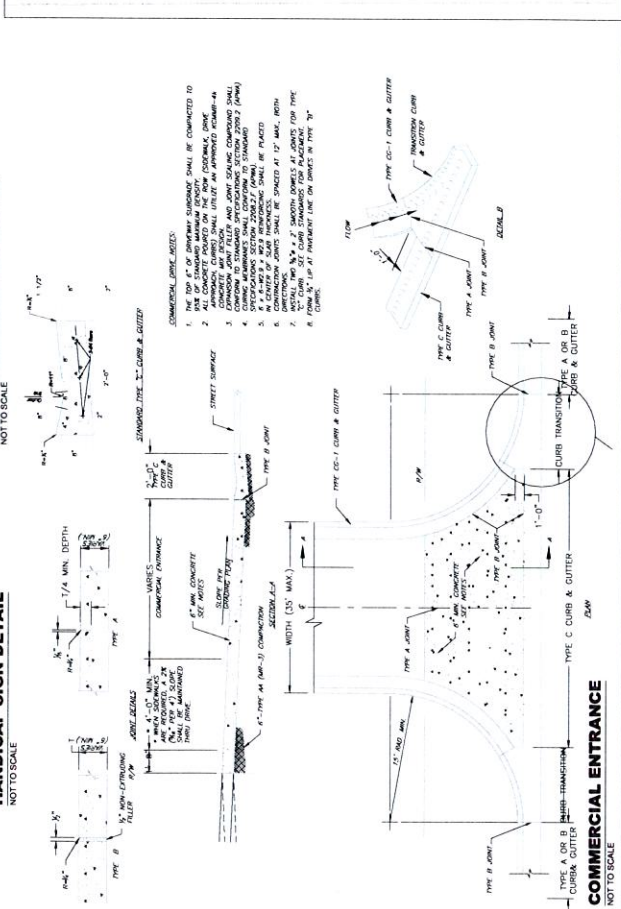

COMMERCIAL ENTRANCE
NOT TO SCALE

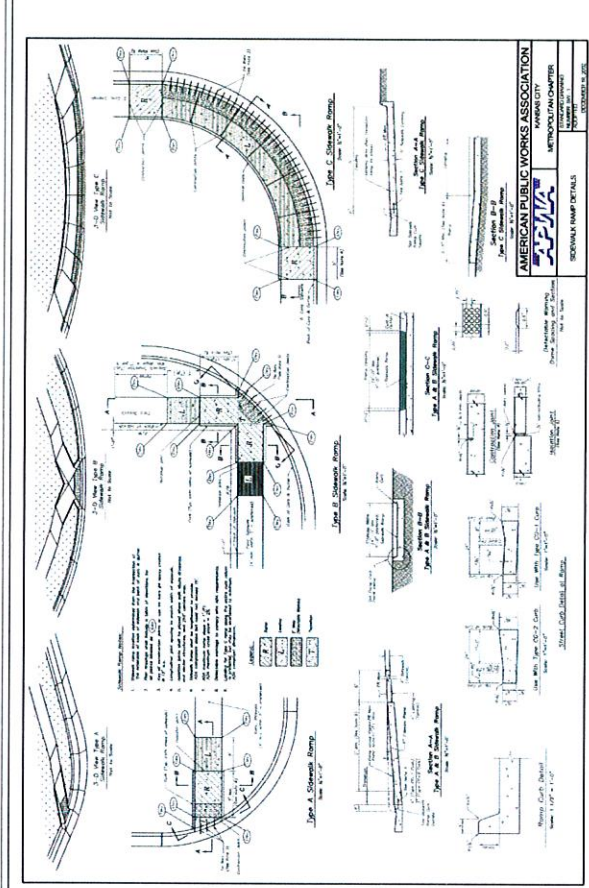

DETAIL SHEET
The Summit Church, Jackson County, Missouri

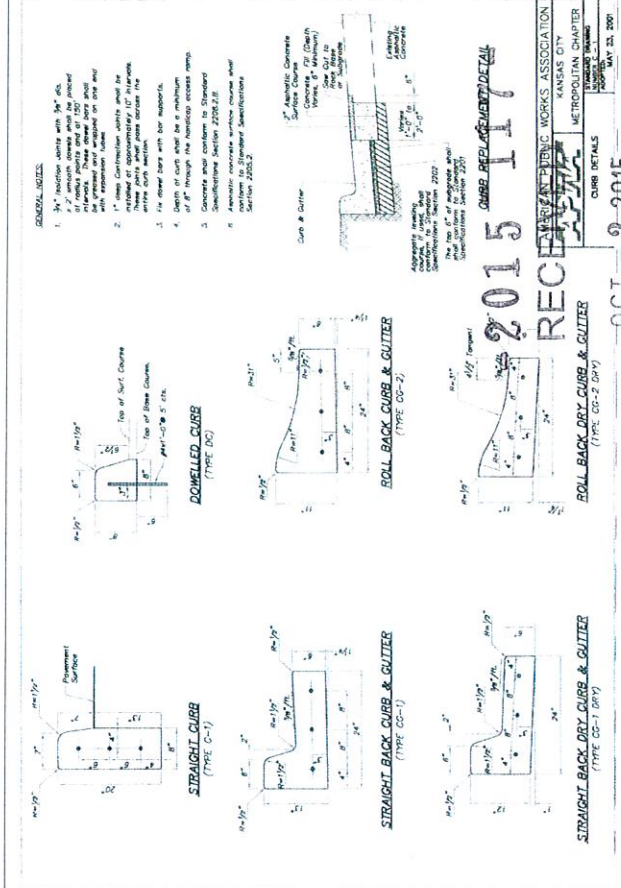


DETAIL SHEET
The Summit Church, Jackson County, Missouri






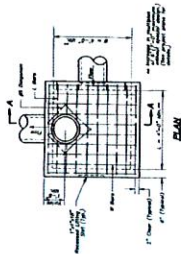

STANDARD PRECAST MANHOLE
 (See Excavating Cover For Other Details)

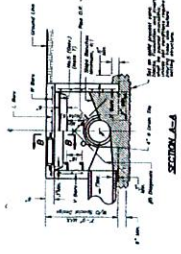



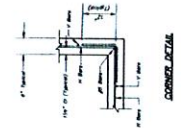







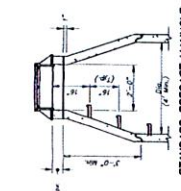



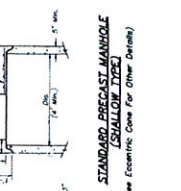


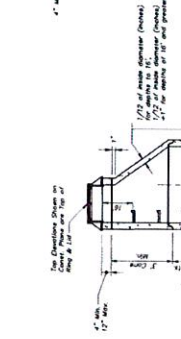


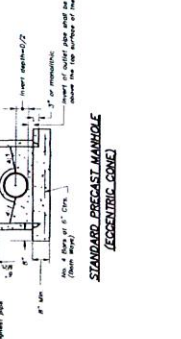






C 601

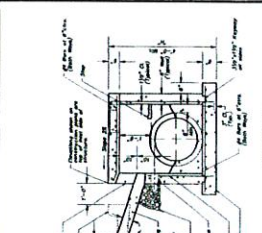



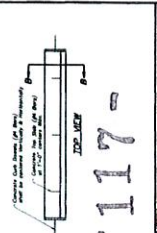







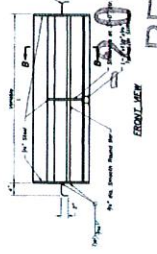



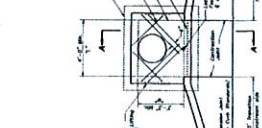


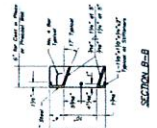


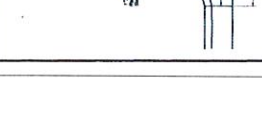







2015-117-

RECEIVED

OCT - 2 2015

Planning & Codes Admin

LEE'S SUMMIT MISSOURI

HYDRANT INSTALLATION - STRAIGHT SET

Notes:
LEE'S SUMMIT MISSOURI

VALVE STEM EXTENSION AND VALVE BOX

Notes:
LEE'S SUMMIT MISSOURI

HORIZONTAL THRUST BLOCKS

Notes:
LEE'S SUMMIT MISSOURI

ACCESSIBLE

Notes:
0 40' 80' 160'

LANDSCAPE PLAN

SCALE: 1" = 80'



GENERAL LANDSCAPE NOTES:

[illegible]

LAWN AND TURF AREAS

7. ALL LAWN AREAS TO BE SOODED OR SEEDS AS SHOWN ON PLANS. SOO SHALL COMPLY WITH US DEPT. OF AGRICULTURE RULES AND REGULATIONS UNDER THE FEDERAL SEED ACT AND EQUAL IN QUALITY TO STANDARDS FOR CERTIFIED SEED. SOO SHALL BE HEALTHY, THICK TURF HAVING UNDERGOING A PROGRAM OF REGULAR FERTILIZING, MOWING AND WEED CONTROL. SEED AND SOO SHALL BE A TURF-TYPE TALL FESCUE (3 WAY) BLENDED. SEED BLENDS SHALL CONSIST OF THE FOLLOWING:

TURF-TYPE TALL FESCUE	SOO
KENTUCKY BLUEGRASS	10%

INSTALLATION





[illegible]

LANDSCAPE WORKSHEET

[illegible]

PLANTING SCHEDULE: E:

SYMBOL	QUANT	KEY	NAME	SIZE

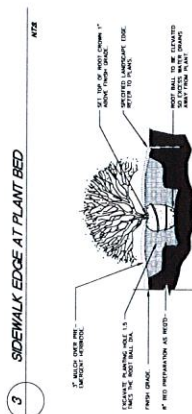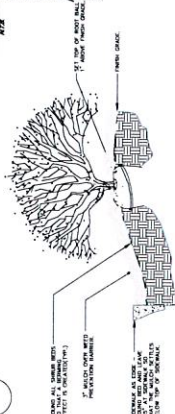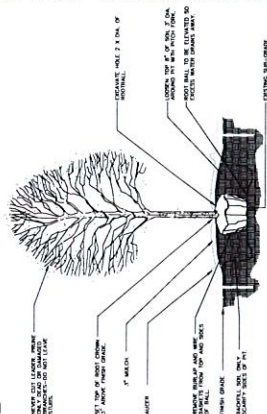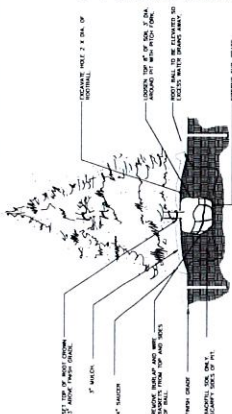

-2015-117-
 RECEIVED
 OCT - 2 2015

PL#2015-117-RELIM DEVELOPMENT PLAN
THE SUMMIT CHURCH
3381 CHIPMAN ROAD
ENGINEERING SOLUTIONS, APPL.

