



Neighborhood Map



THE SUMMIT CHURCH

Preliminary Development Plan

SEC-3 TWP-47 RING-32 W 1/2 NW 1/4
LEE'S SUMMIT, JACKSON COUNTY, MISSOURI



Scale: 1" = 100'
Preliminary Development Plan






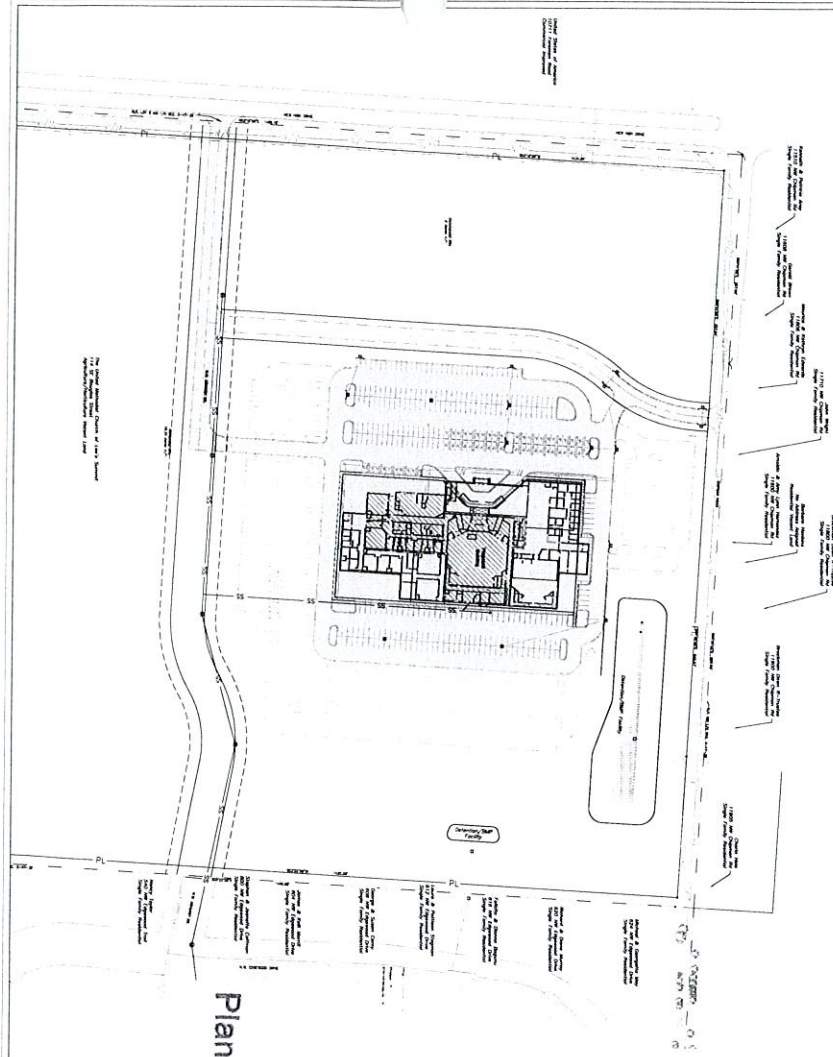

Planning & Codes Admin

RECEIVED
SEP - 2 2015

2015-117



PRELIMINARY DEVELOPMENT PLAN
The Summit Church
Lee's Summit, Jackson County, Missouri

The Summit Church
3381 Northwest Chipman Road
Lee's Summit, Jackson County, Missouri

TOPOGRAPHIC SURVEY



TOPOGRAPHIC SURVEY
Scale: 1" = 40'

TOPOGRAPHIC SURVEY
Scale: 1" = 40'

Planning & Codes Admin

RECEIVED
SEP - 2 2015


TOPOGRAPHIC SURVEY
The Summit Church
Lee's Summit, Jackson County, Missouri

The Summit Church
3381 Northwest Chipman Road
Lee's Summit, Jackson County, Missouri


Project:
The Summit Church, LSW
Issue Date:
July 31, 2015

ENGINEERING & SURVEYING
SOLUTIONS
N. 36 30TH STREET
LEE'S SUMMIT, MO 64082
P. 816-623-0888 F. 816-623-2849

-2015-117-

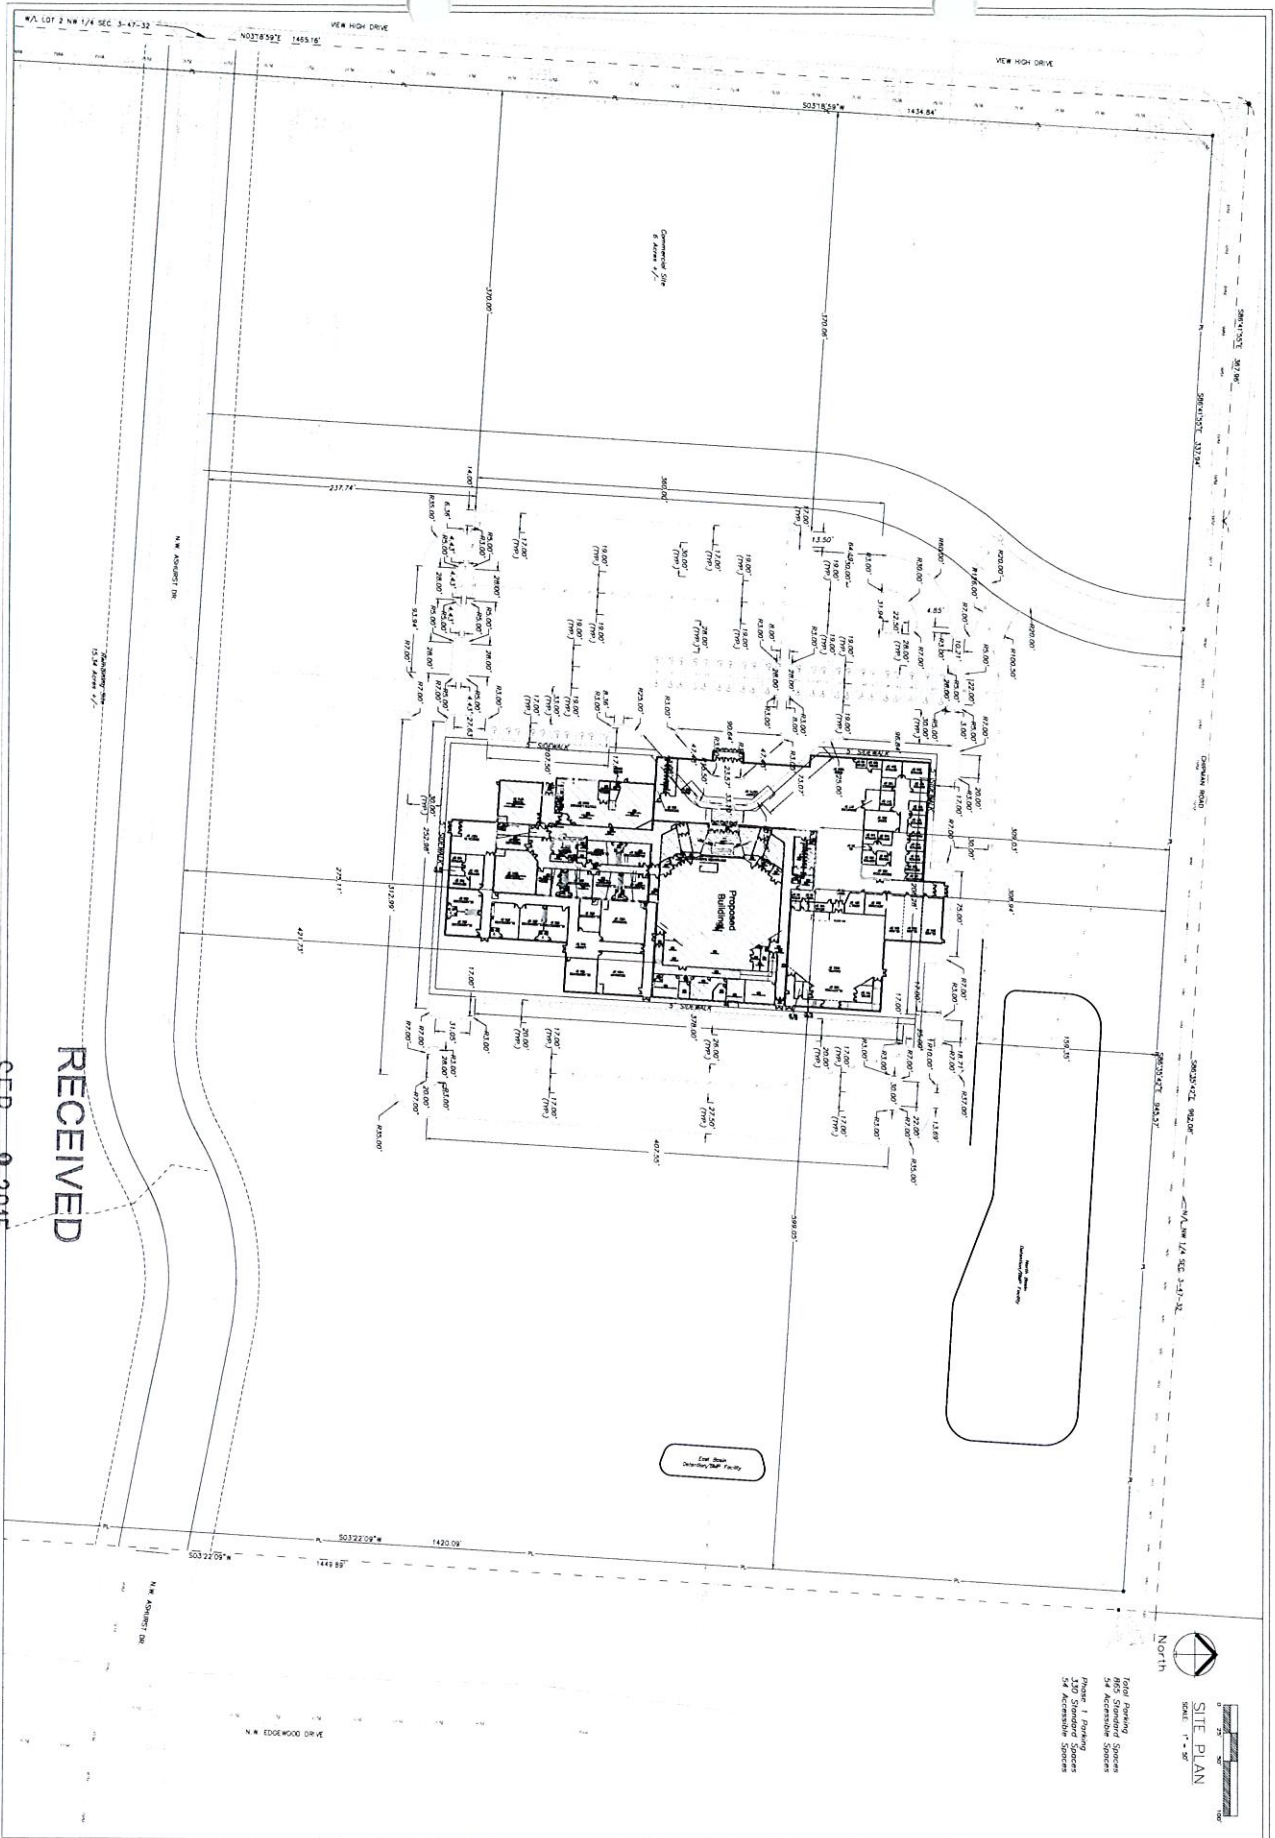

 54 Accessible Spaces

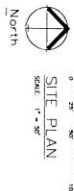

DIMENSION PLAN
 The Summit Church
 Lee's Summit, Jackson County, Missouri

Project
 THE SUMMIT CHURCH, LLC
 Date
 July 27, 2015

The Summit Church
 3381 Northwest Chipman Road
 Lee's Summit, Jackson County, Missouri







RECEIVED

SEP - 2 2015

Planning & Codes Admin

-2015-117-

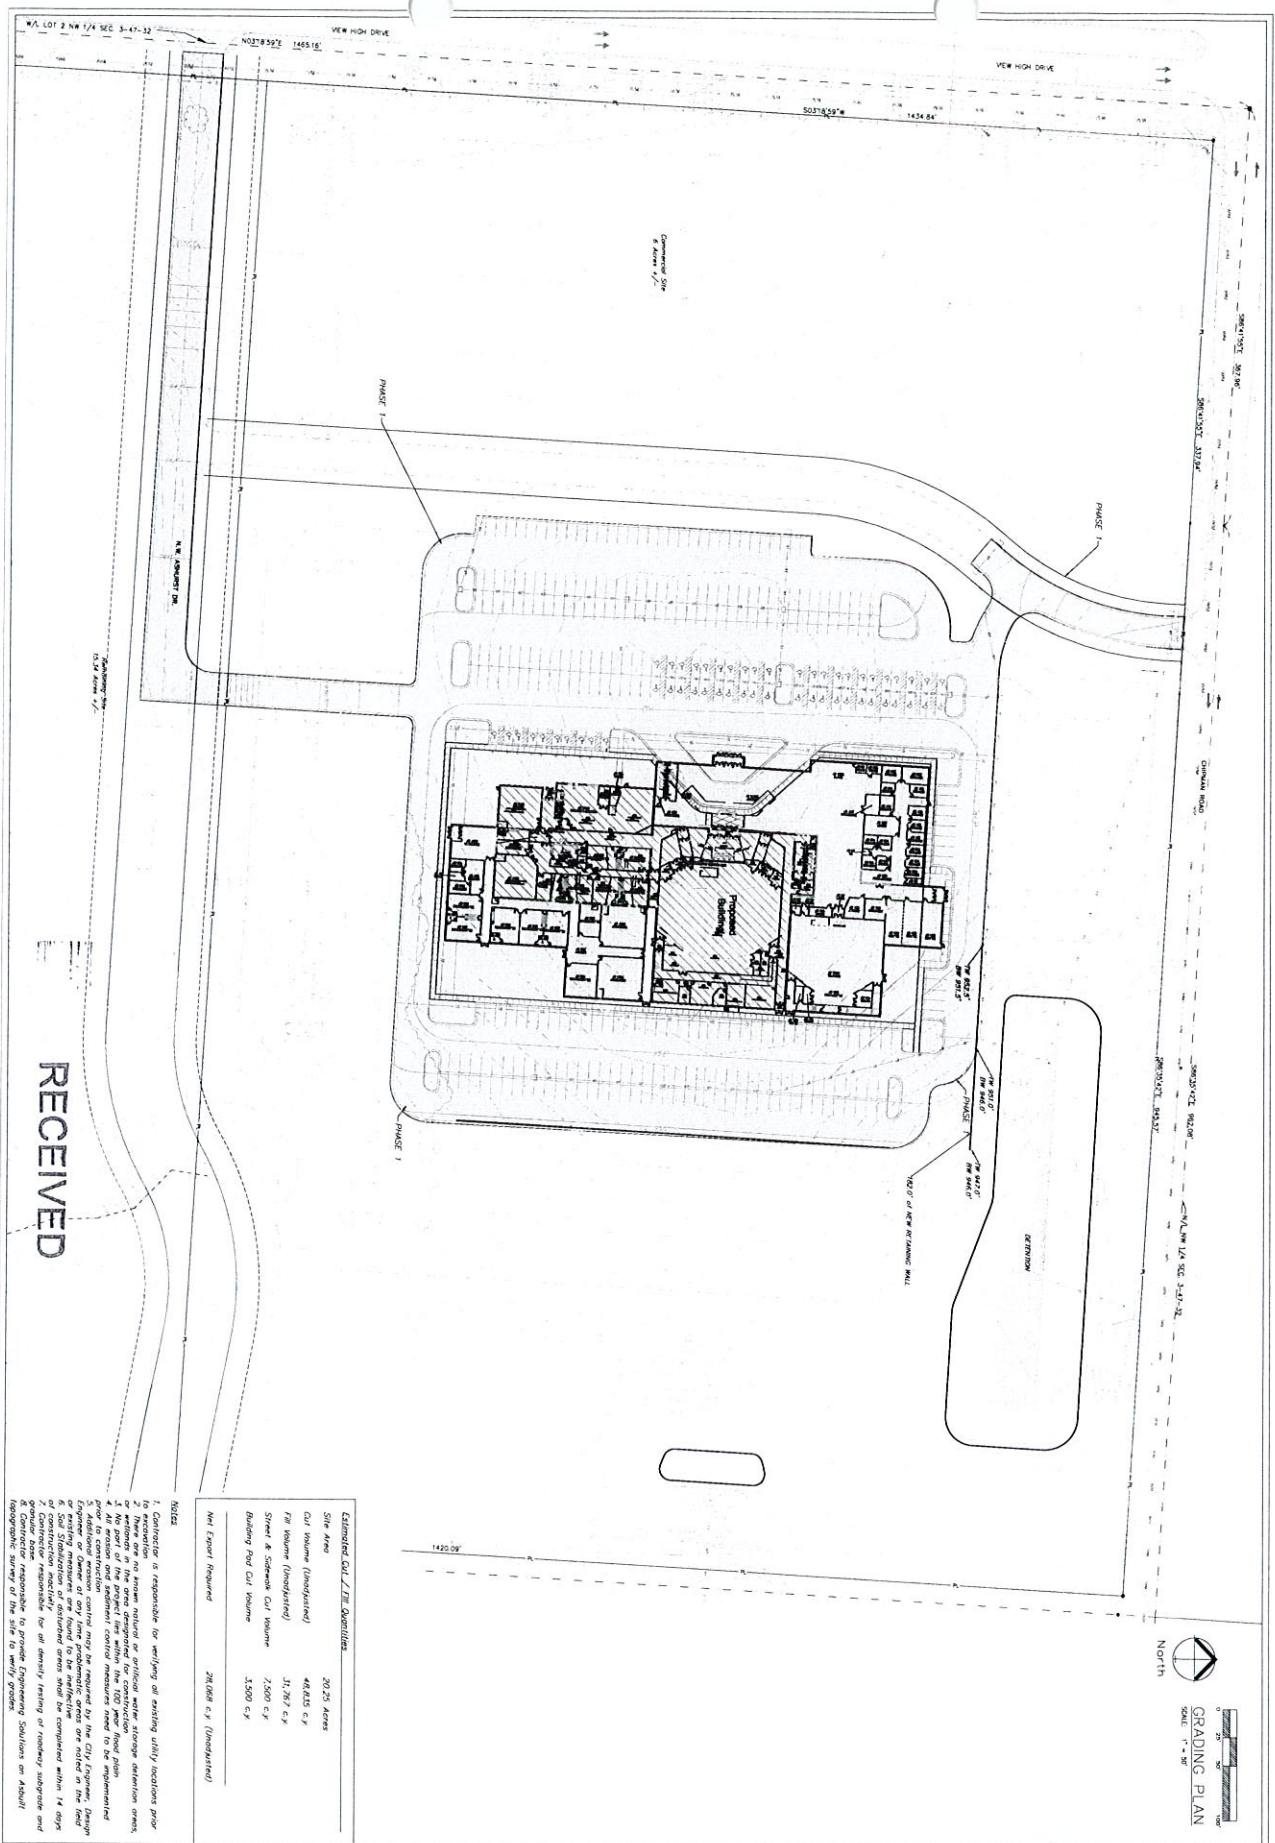

NOTES

GRADING PLAN
 The Summit Church
 Lee's Summit, Jackson County, Missouri

Project:
 THE SUMMIT CHURCH





ENGINEERING SOLUTIONS
 ENGINEERING & SURVEYING
 30 SE 10TH STREET
 LEE'S SUMMIT, MO 64062
 P: 816-623-0888 F: 816-623-0849

SEP - 2 2015
 Planning & Codes Admin
 -2015-117-


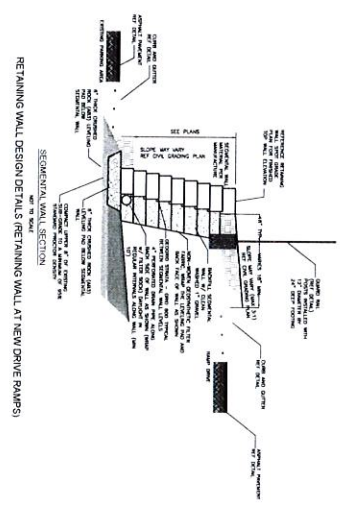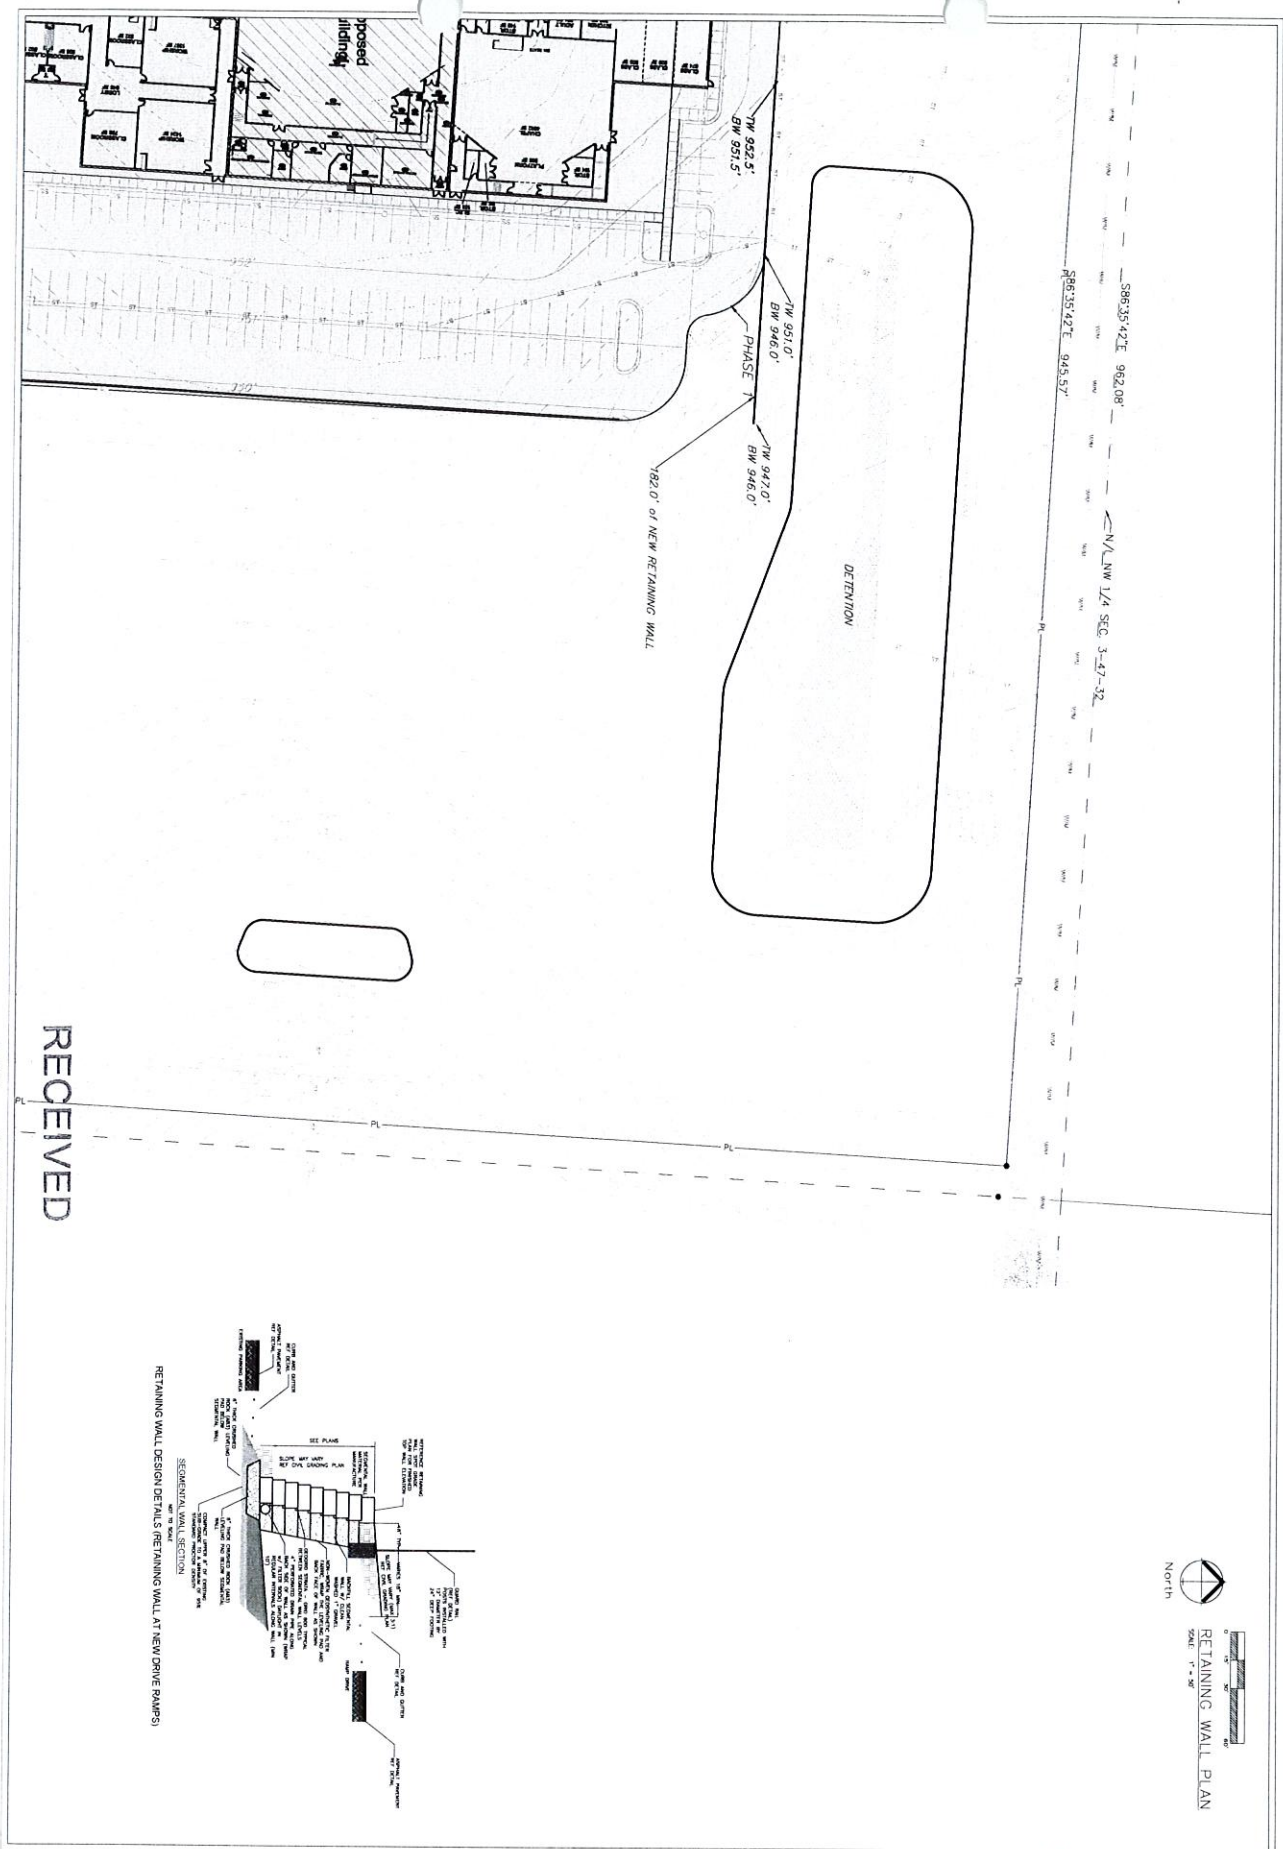

Planning & Codes Admin

SEP - 2 2015

-2015-117-

VIEW HIGH DRIVE




Planning & Codes Admin


SEP - 2 2015

RECEIVED


2015-117-

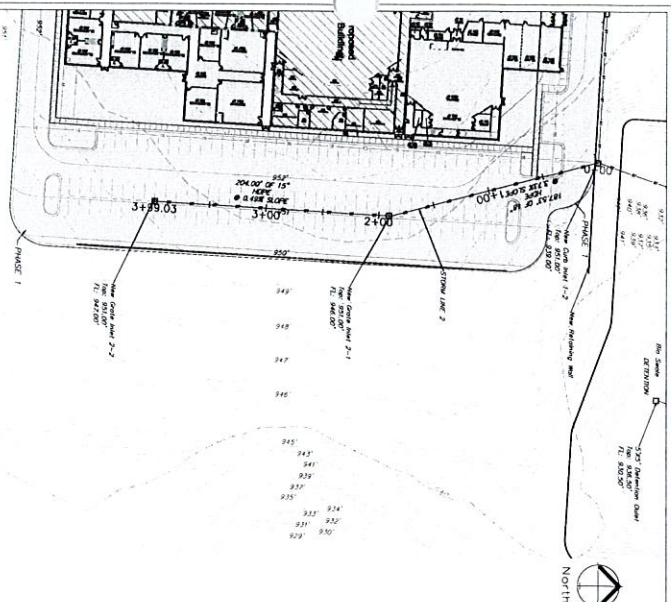




STORM LINE 2




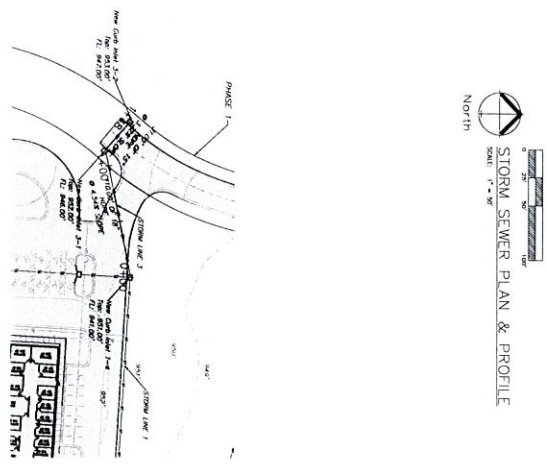


STORM LINE 3

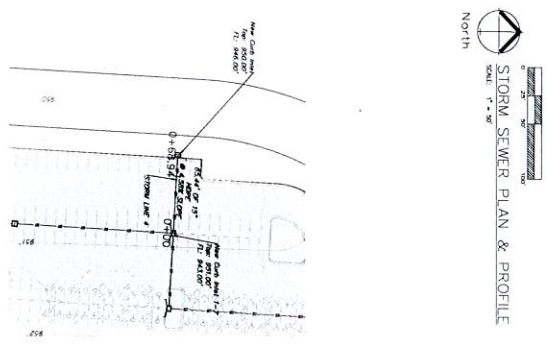

STORM LINE 4

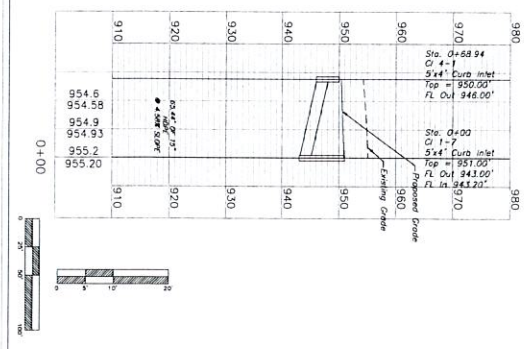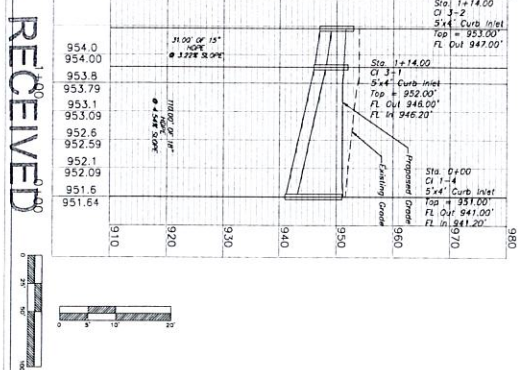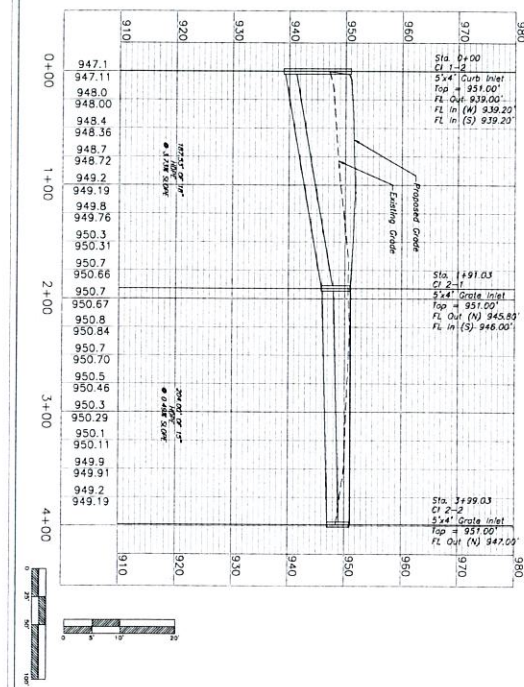

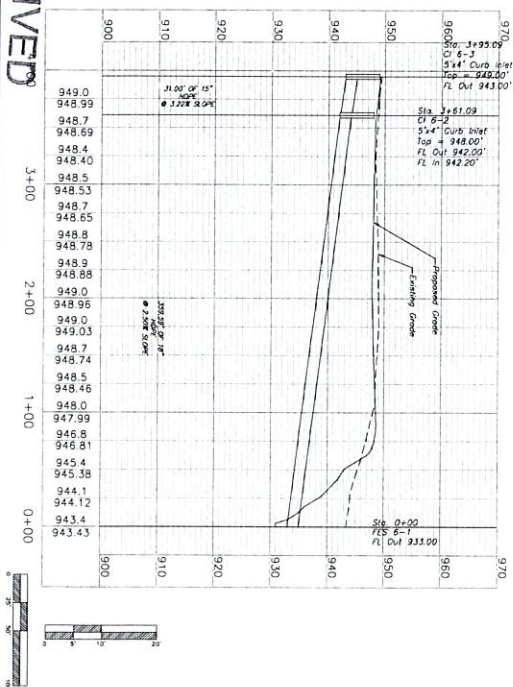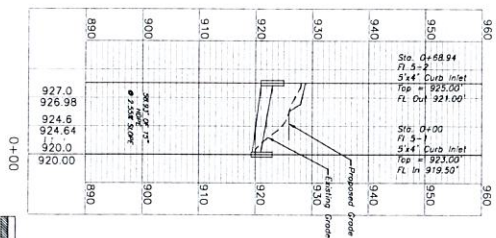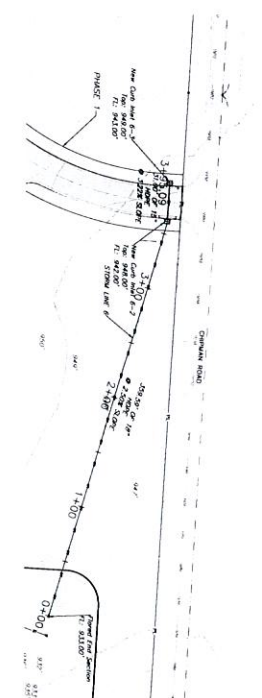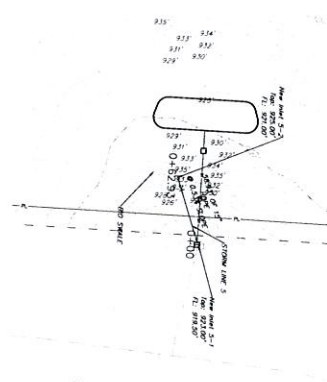

ENGINEERING
— ENGINEERING & SURVEYING —
SOLUTIONS


50 SE 30TH STREET
LEE'S SUMMIT, MO 64082
P: 816/623-9888 F: 816/623-9849

Matthew J. Schlegel
 MO #1, 200601970
 KS #1, PE 18071
 OK #1, 25226
 NE #1, E-14,335

REVISIONS
 REV 9/1/15

1-2015-112-1

SEP - 2 1915

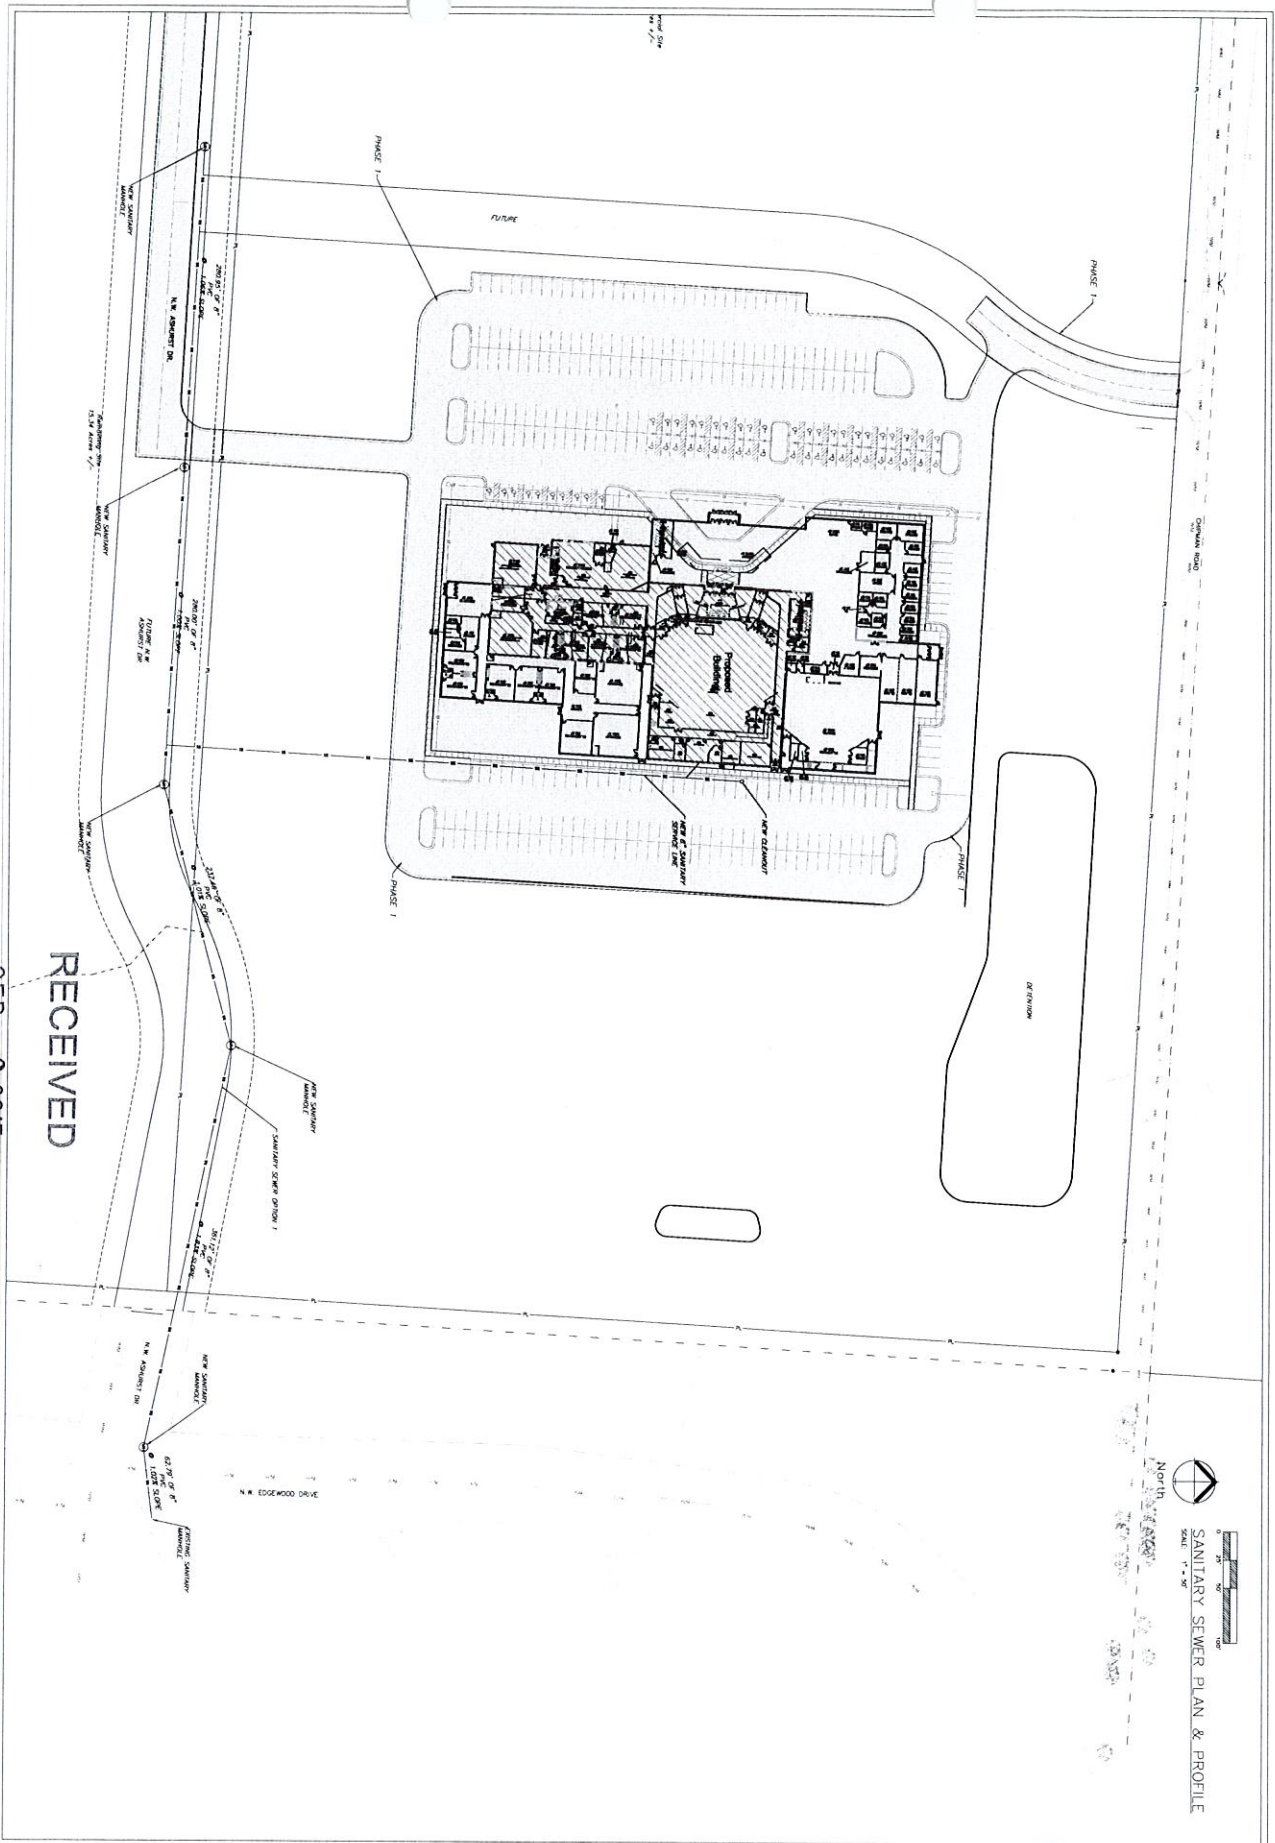

Planning & Codes Admin

-2015-117-

SANITARY SEWER PLAN
The Summit Church:
Lee's Summit, Jackson County, Missouri

Project
THE SUMMIT
CHURCH, LLC
Issue Date
July 31, 2015


The Summit Church
3381 Northwest Chipman Road
Lee's Summit, Jackson County, Missouri

Engineering & Surveying
Professional Engineer
Professional Surveyor
Professional Engineer
Professional Surveyor

ENGINEERING SOLUTIONS
ENGINEERING & SURVEYING
3036 30TH STREET
LEE'S SUMMIT, MO 64082
P: 816-623-0888 F: 816-623-2810

C-400

SANITARY LINE OPTION 1

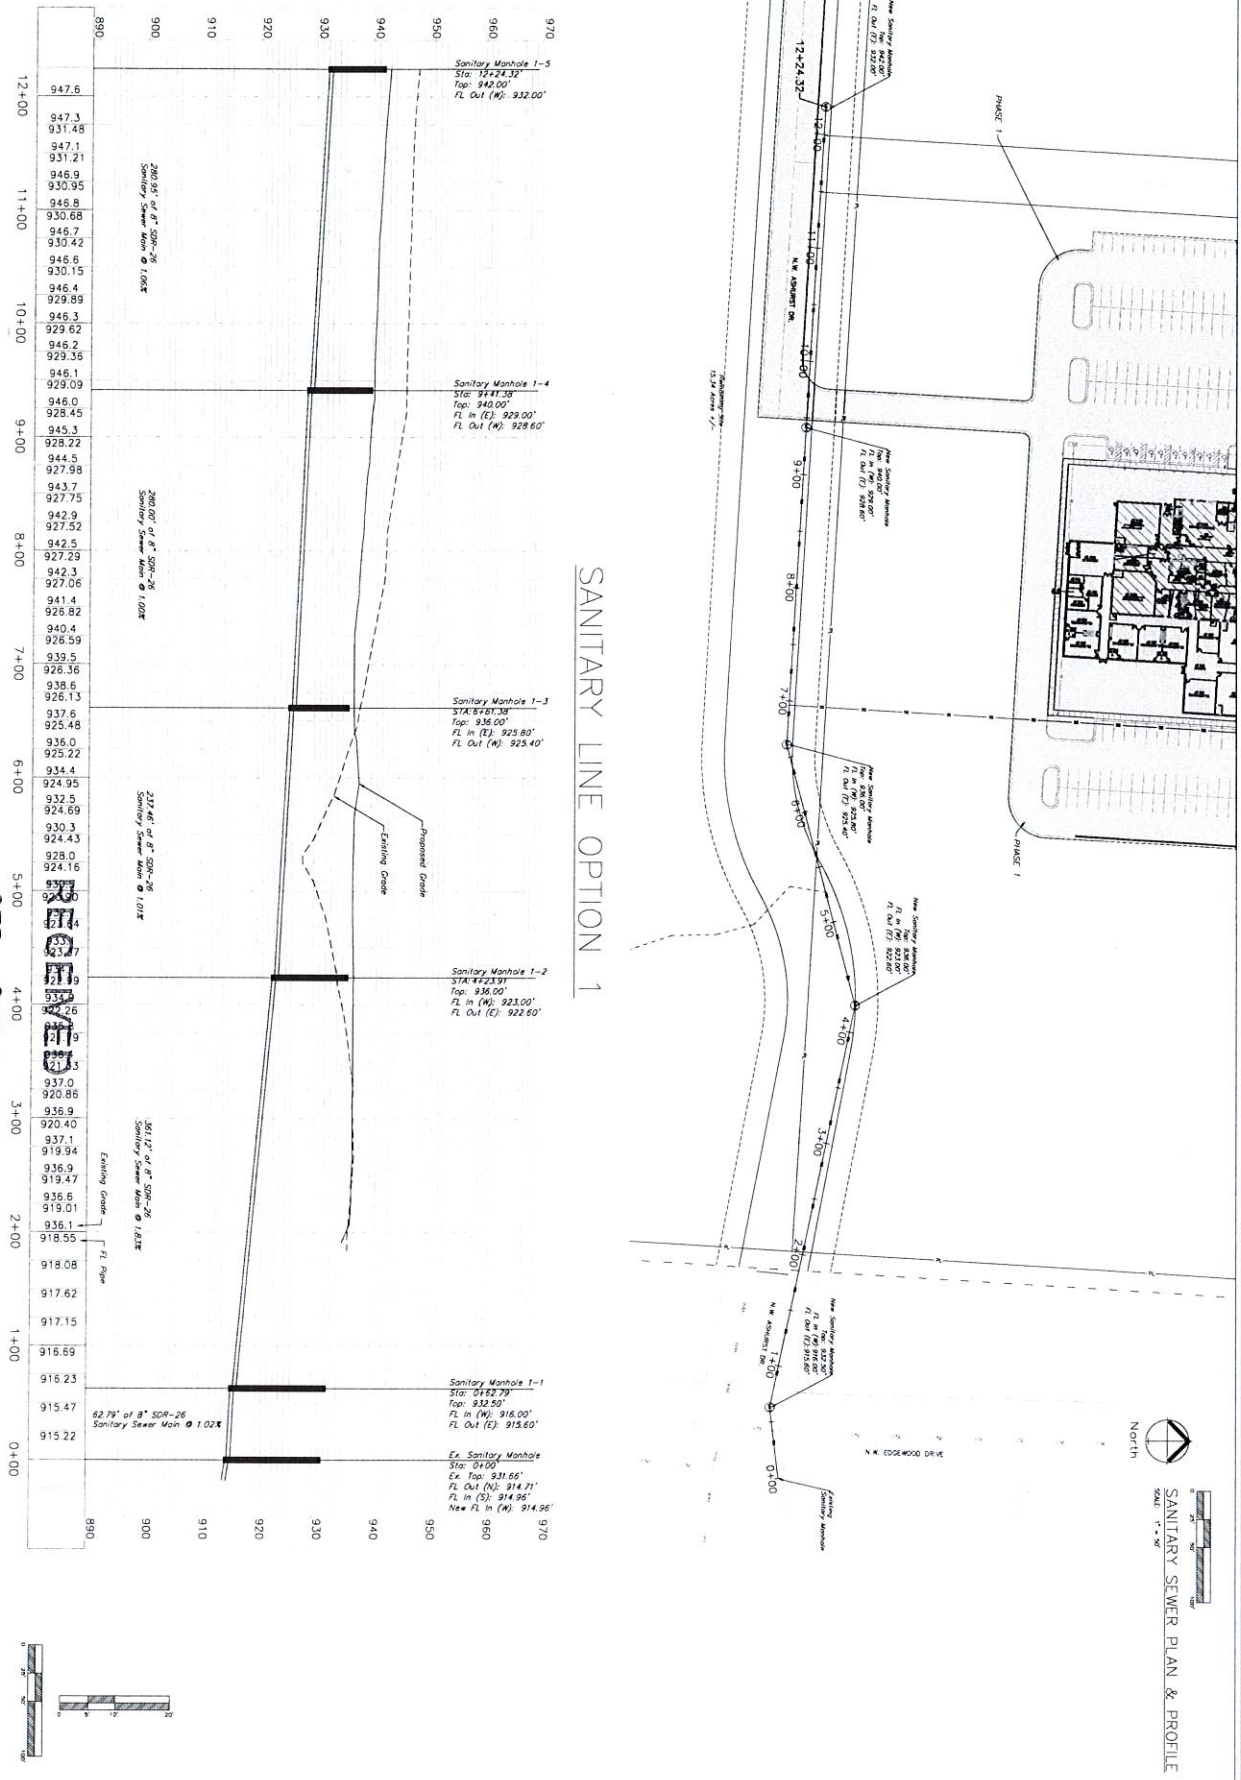

Planning & Codes Admin

-2015-117-

SEP - 2 2015

C-401

SANITARY SEWER PLAN & PROFILE

**The Summit Church:
Lee's Summit, Jackson County, Missouri**

Project
THE SUMMIT
CHURCH, LSWG
Issue Date
July 31, 2015

The Summit Church
3381 Northwest Chipman Road
Lee's Summit, Jackson County, Missouri

Professional Registrations






Missouri
Engineering & Architecture
Surveying 20000825-94-
Karnas
Engineering P-1688
Surveying L&S-716
Oklahoma
Engineering & Archt
Mechanical
Engineering C&CT



ENGINEERING
ENGINEERING & SURVEYING
SOLUTIONS

50 SE 30TH STREET
LEE'S SUMMIT, MO 64082
P: (816) 623-9888 F: (816) 623-9849

50 SE 30TH STREET
LEES SUMMIT, MO 64082
P (816) 623-9888 F (816) 623-984

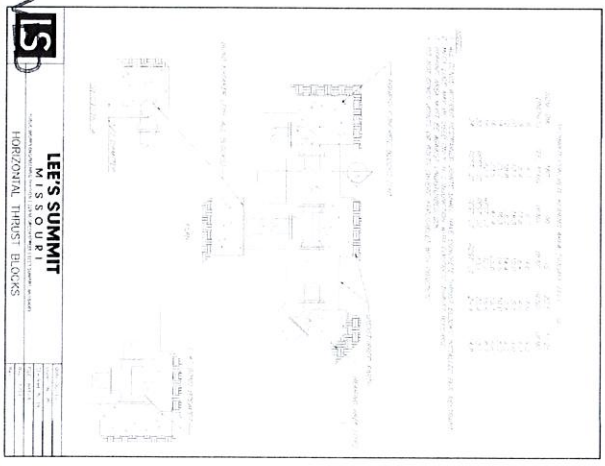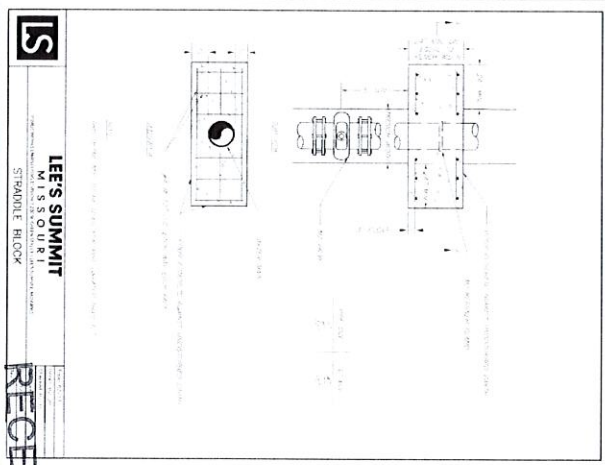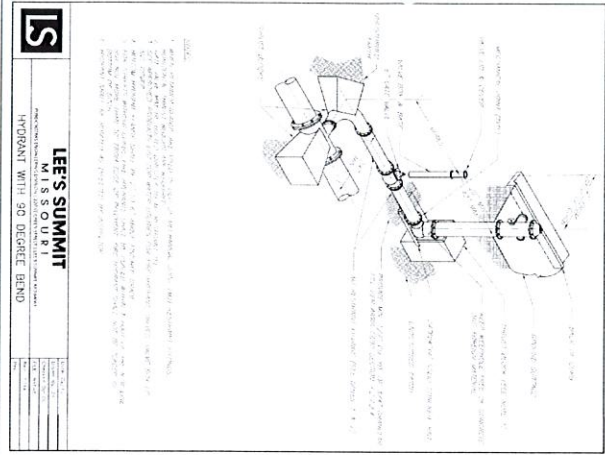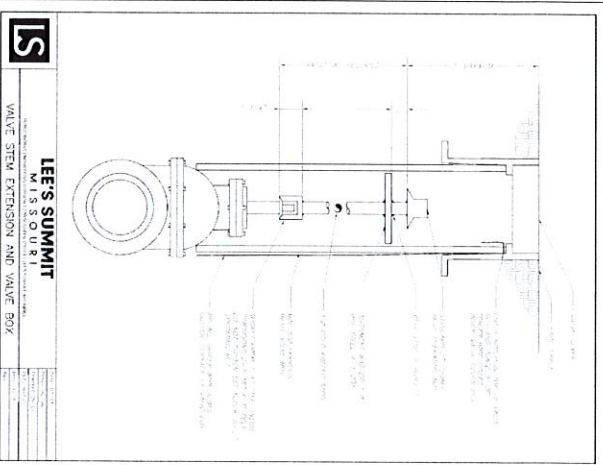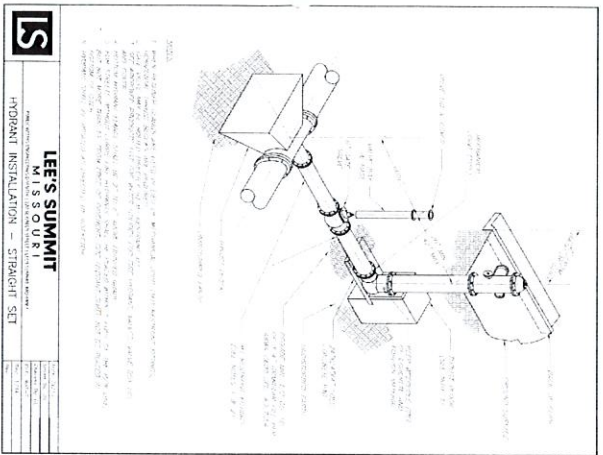

SEP - 2 2015
Planning & Codes Admin

- 2015 - 117 -












ENGINEERING
— ENGINEERING & SURVEYING —
SOLUTIONS

90 SE 30TH STREET
LEE'S SUMMIT, MO 64082
P (816) 623-9888 F (816) 623-9849

2015-117-

CONFIDENTIAL - NOT FOR RELEASE
 This document is the property of ELDECON, INC. and is subject to review and approval. The document contains confidential information and is not to be distributed outside the company. If it is to be reproduced without express written permission, and the author's name and title must be included in the reproduction. All rights reserved.

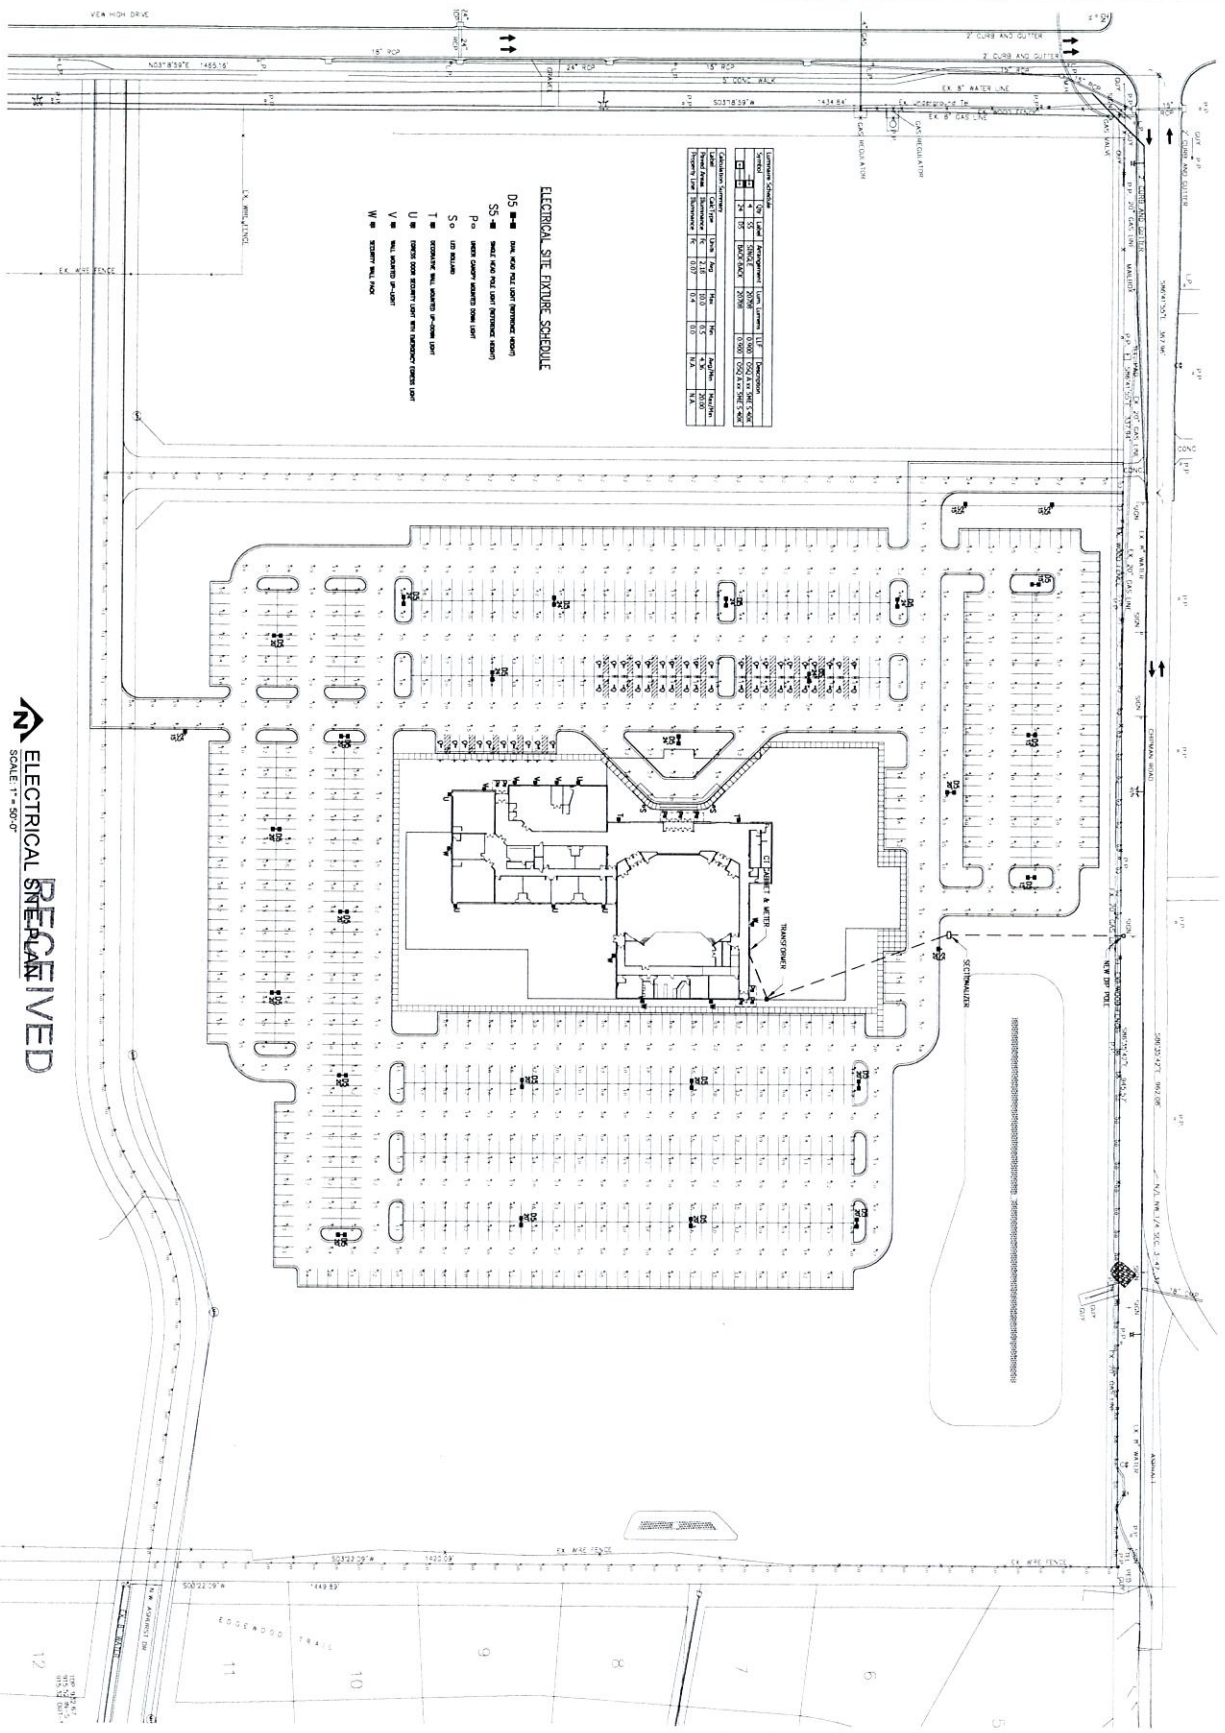



- ELECTRICAL SITE PLAN**

RECEIVED
 ELECTRICAL
 SCALE: 1" = 50'-0"

Planning & Codes Admin

SEP - 2 2015
 -2015-117-

PROJECT # 09012015
ISSUE DATE 09/01/2015
DRAWN BY RGD
REVISIONS

1	
2	
3	
4	

SHEET NO. ES1
ELECTRICAL SITE PLAN

A New Worship Facility for:
The Summit
 Address
 Lee's Summit, Missouri

ELDECON
 ELECTRICAL DESIGN • CONSTRUCTION
 6200-1 NW Kelly Drive Kansas City, Missouri 64152