

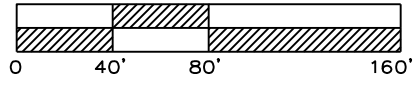


LEE'S SUMMIT, JACKSON COUNTY, MISSOURI

C.500

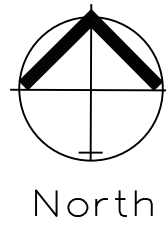

WATER LINE GENERAL LAYOUT
SCALE: 1" = 80'

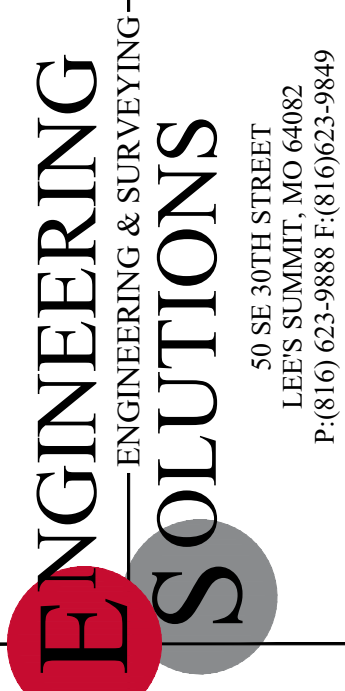


Professional Registration
Missouri
Engineering 2005002186-D
Surveying 2005008319-D
Kansas
Engineering E-1685
Surveying LS-218
Oklahoma
Engineering 6254
Nebraska
Engineering CA2821

THE VILLAS OF CHAPEL RIDGE-2ND PLAT
LOTS 43-74 and Tracts C-1 & D-1
Lee's Summit, Jackson County, Missouri


Project:
VILLAS OF CHAPEL
RIDGE-LSMO
Issue Date:
June 24, 2022

Water Line General Layout
Construction Plans for:
THE VILLAS OF CHAPEL RIDGE-2ND PLAT
LOTS 43-74 and Tracts C-1 & D-1
Lee's Summit, Jackson County, Missouri

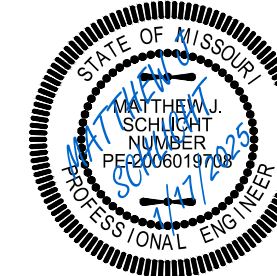


Matthew J. Schlicht
MO PE 2006019708
KS PE 19071
OK PE 25226
NE PE E-14335



REVISIONS	
REV. 8/12/2022	
REV. 10/3/2022	
REV. 4/14/2023	
MDNR REV. 1/17/2025	

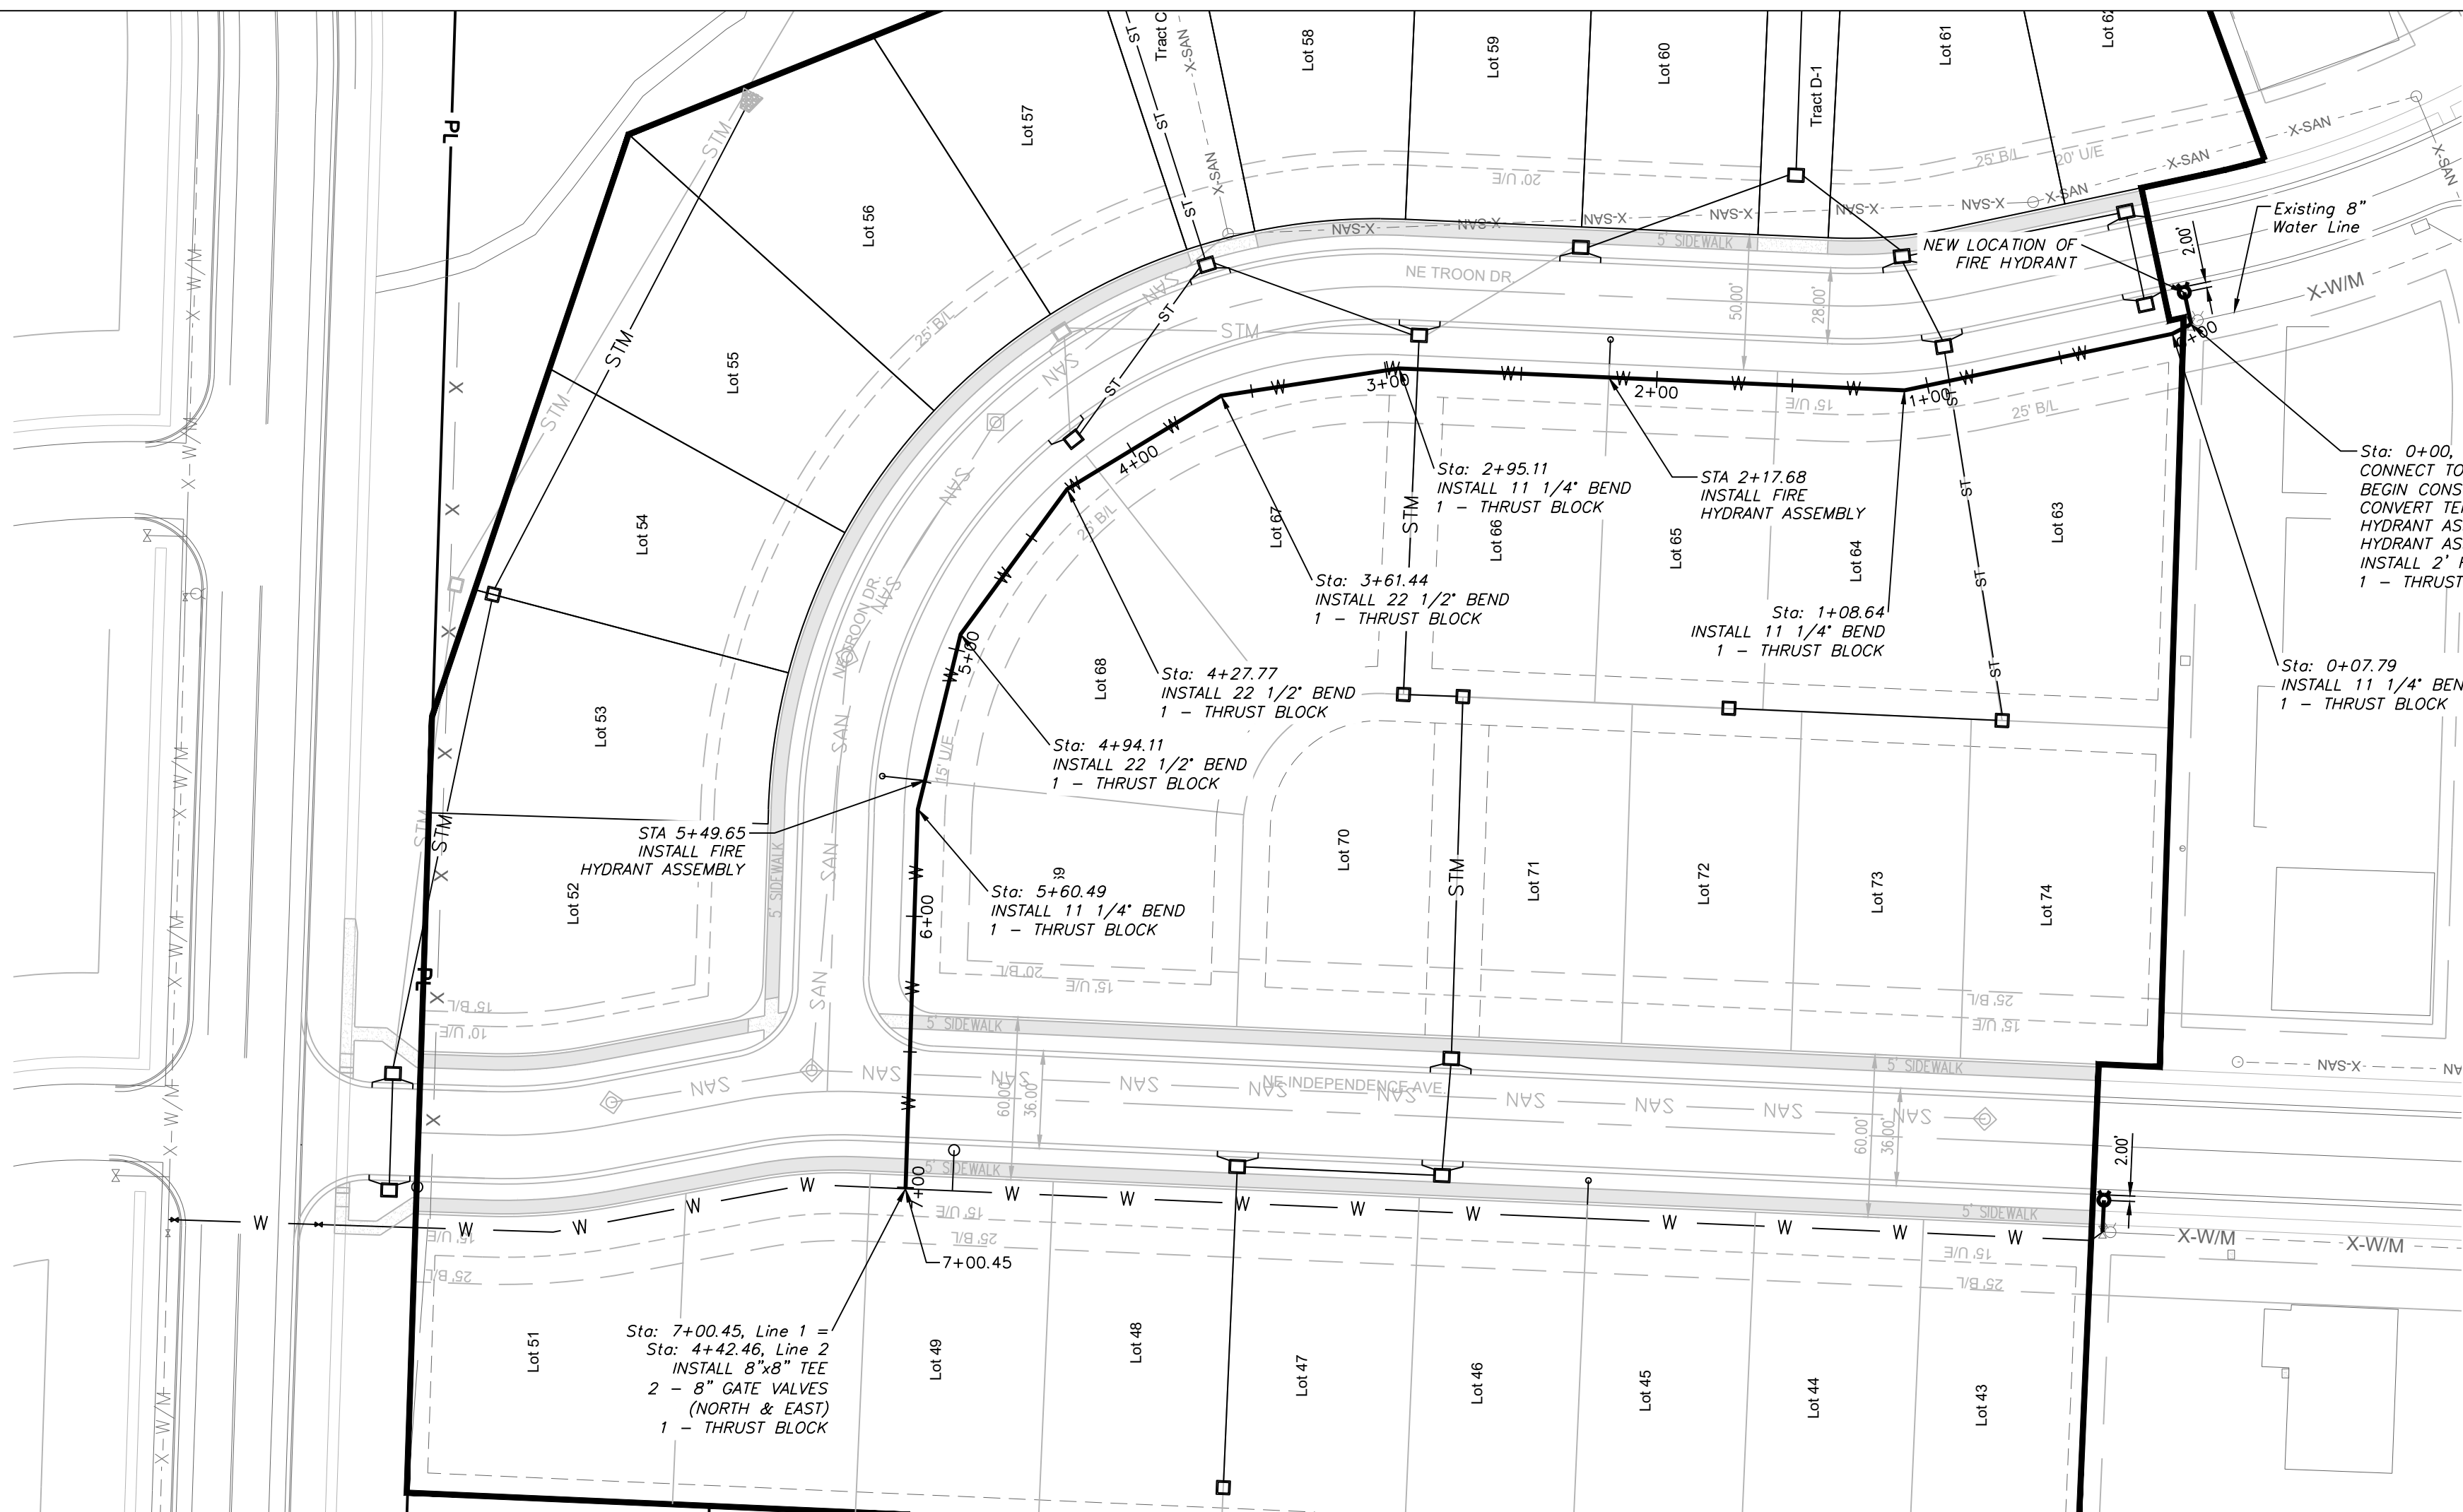

WATER LINE 1

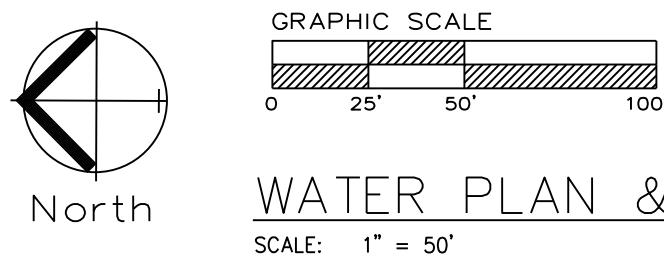

Note:
Compacted Fill shall be placed to a minimum 18" above the top of the pipe prior to installation.

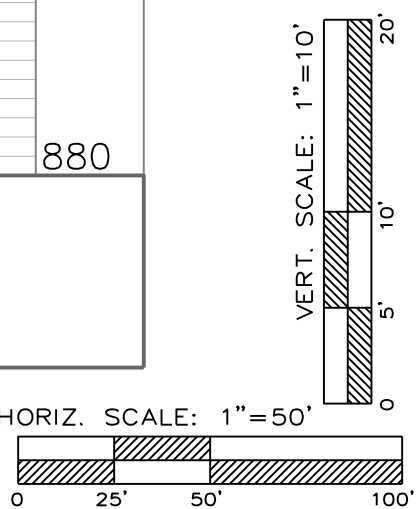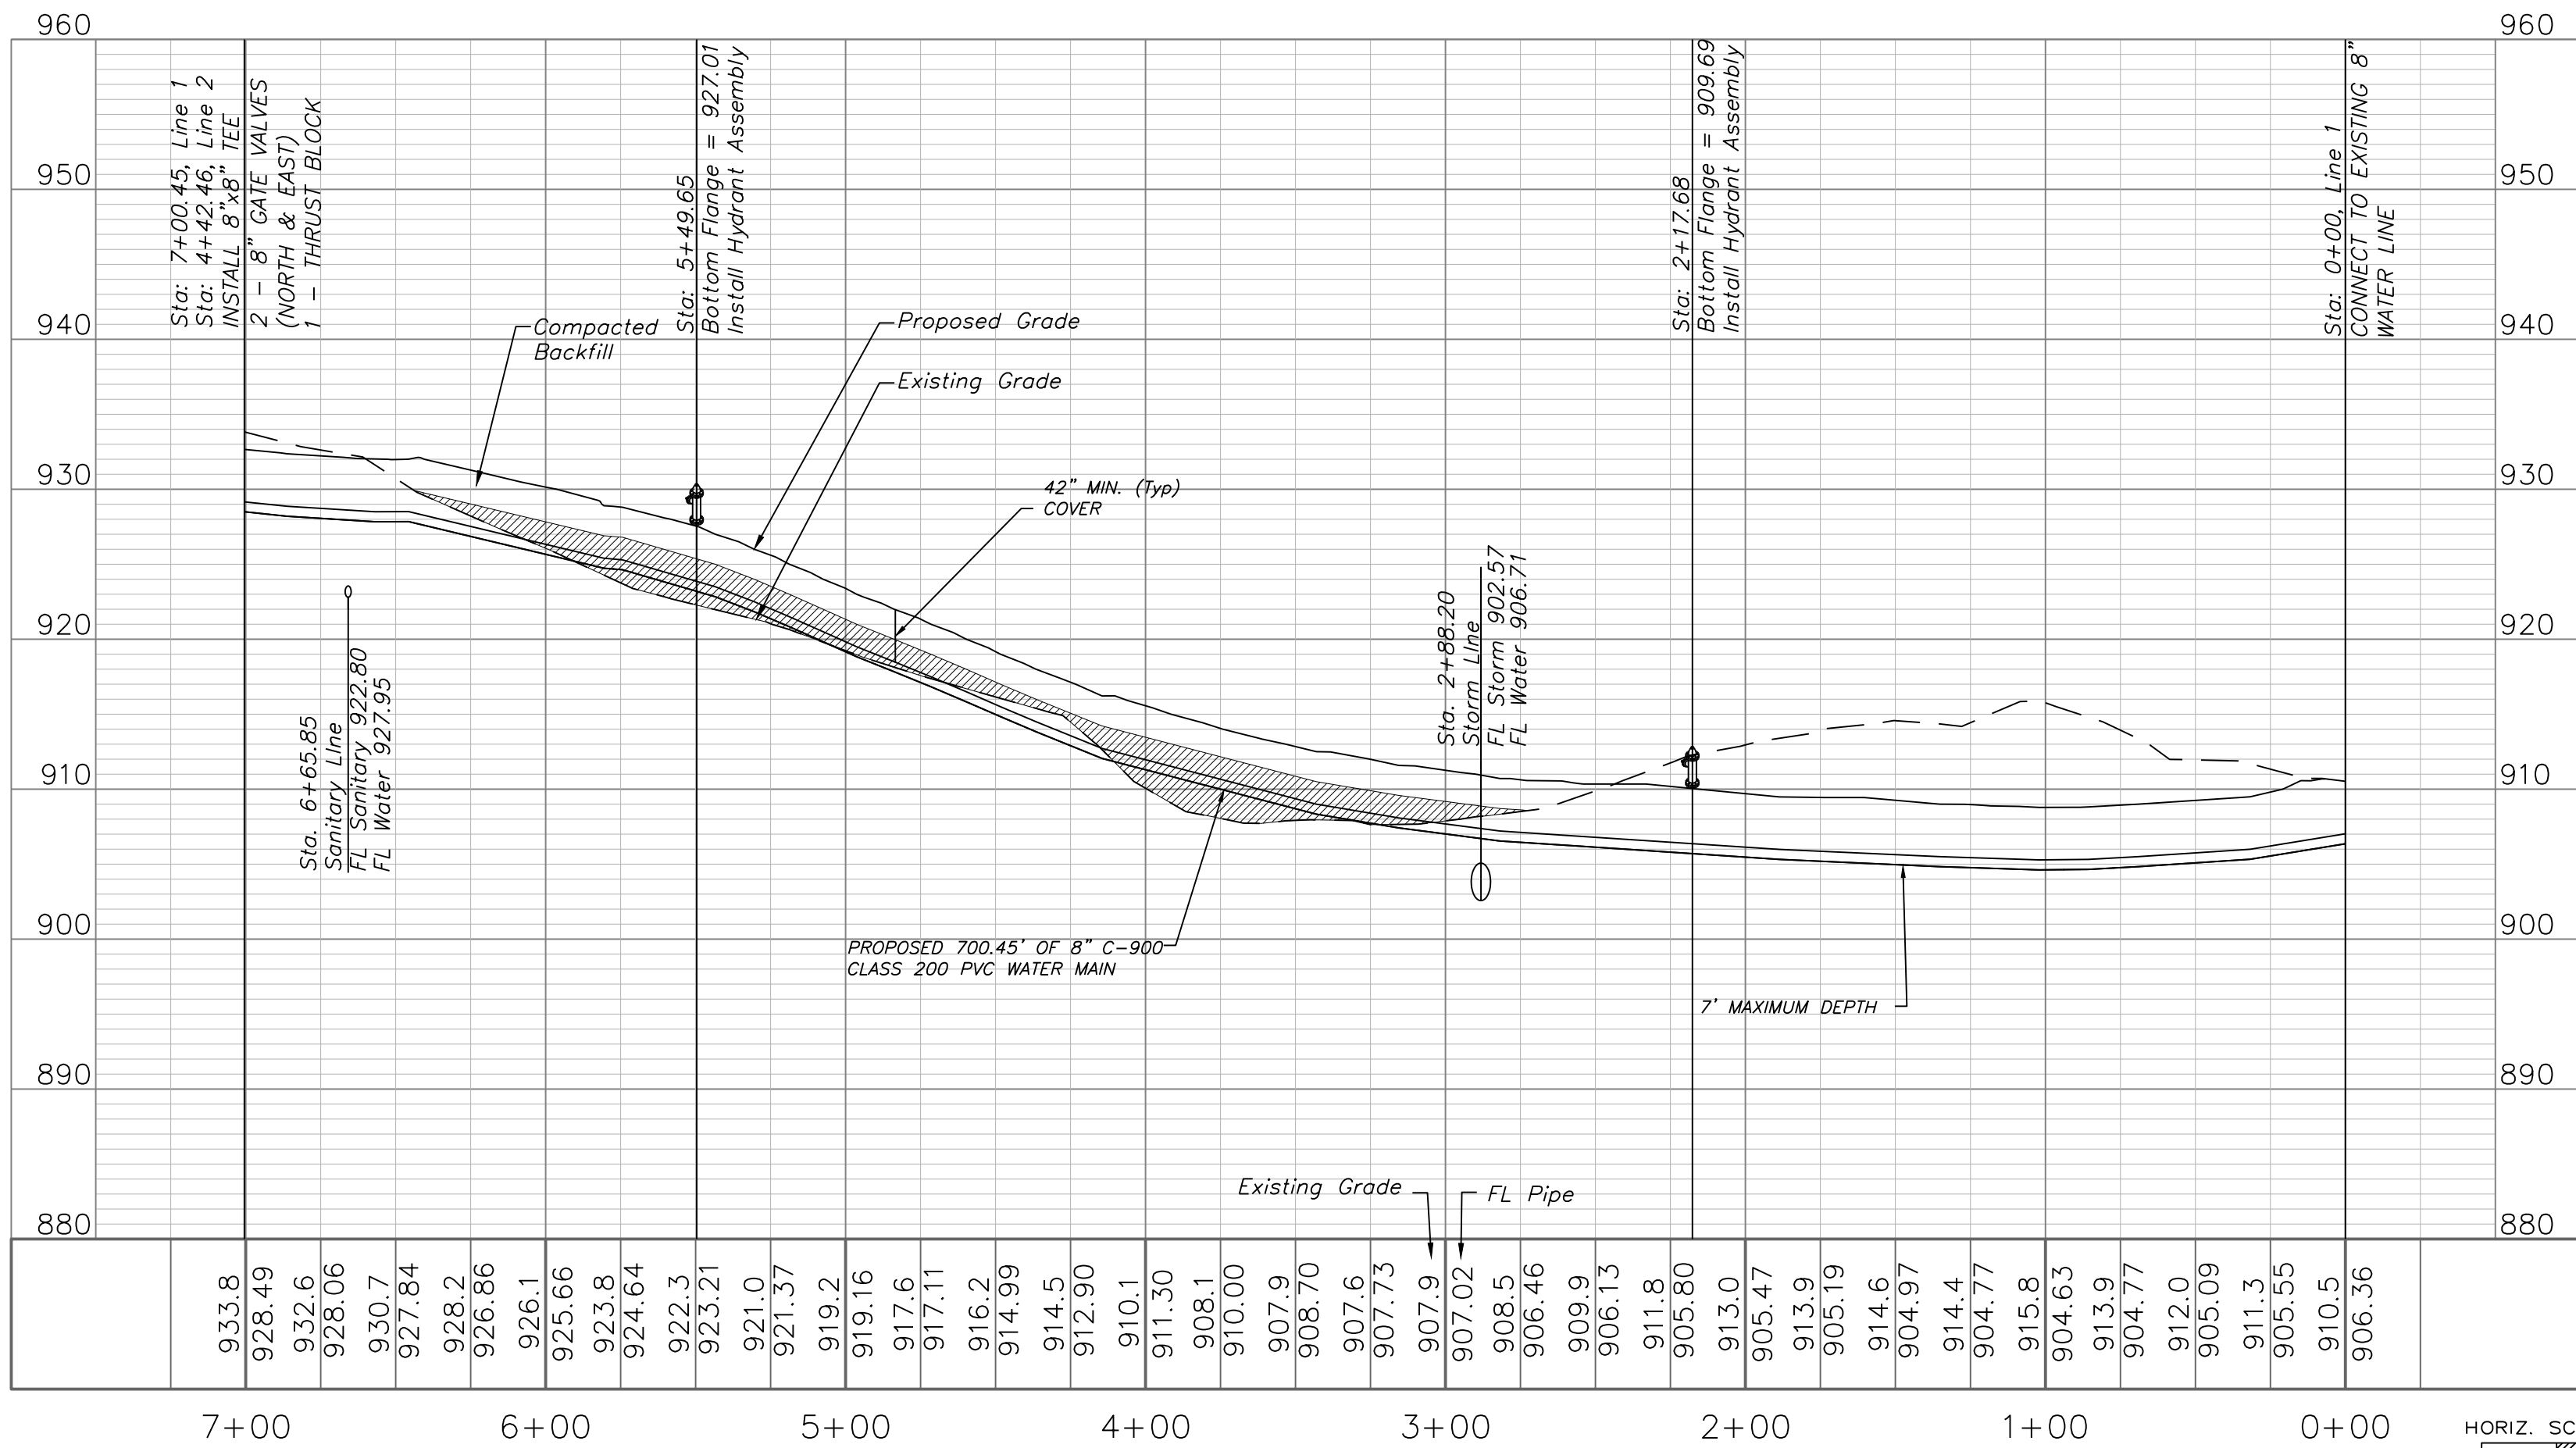


Professional Registration
Missouri
Engineering 2005002186-D
Surveying 2005008319-D
Kansas
Engineering E-1695
Surveying LS-218
Oklahoma
Engineering 6254
Nebraska
Engineering CA2821

THE VILLAS OF CHAPEL RIDGE-2ND PLAT
LOTS 43-74 and Tracts C-1 & D-1
Lee's Summit, Jackson County, Missouri

Project:
VILLAS OF CHAPEL
RIDGE-LSMO
Issue Date:
June 24, 2022

Water Main Plan and Profile
Construction Plans for:
THE VILLAS OF CHAPEL RIDGE-2ND PLAT
LOTS 43-74 and Tracts C-1 & D-1
Lee's Summit, Jackson County, Missouri

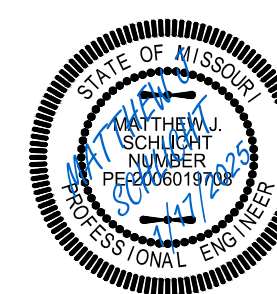

Matthew J. Schlicht
MO PE 2006019708
KS PE 19071
OK PE 25226
NE PE E-14335

REVISIONS
REV. 8/12/2022
REV. 10/3/2022
REV. 4/14/2023
MDNR REV. 1/17/2025

