



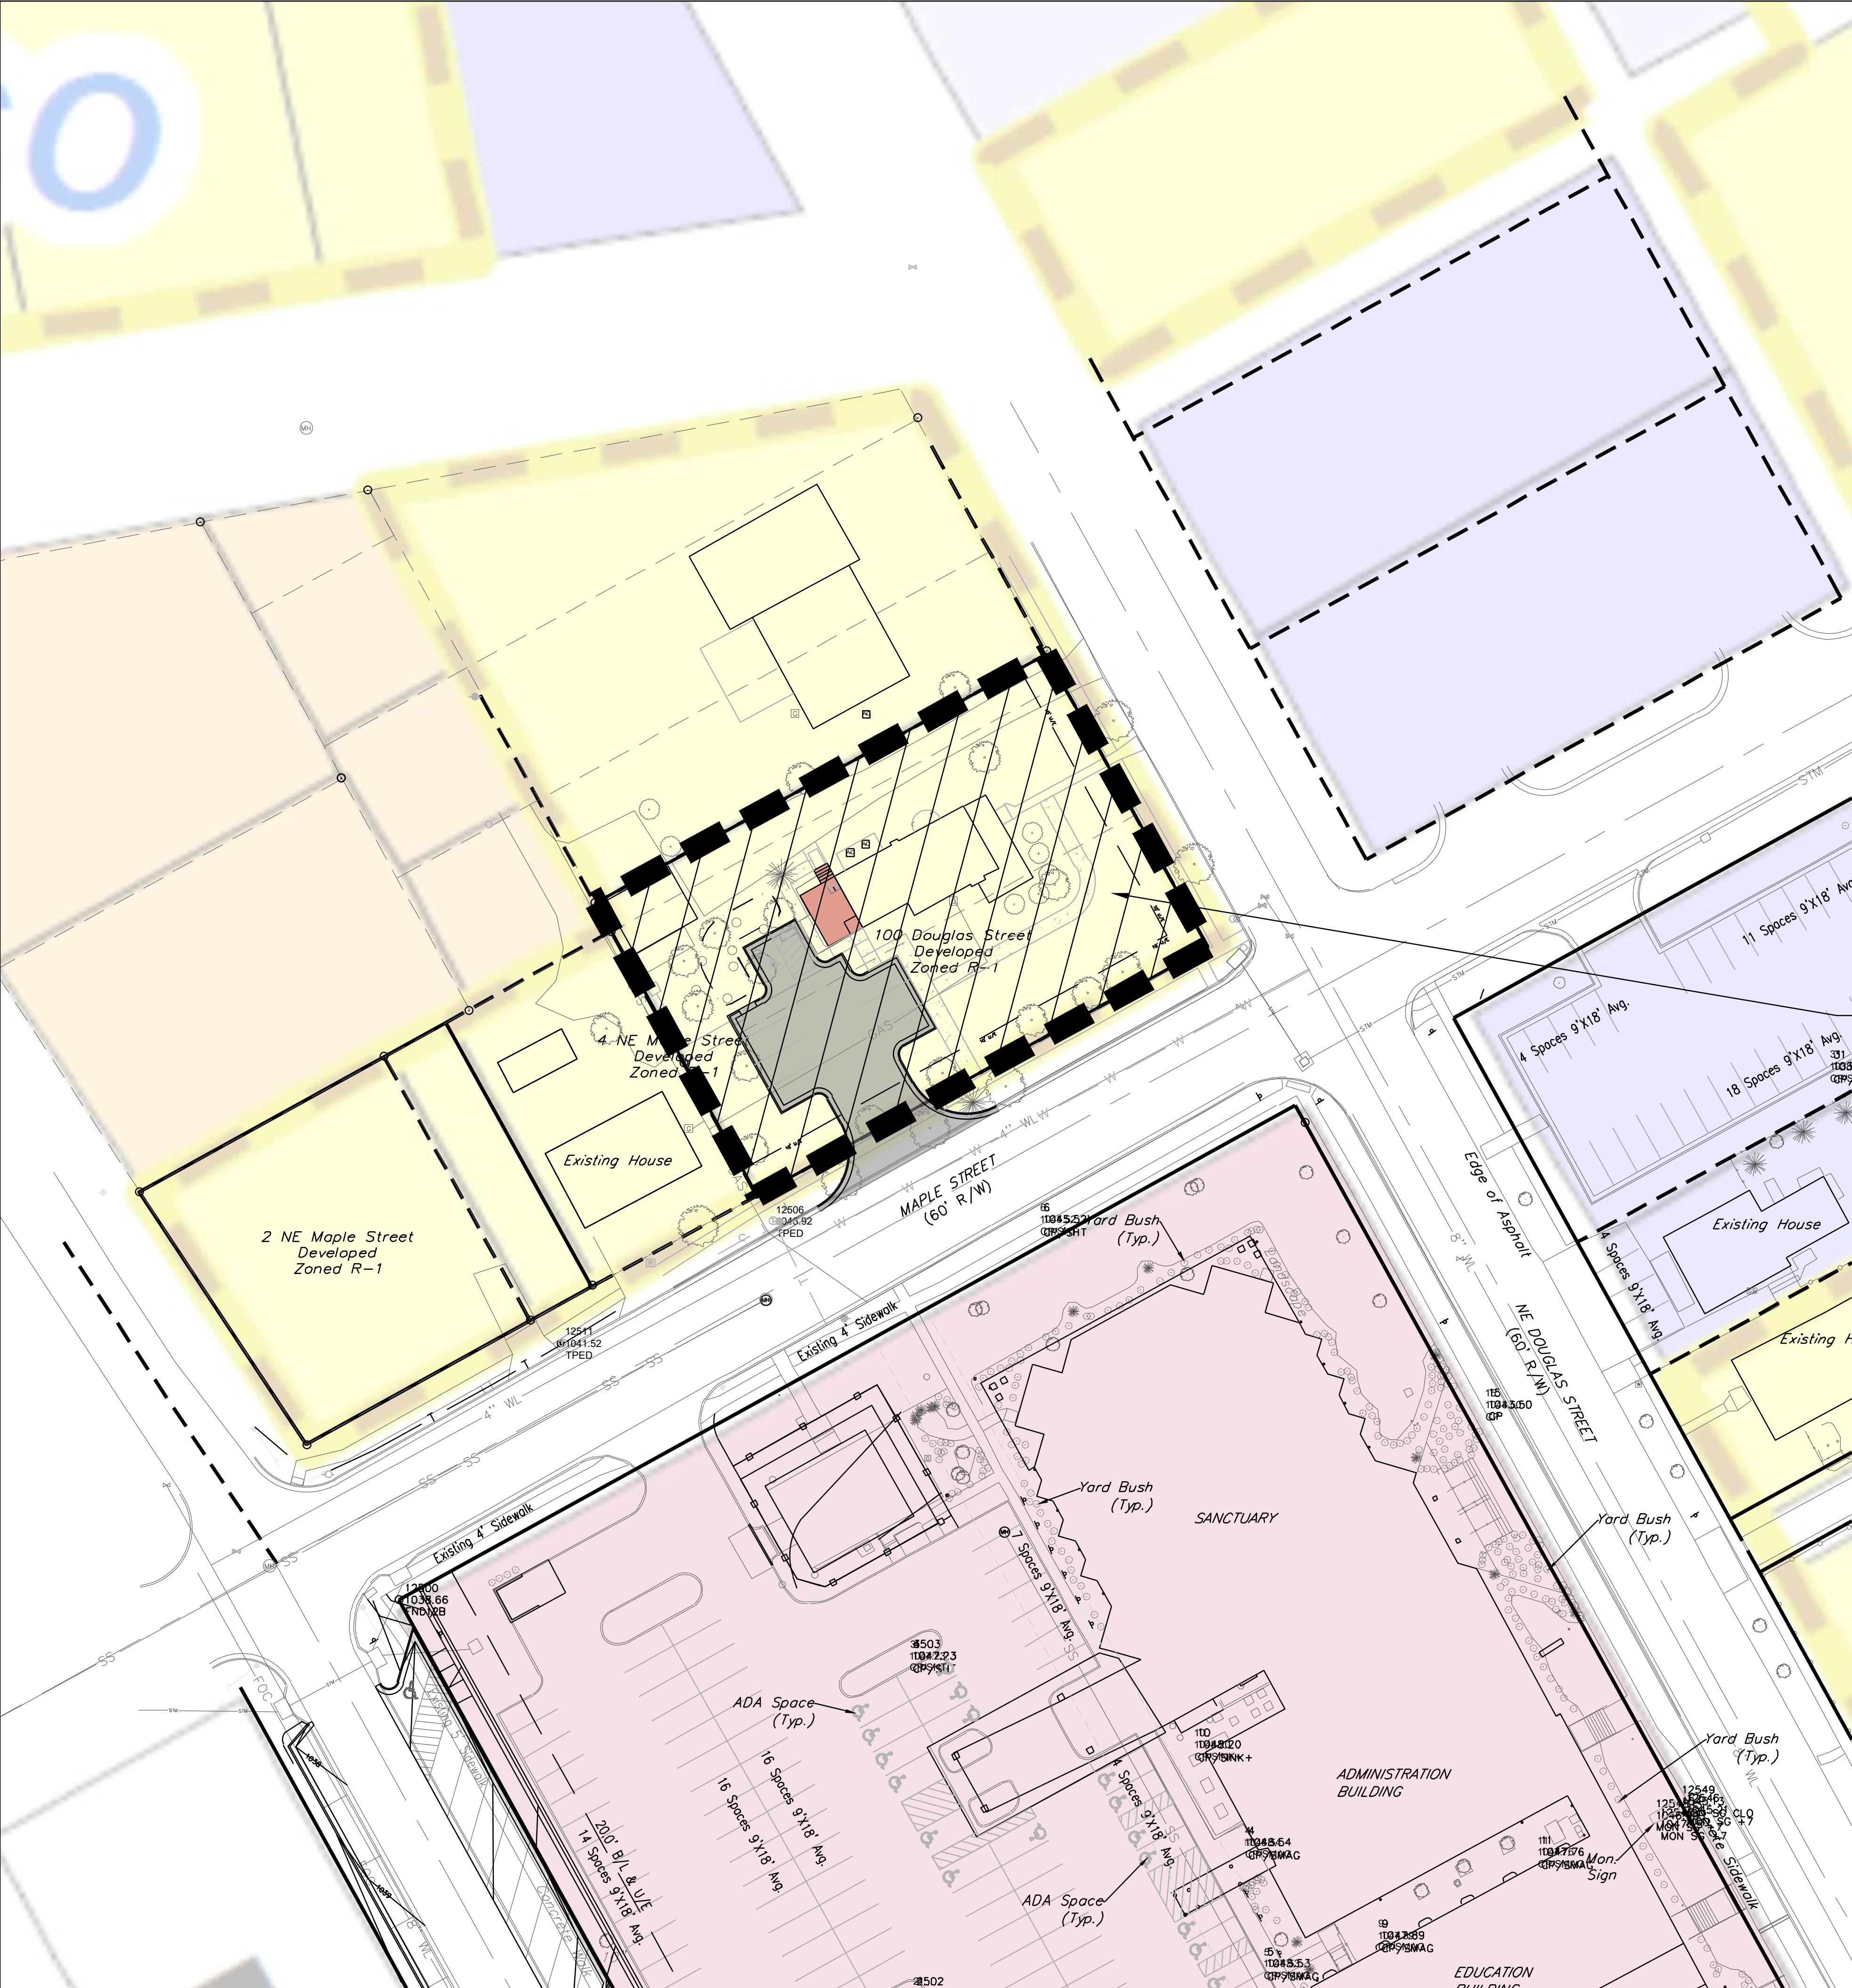

REZONING EXHIBIT
100 NE Douglas Street
Part of Section 6, Township 47 North, Range 31 West
Lee's Summit, Jackson County, Missouri

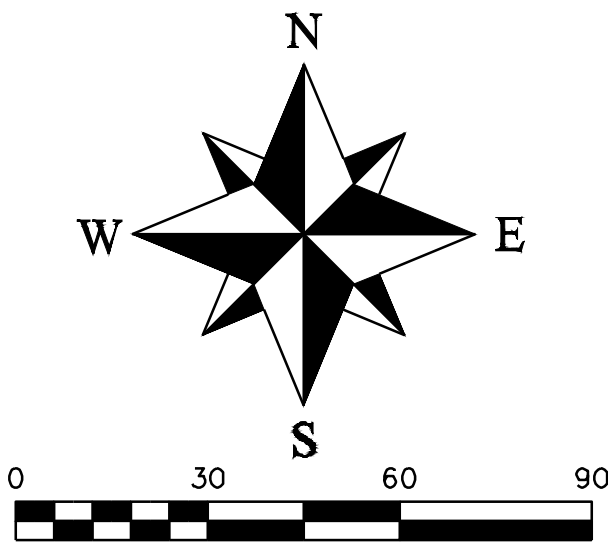

PROPERTY DESCRIPTION
MYRTLE PARK, S 11' OF LOT 7 AND ALL OF LOTS 8 AND 11 BLK 3

AREA TO BE REZONED
TO TNZ
18,948.60
0.44 ACRES

REVISIONS					
DATE	DESCRIPTION	BY	DATE	DESCRIPTION	BY

100 NE Douglas Street
Section 6, Township 47, Range 31
Lee's Summit, Jackson County, Missouri

REZONING EXHIBIT

SHEET	SECTION	TOWNSHIP	RANGE	COUNTY	JOB NO.
1 OF 1	6	47 N	31 W	Jackson	100 NE DOUGLAS ST

DATE OF PREPARATION: February 11, 2025

SCALE: 1"= 30'

M. Schlicht, PLS, PE

PROFESSIONAL SEAL

ENGINEERING & SURVEYING SOLUTIONS
50 SE 30TH STREET
LEE'S SUMMIT, MO 64082
P: (816) 623-9888 F: (816) 623-9849