


FILE LOCATION: C:\civl 30 Projects\0183 Lee's Summit, MO\02-0183 DETAILS PAVING.DWG TAB NAME: Paving Detail Sheet 1 USER: skdol PLOTTED: 3/13/2025 12:57 PM SAVED: 3/3/2025 12:21 PM

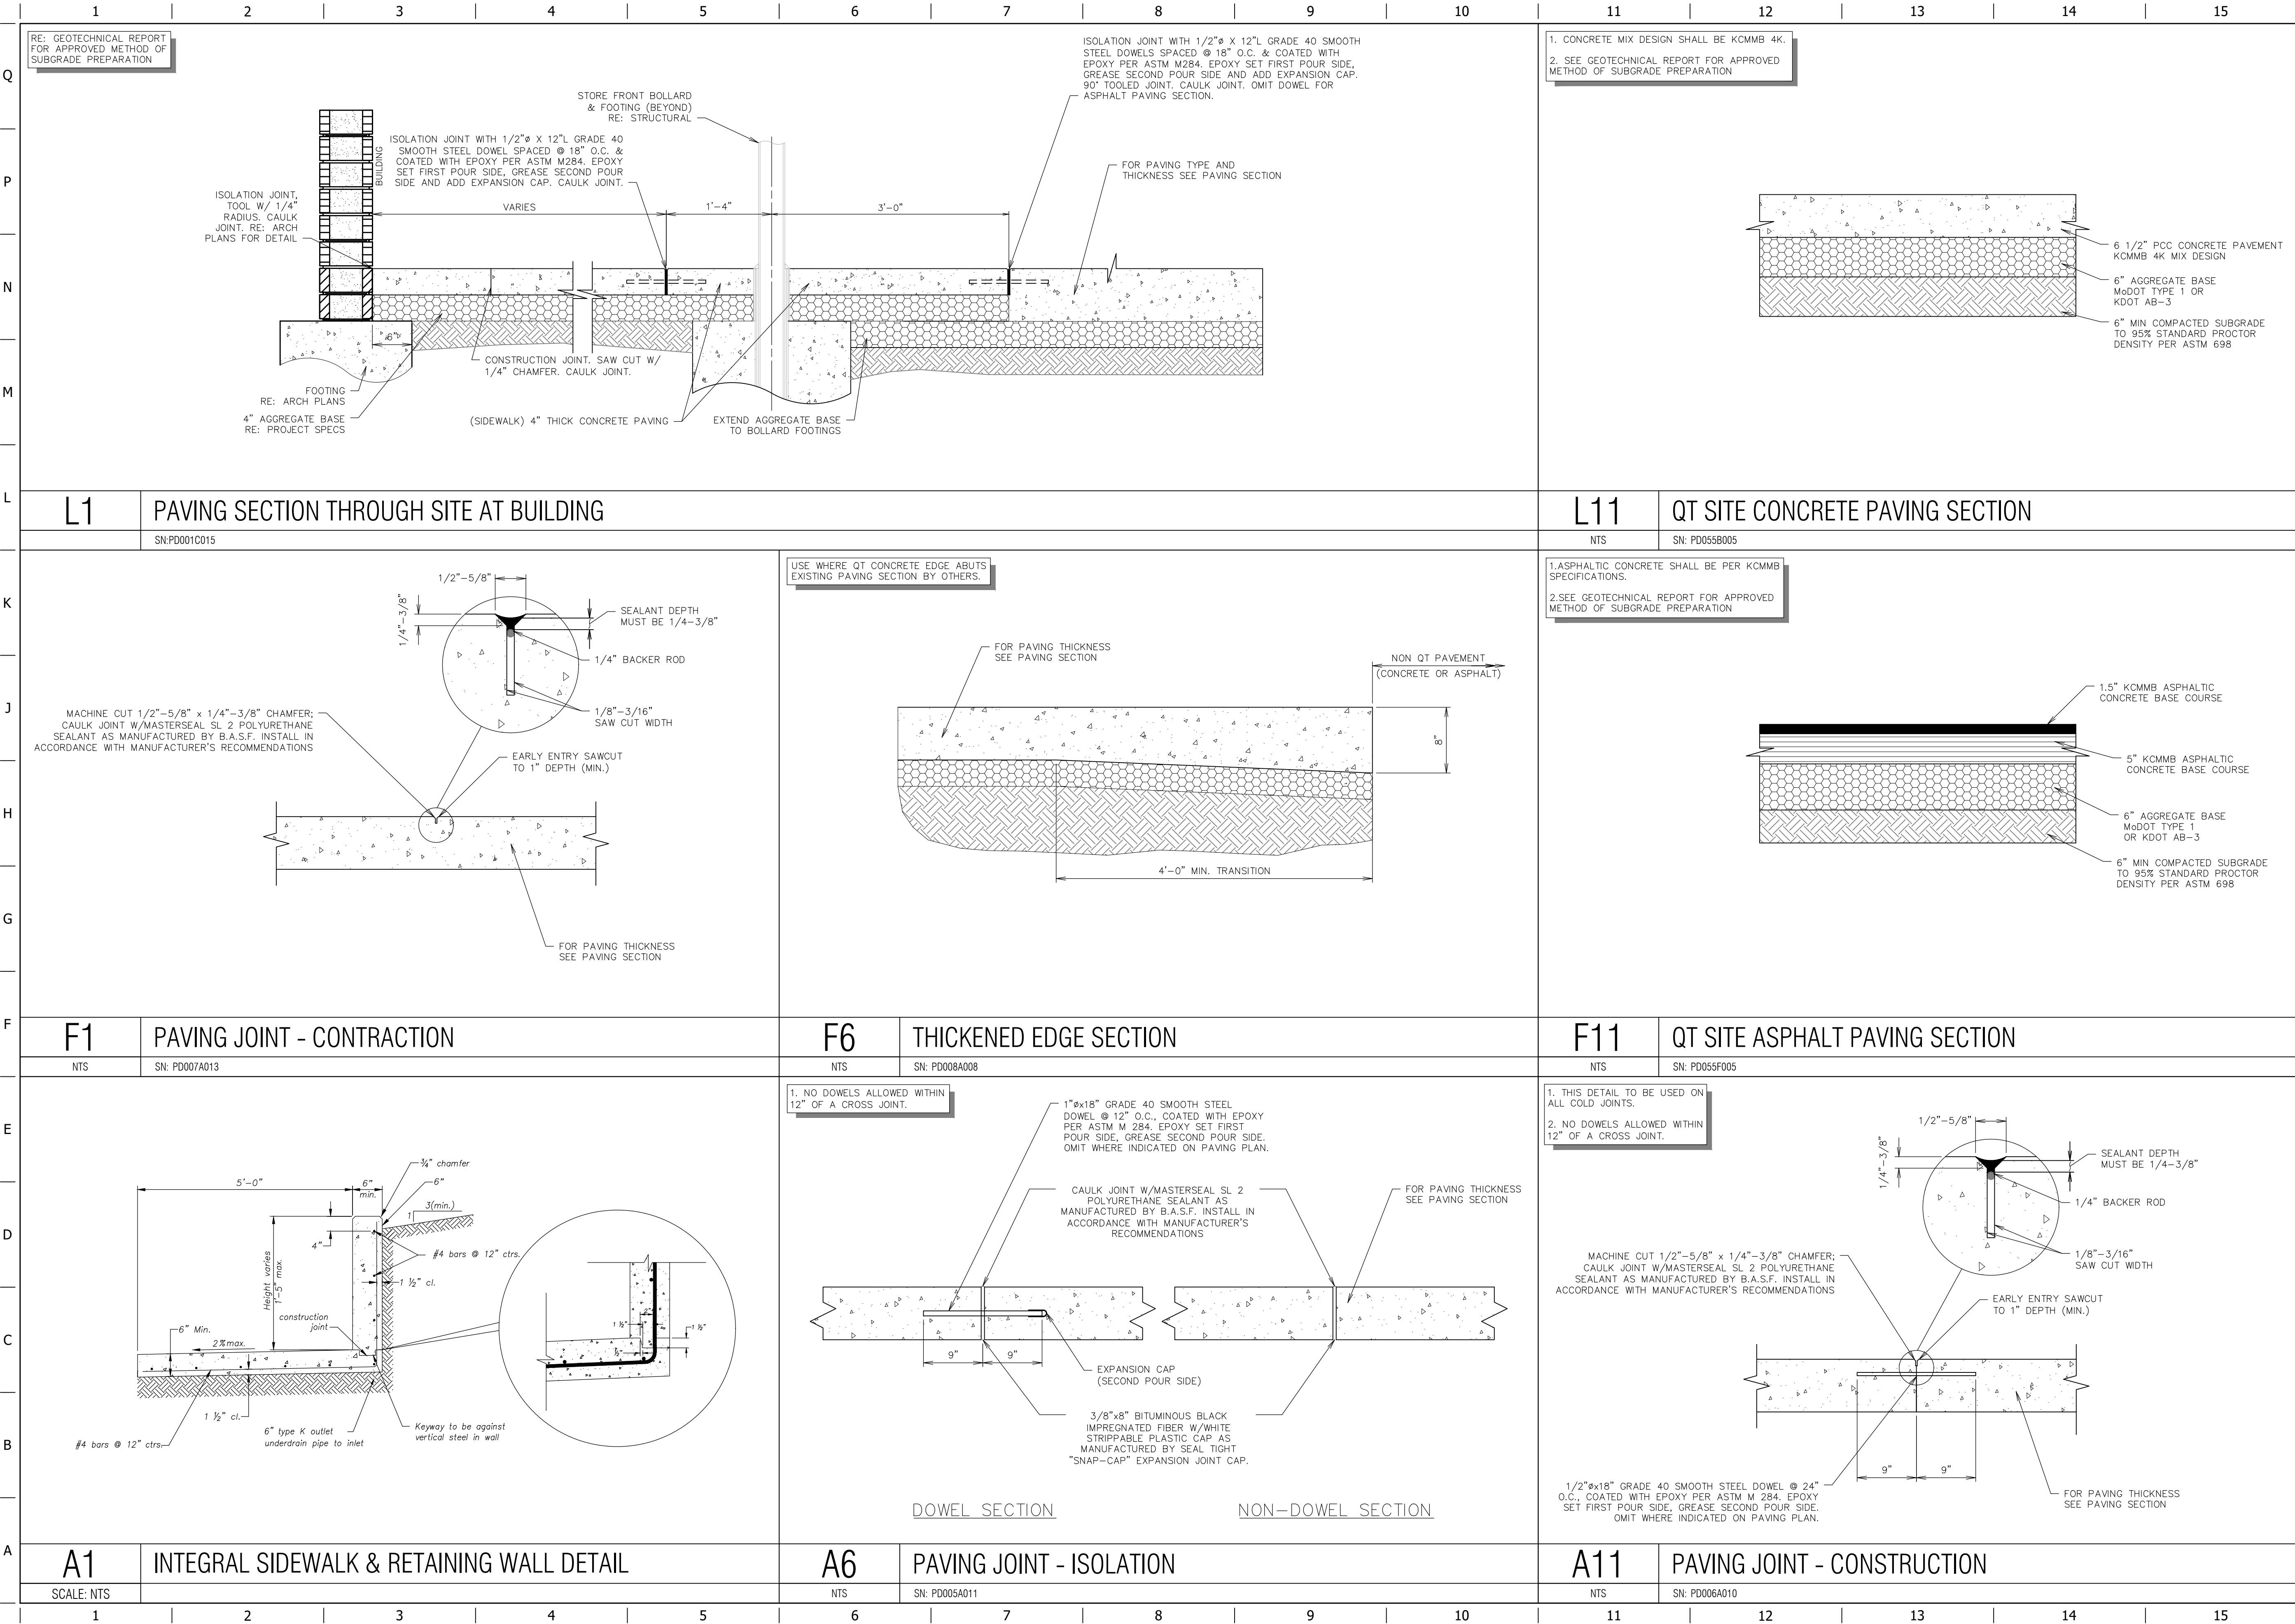

QUIKTRIP
STANDARD
DETAILS

PROJECT NO.: 02-0183

MDG
Midwest Design Group
Kansas City

PO Box 860015
Shawnee, KS 66286-0015
P 913.248.9385

QuikTrip No. 0183R
1001 SW BLUE PARKWAY
LEE'S SUMMIT, JACKSON CO., MO 64063



© COPYRIGHT QUIKTRIP CORPORATION 2011
ANY UNAUTHORIZED USE, REPRODUCTION,
PUBLICATION, DISTRIBUTION, OR SALE IN
WHOLE OR IN PART, IS STRICTLY FORBIDDEN.

PROTOTYPE: P-118

DIVISION: 02

VERSION: 001

DESIGNED BY: CSH

DRAWN BY: CSH

REVIEWED BY: TRW

REV	DATE	DESCRIPTION

ORIGINAL ISSUE DATE: 03/03/2025

SHEET TITLE:

PAVING DETAILS

SHEET NUMBER:

C520