


Jan 01, 2010 10:32:00 AM

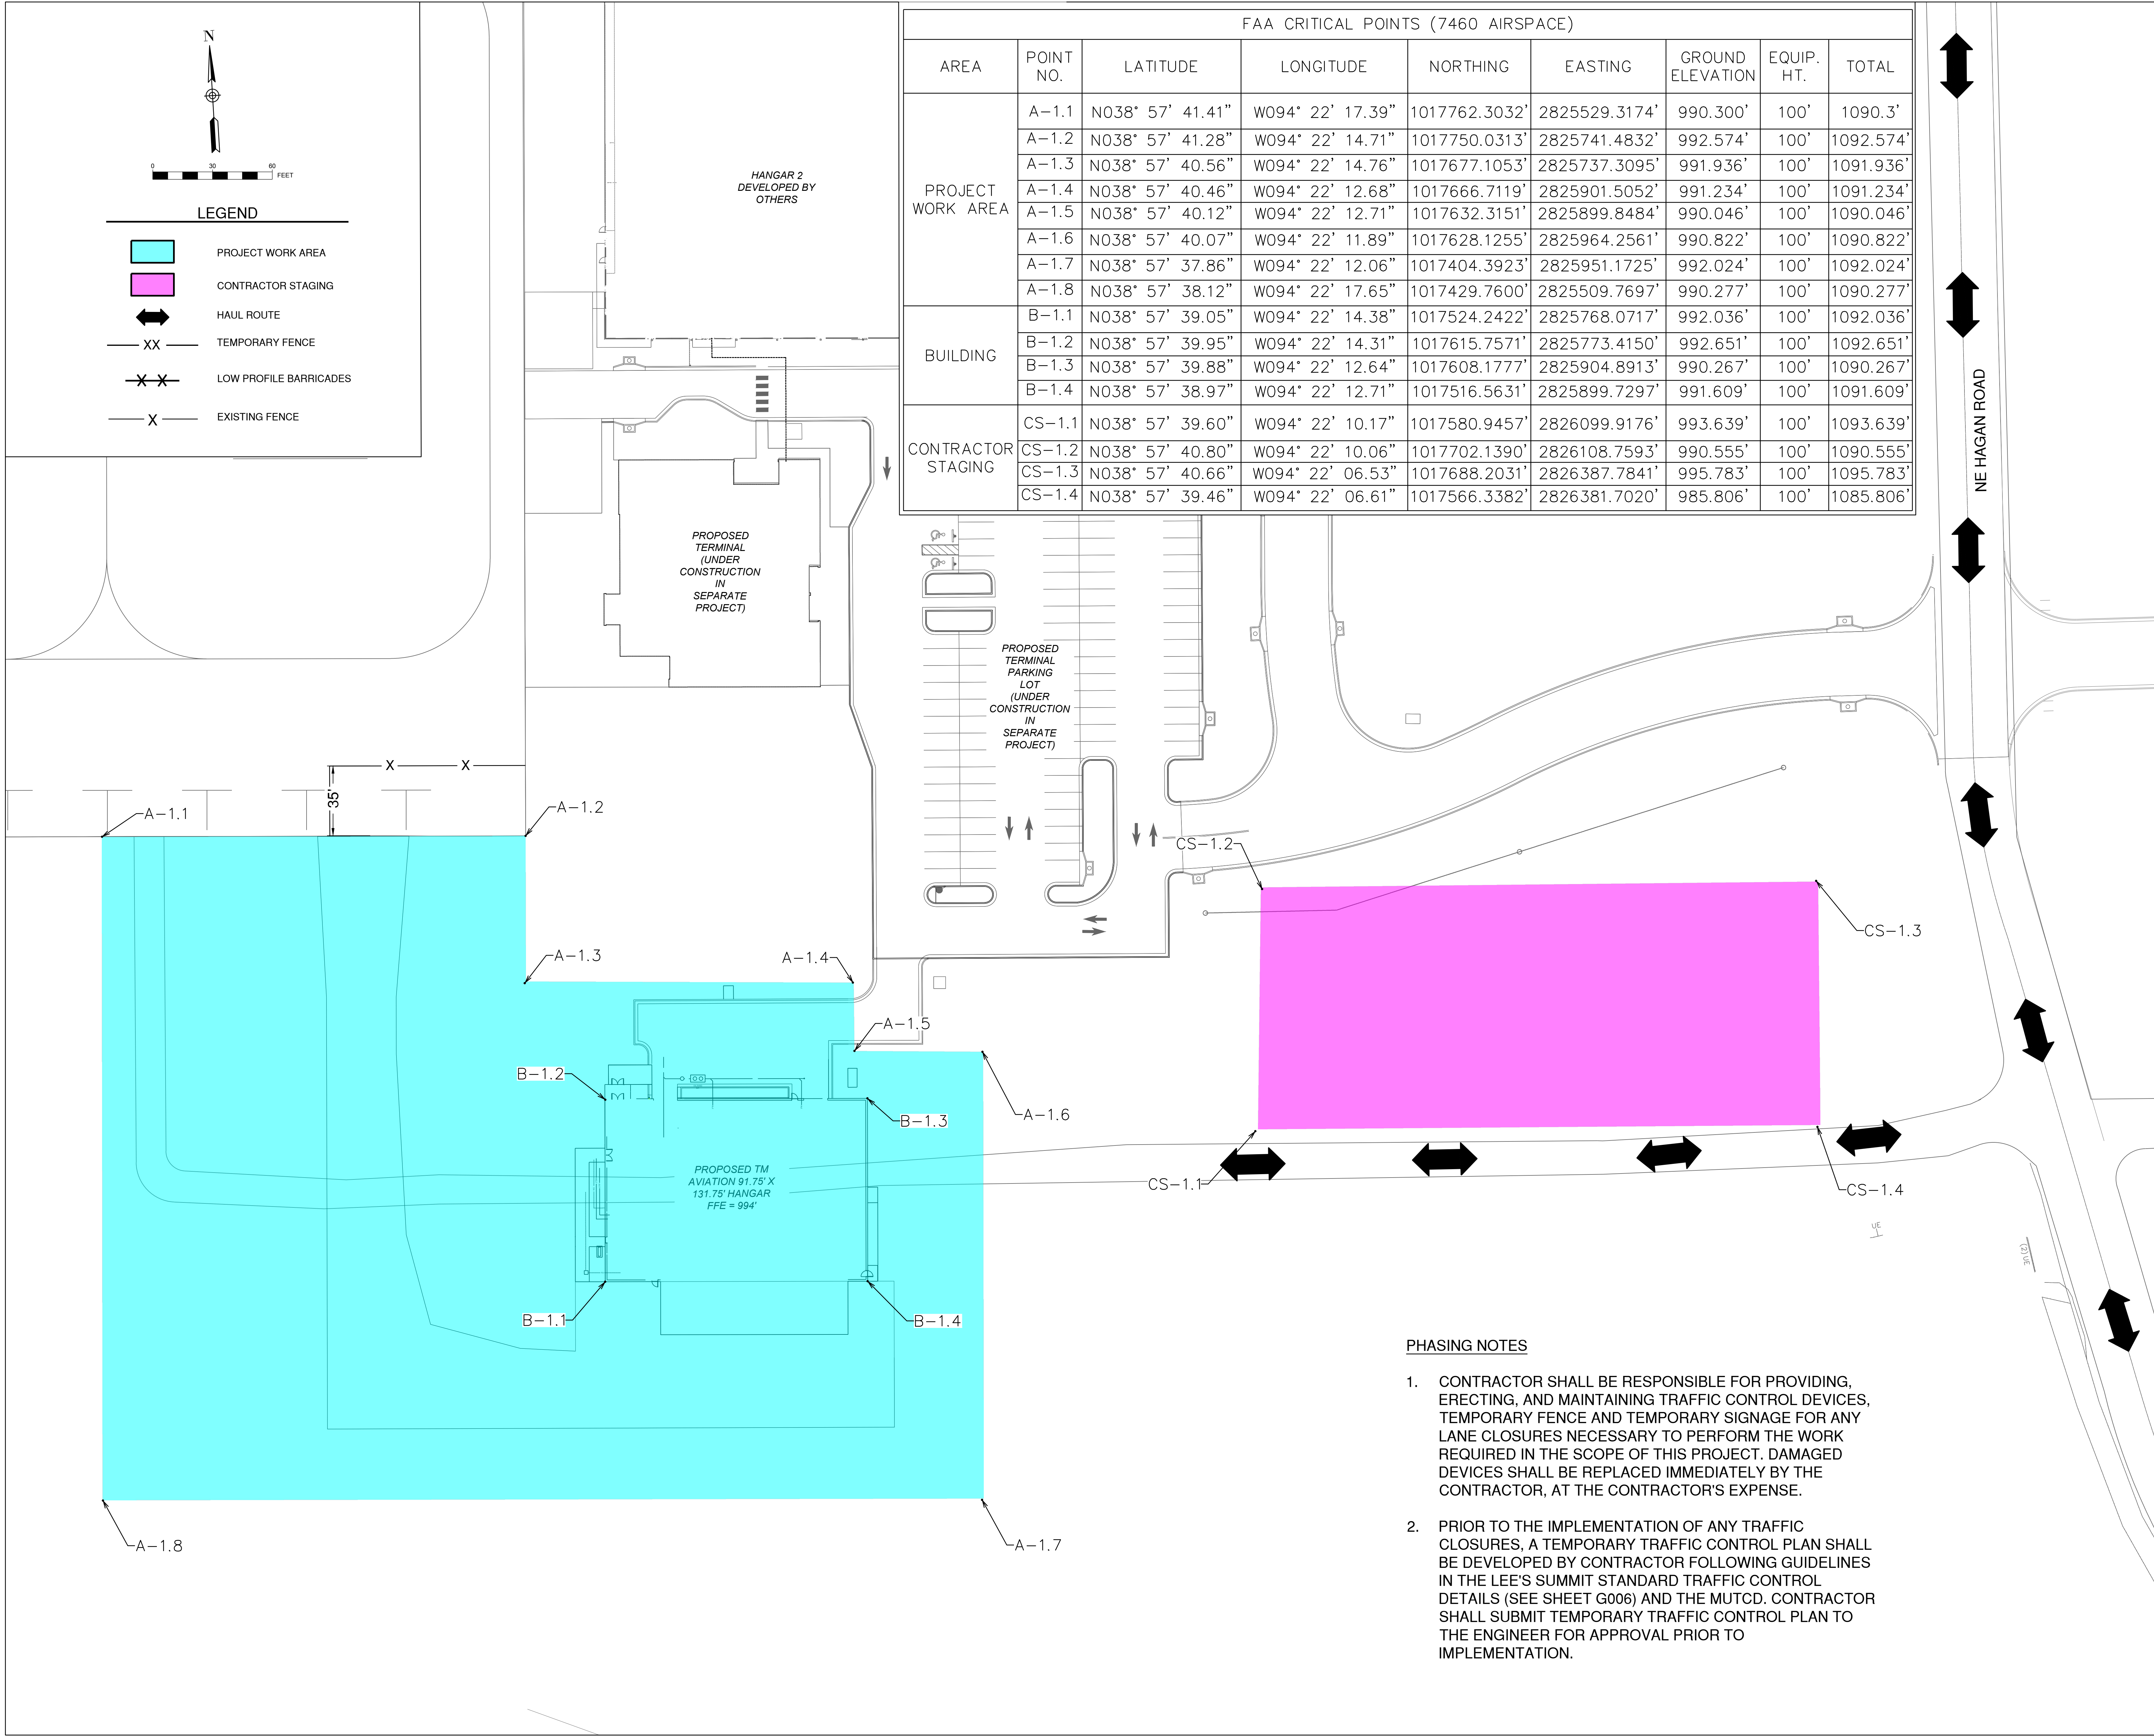

1627 MAIN STREET, SUITE 600
KANSAS CITY, MO 64108

1627 MAIN STREET, SUITE 100
KANSAS CITY, MO 64108

1100 MAIN ST, STE 1800
KANSAS CITY, MO 64105

1301 BURLINGTON
NORTH KANSAS CITY, MO 64116

KC - LEE'S SUMMIT REGIONAL
LEE'S SUMMIT, MISSOURI
TM AVIATION HANGAR
CITY PROJECT NO. - 17932172

MARK	DATE	DESCRIPTION
PROJECT NO:		PERMIT SET
PROJECT NO:		Project Number
CAD FILE:		FILE NAME
DESIGNED BY:		
DRAWN BY:		
CHECKED BY:		
APPROVED BY:		
COPYRIGHT 2025		
SHEET TITLE		

SHEET XX OF 40