


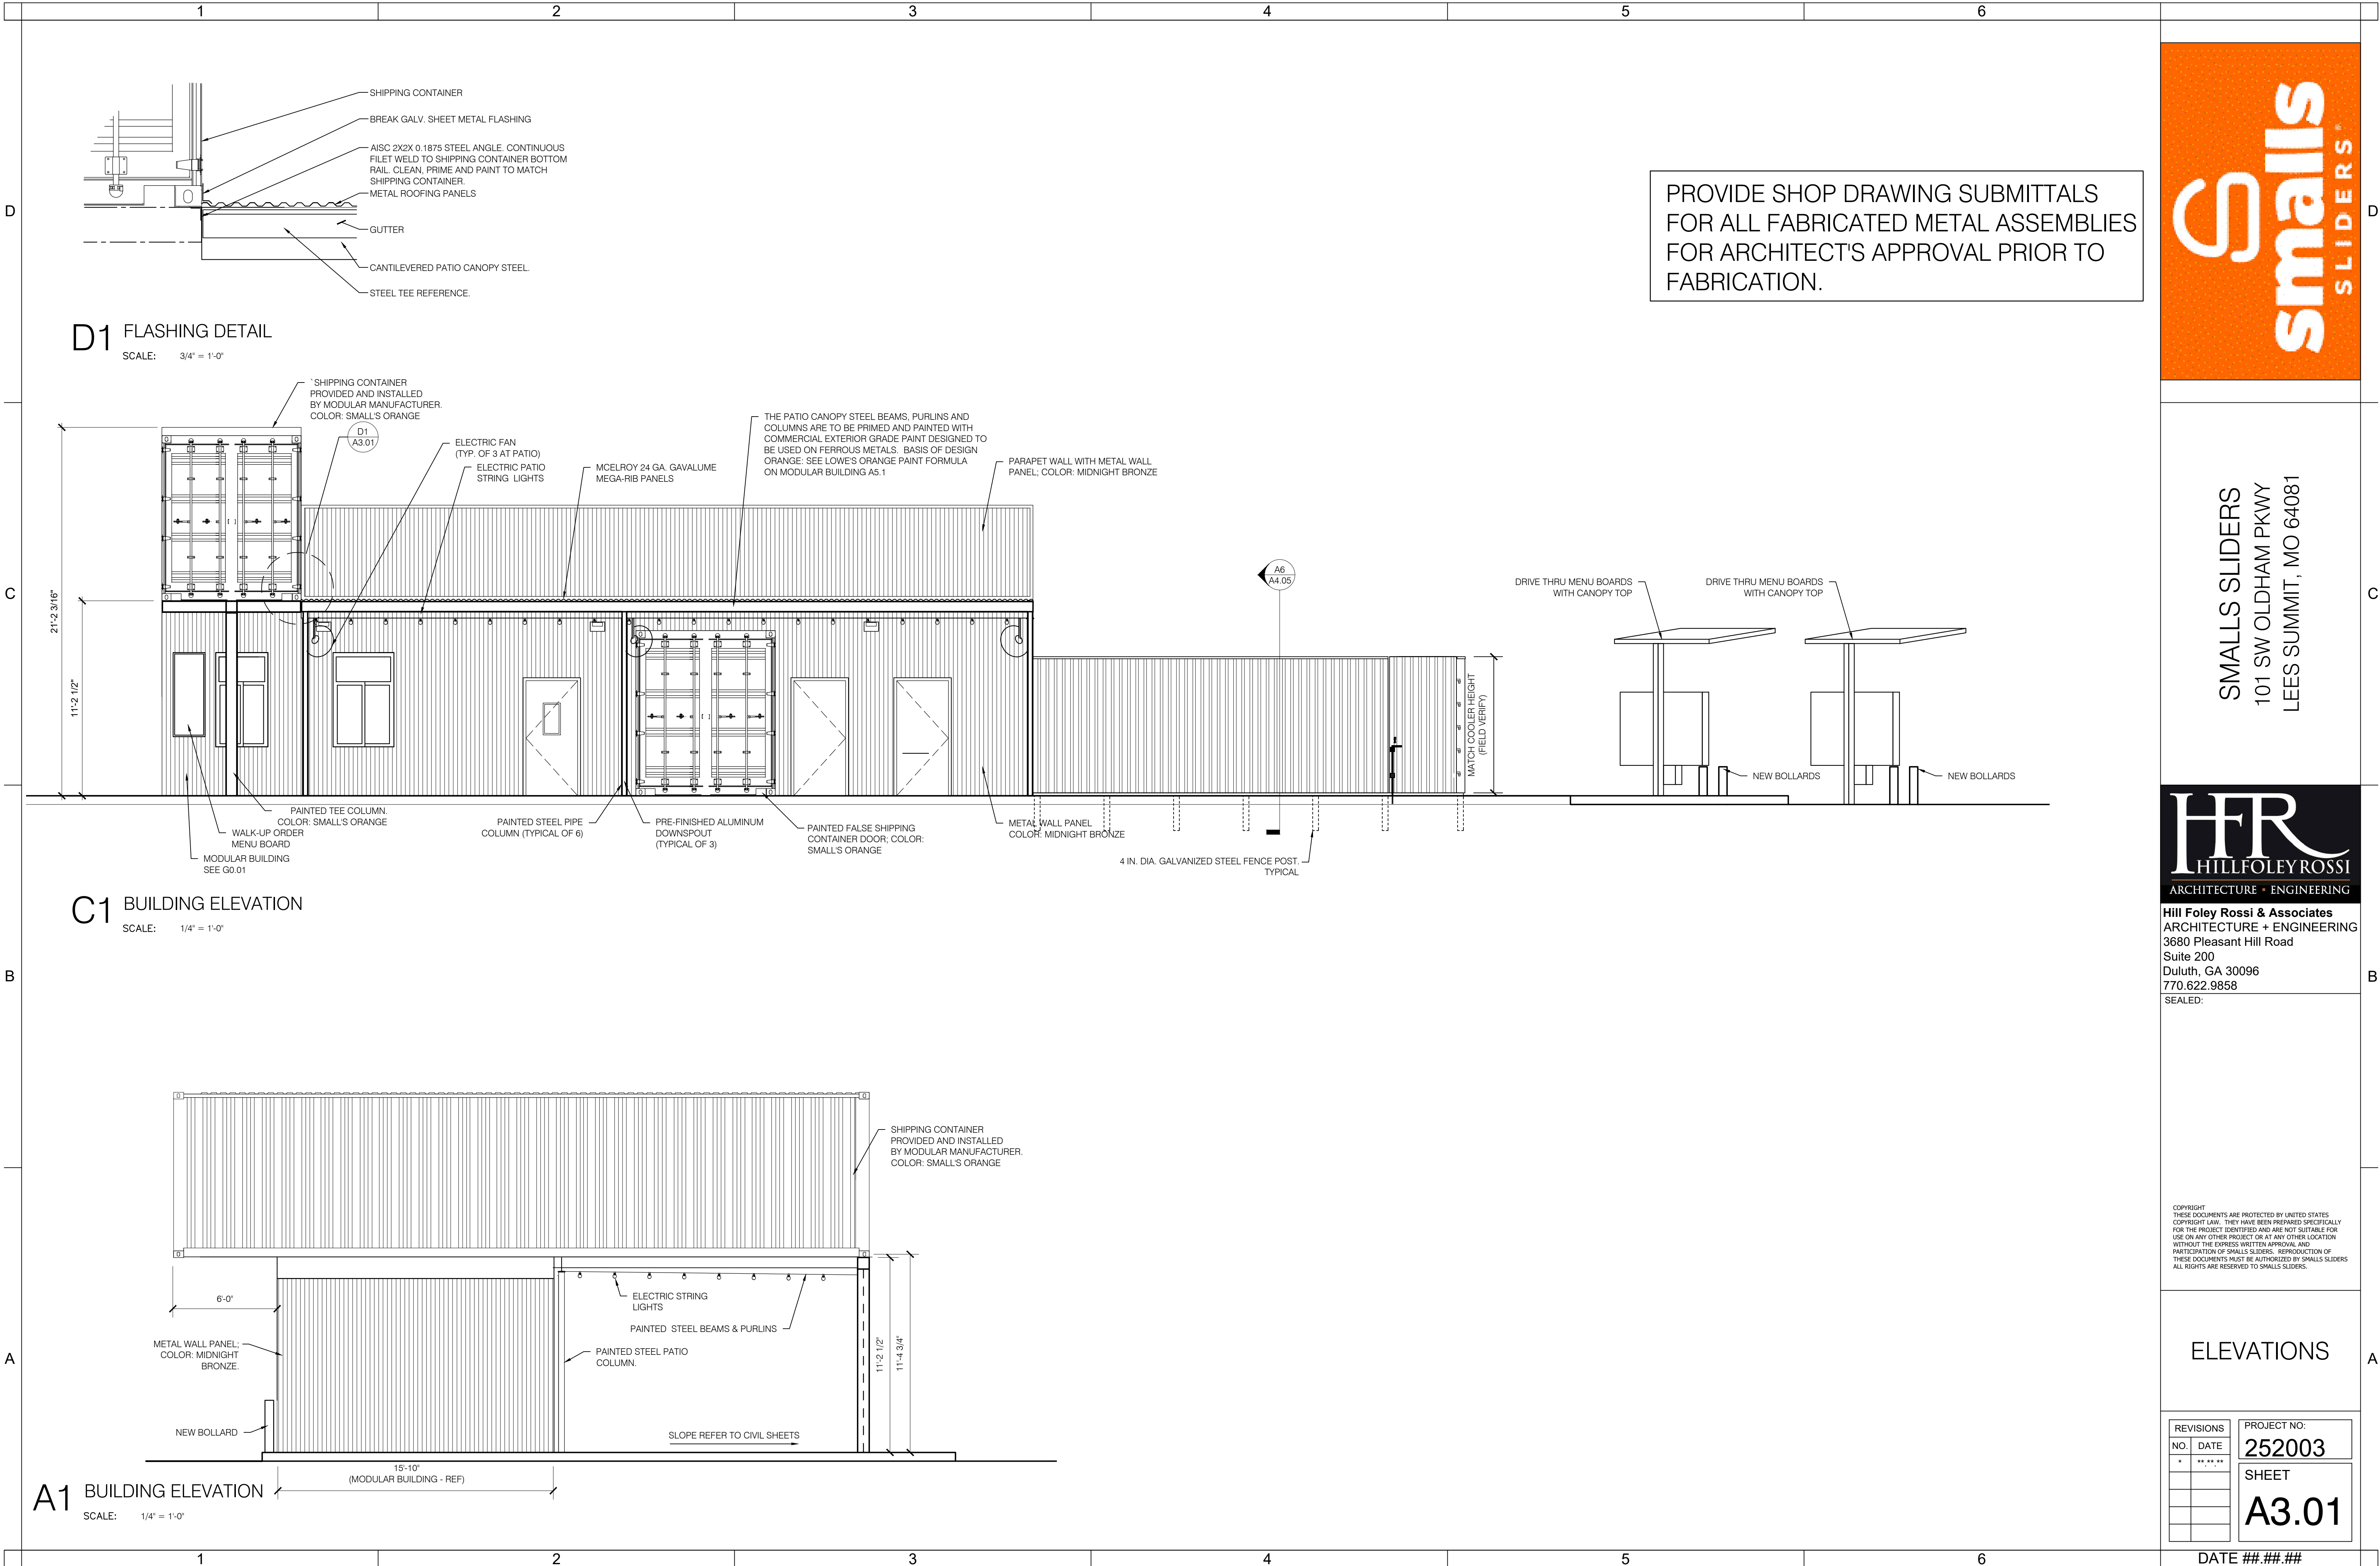

PROVIDE SHOP DRAWING SUBMITTALS FOR ALL FABRICATED METAL ASSEMBLIES FOR ARCHITECT'S APPROVAL PRIOR TO FABRICATION.

smalls
SLIDERS®

SMALLS SLIDERS
101 SW OLDHAM PKWY
LEES SUMMIT, MO 64081

HFR
HILLFOLEYROSSI
ARCHITECTURE + ENGINEERING

Hill Foley Rossi & Associates
ARCHITECTURE + ENGINEERING
3680 Pleasant Hill Road
Suite 200
Duluth, GA 30096
770.622.9858

SEALED:

COPYRIGHT
THESE DOCUMENTS ARE PROTECTED BY UNITED STATES COPYRIGHT LAW. THEY HAVE BEEN PREPARED SPECIFICALLY FOR THE PROJECT IDENTIFIED AND ARE NOT SUITABLE FOR USE ON ANY OTHER PROJECT OR AT ANY OTHER LOCATION WITHOUT THE EXPRESS WRITTEN APPROVAL AND PARTICIPATION OF SMALLS SLIDERS. REPRODUCTION OF THESE DOCUMENTS MUST BE AUTHORIZED BY SMALLS SLIDERS. ALL RIGHTS ARE RESERVED TO SMALLS SLIDERS.

ELEVATIONS

REVISIONS		PROJECT NO:
NO.	DATE	252003
		SHEET A3.01

DATE ###.###.###