


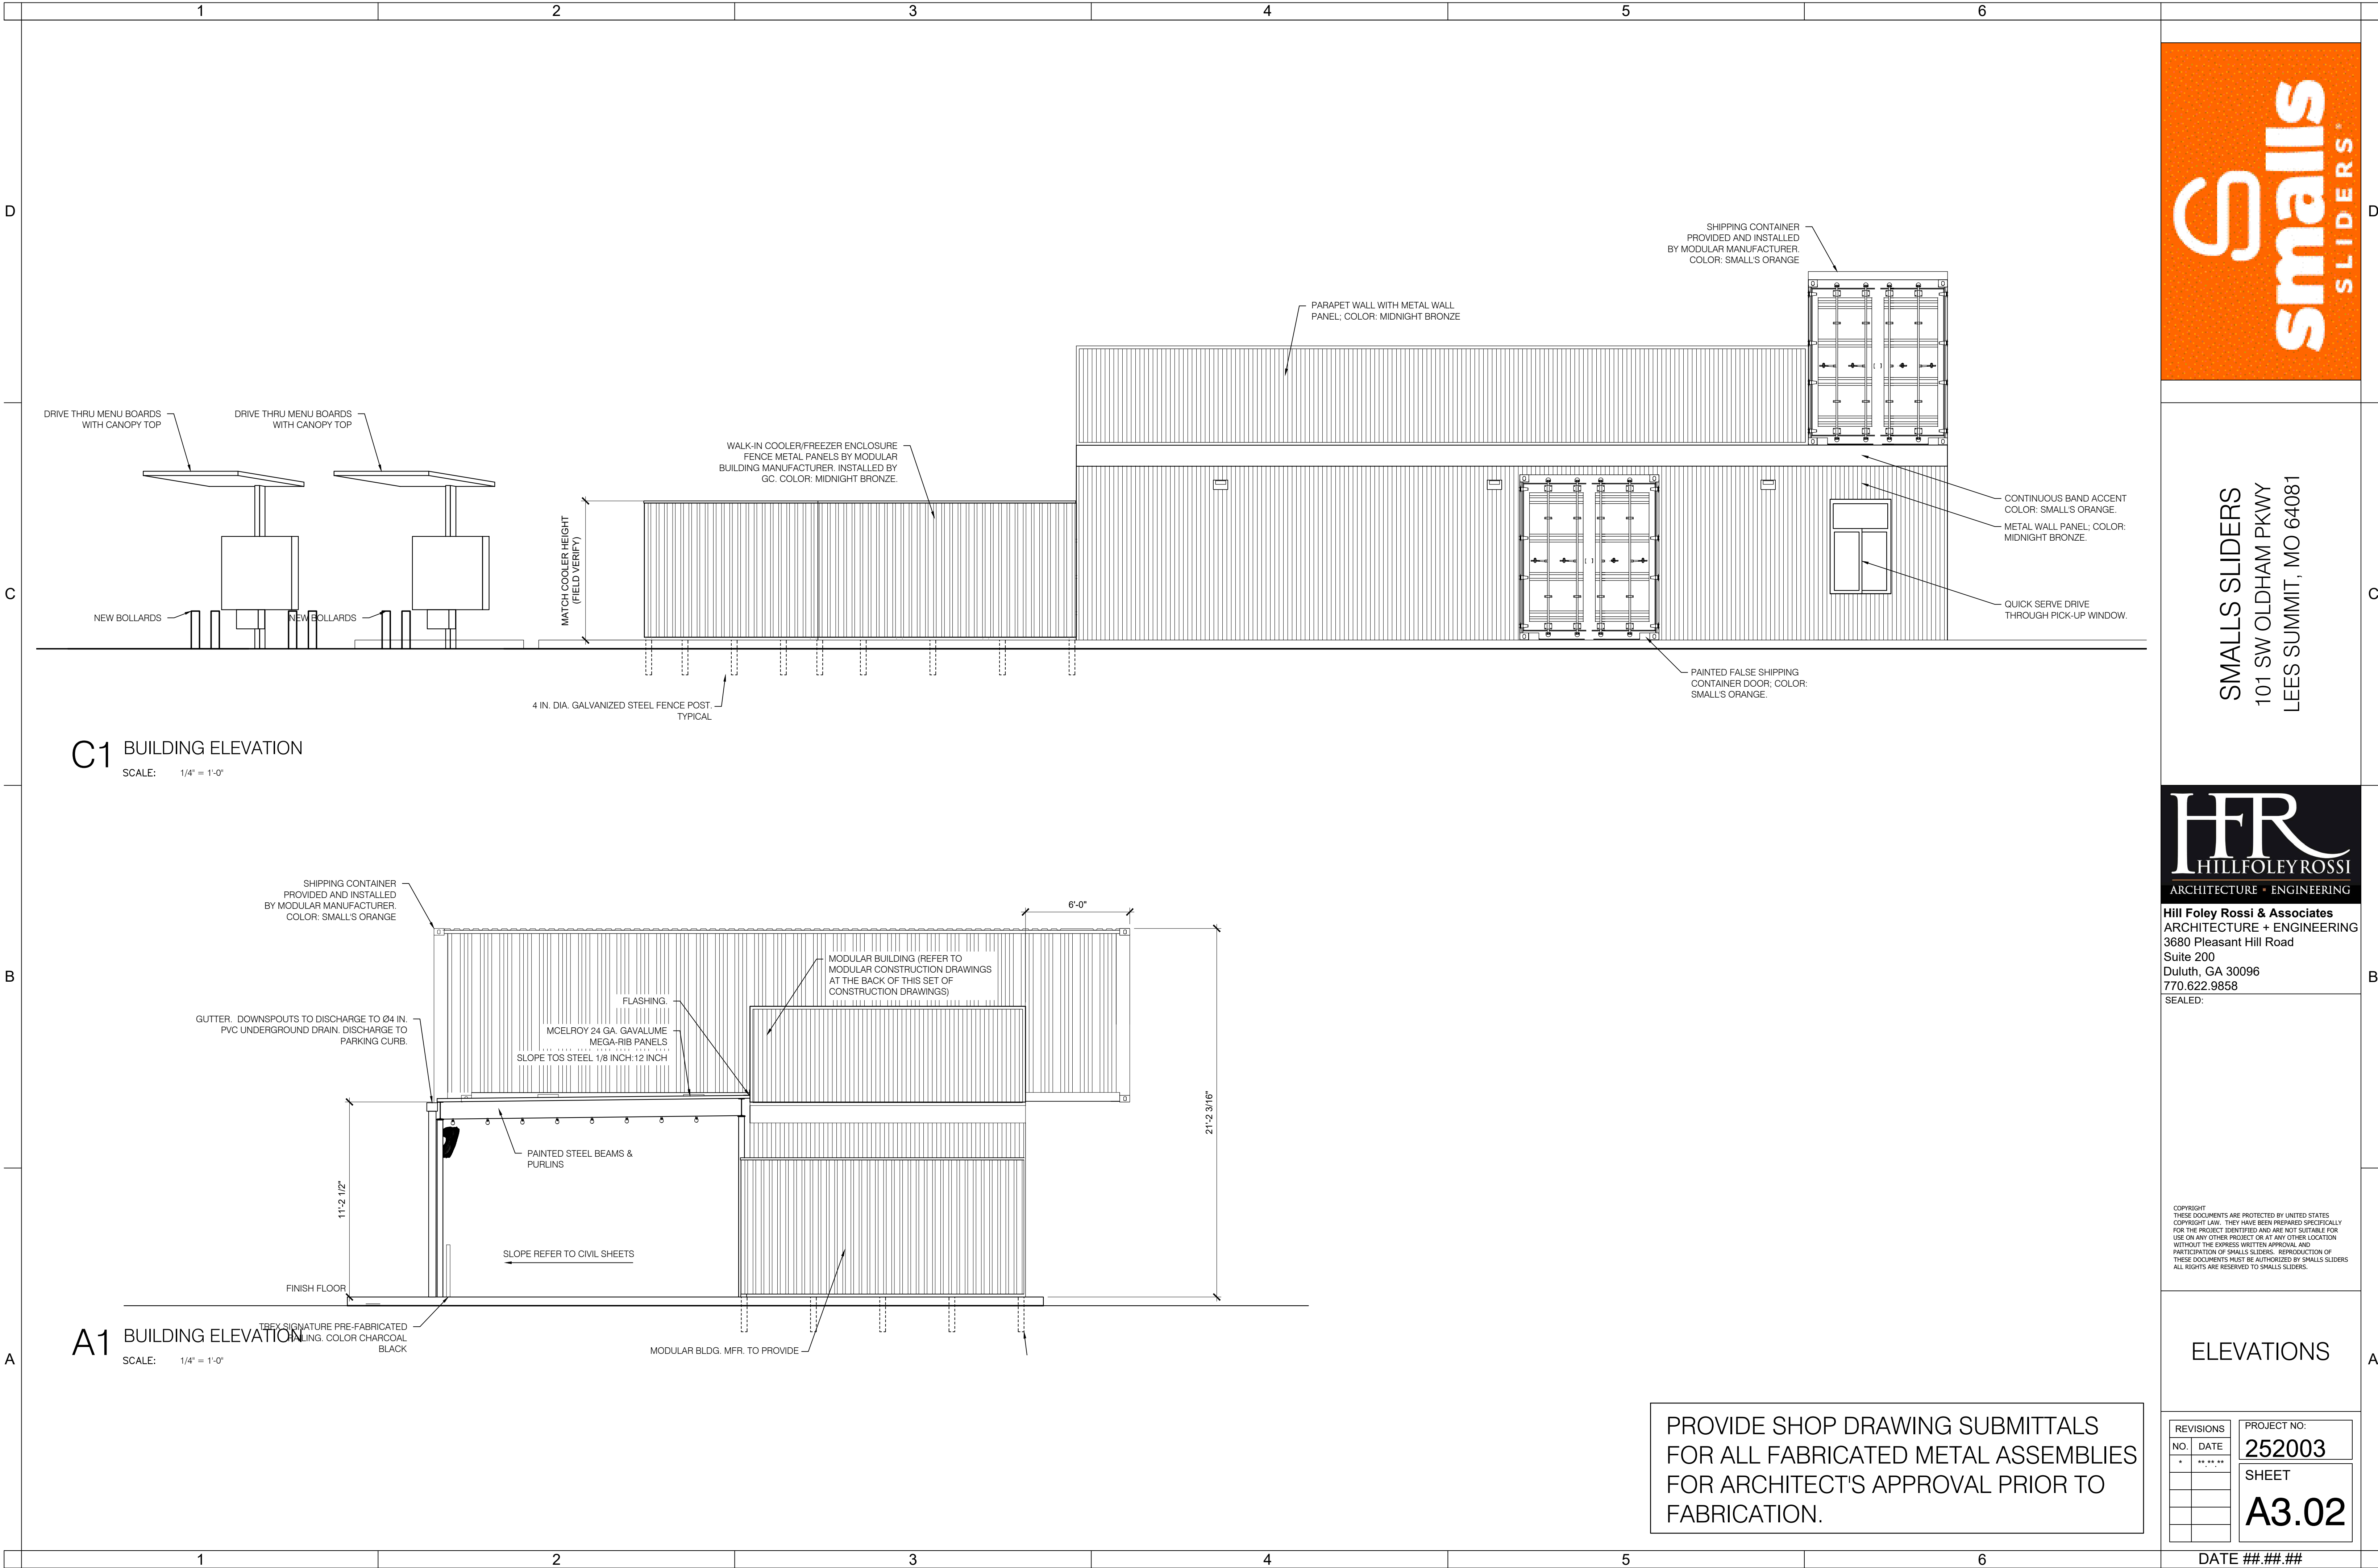

C1 BUILDING ELEVATION


SCALE: 1/4" = 1'-0"

A1 BUILDING ELEVATION

SCALE: 1/4" = 1'-0"



SMALLS SLIDERS
101 SW OLDHAM PKWY
LEES SUMMIT, MO 64081

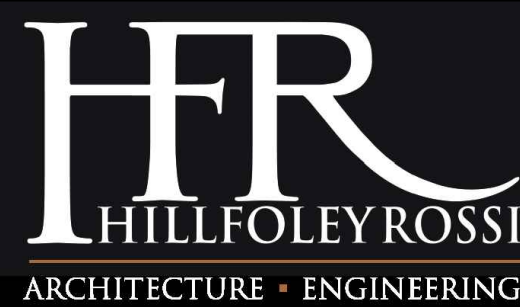

Hill Foley Rossi & Associates
ARCHITECTURE + ENGINEERING
3680 Pleasant Hill Road
Suite 200
Duluth, GA 30096
770.622.9858

SEALED:

COPYRIGHT
THESE DOCUMENTS ARE PROTECTED BY UNITED STATES
COPYRIGHT LAW. THEY HAVE BEEN PREPARED SPECIFICALLY
FOR THE PROJECT IDENTIFIED AND ARE NOT SUITABLE FOR
USE ON ANY OTHER PROJECT OR AT ANY OTHER LOCATION
WITHOUT THE EXPRESS WRITTEN APPROVAL AND
PARTICIPATION OF SMALLS SLIDERS. REPRODUCTION OF
THESE DOCUMENTS MUST BE AUTHORIZED BY SMALLS SLIDERS.
ALL RIGHTS ARE RESERVED TO SMALLS SLIDERS.

ELEVATIONS

REVISIONS		PROJECT NO:
NO.	DATE	252003
		SHEET
		A3.02

DATE ###.###.###