


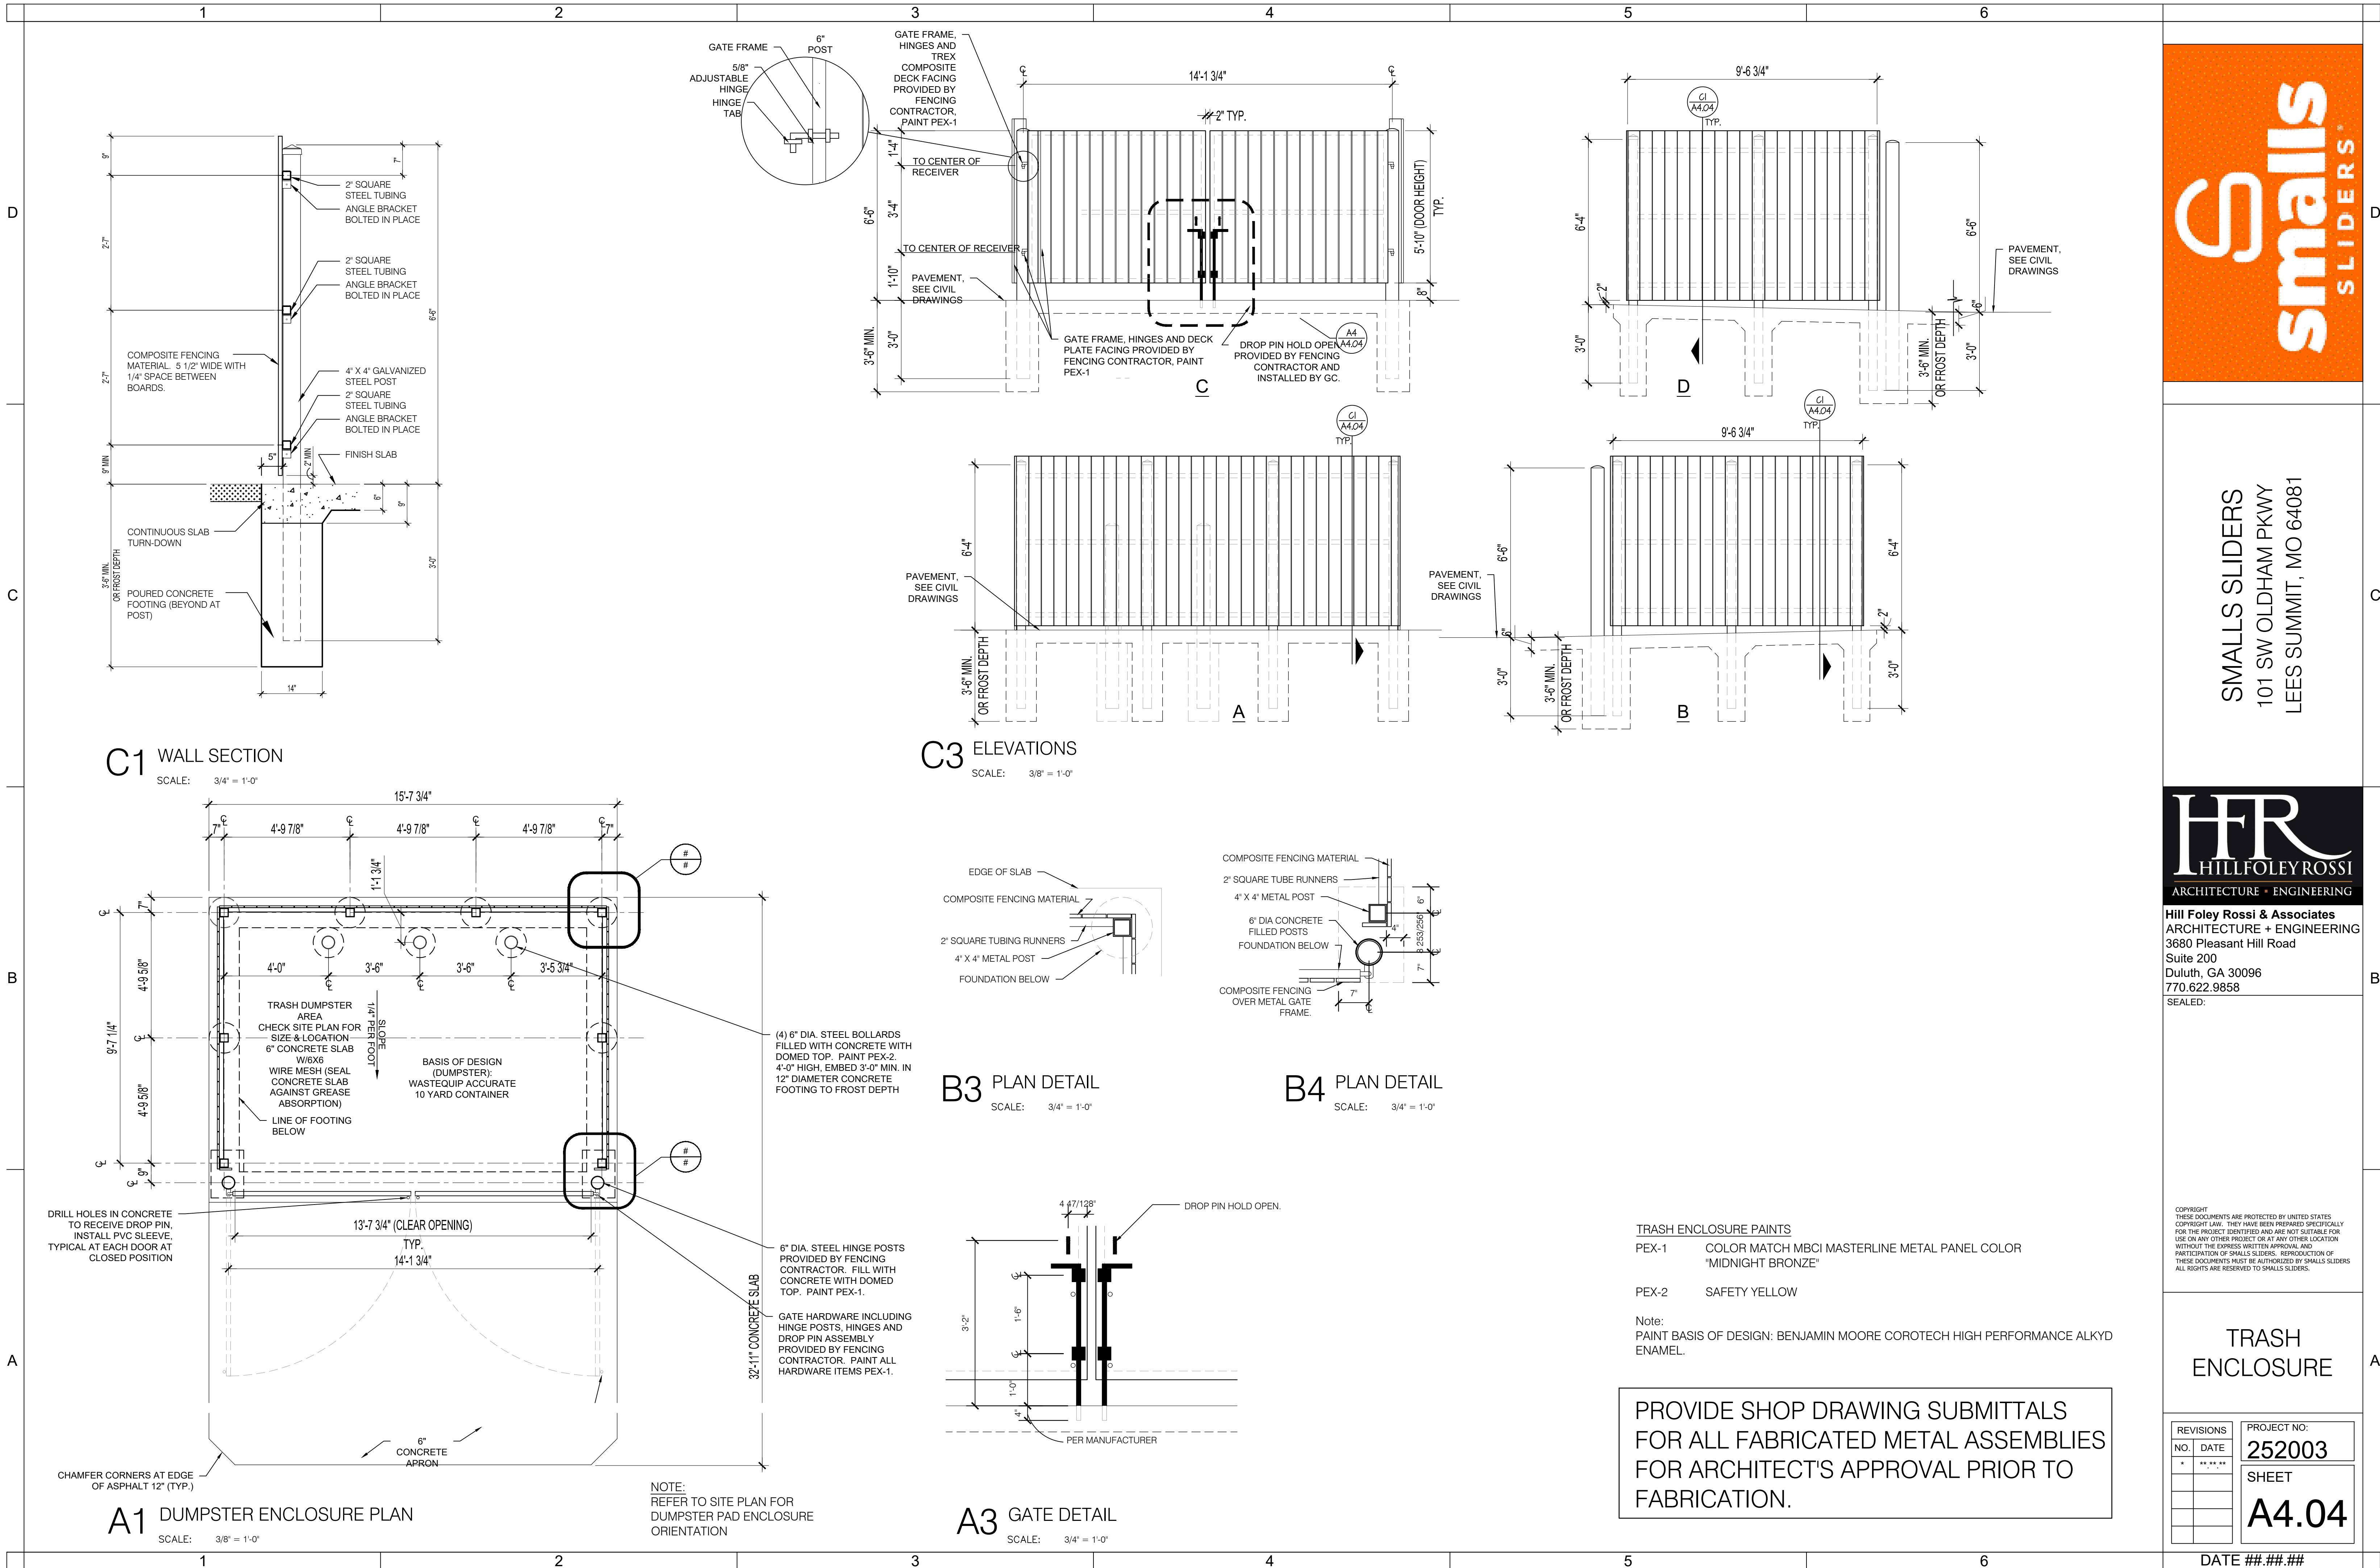

SMALLS SLIDERS
101 SW OLDHAM PKWY
LEES SUMMIT, MO 64081



Hill Foley Rossi & Associates
ARCHITECTURE + ENGINEERING
3680 Pleasant Hill Road
Suite 200
Duluth, GA 30096
770.622.9858
SEALED:

COPYRIGHT
THESE DOCUMENTS ARE PROTECTED BY UNITED STATES
COPYRIGHT LAW. THEY HAVE BEEN PREPARED SPECIFICALLY
FOR THE PROJECT IDENTIFIED AND ARE NOT SUITABLE FOR
USE ON ANY OTHER PROJECT OR AT ANY OTHER LOCATION
WITHOUT THE EXPRESS WRITTEN APPROVAL AND
PARTICIPATION OF SMALLS SLIDERS. REPRODUCTION OF
THESE DOCUMENTS MUST BE AUTHORIZED BY SMALLS SLIDERS.
ALL RIGHTS ARE RESERVED TO SMALLS SLIDERS.

TRASH
ENCLOSURE

REVISIONS	PROJECT NO:
NO. DATE	252003
* **	SHEET
	A4.04

DATE ###.###

TRASH ENCLOSURE PAINTS
PEX-1 COLOR MATCH MCCI MASTERLINE METAL PANEL COLOR
"MIDNIGHT BRONZE"
PEX-2 SAFETY YELLOW

Note:
PAINT BASIS OF DESIGN: BENJAMIN MOORE COROTECH HIGH PERFORMANCE ALKYD
ENAMEL.

PROVIDE SHOP DRAWING SUBMITTALS
FOR ALL FABRICATED METAL ASSEMBLIES
FOR ARCHITECT'S APPROVAL PRIOR TO
FABRICATION.