


DWG: F:\2022\00001-00500\022-00393\40-design\AutoCAD\final\Plans\Streets\OSTUA\0VR01_02200393.dwg
 DATE: Dec 21, 2023 11:32am
 XREFS: L_PTBK_02200393 C_XBASE_02200393 V_XBNDY_02200393
 USER: kenehls
 L_ARCH_02200393
 L_ARCH_BLDG_RETAL_02200393
 L_ARCH_BLDG_GARAGE_02200393
 L_ARCH_BLDG_HOTEL_02200393
 L_ARCH_BLDG_MARKET_02200393

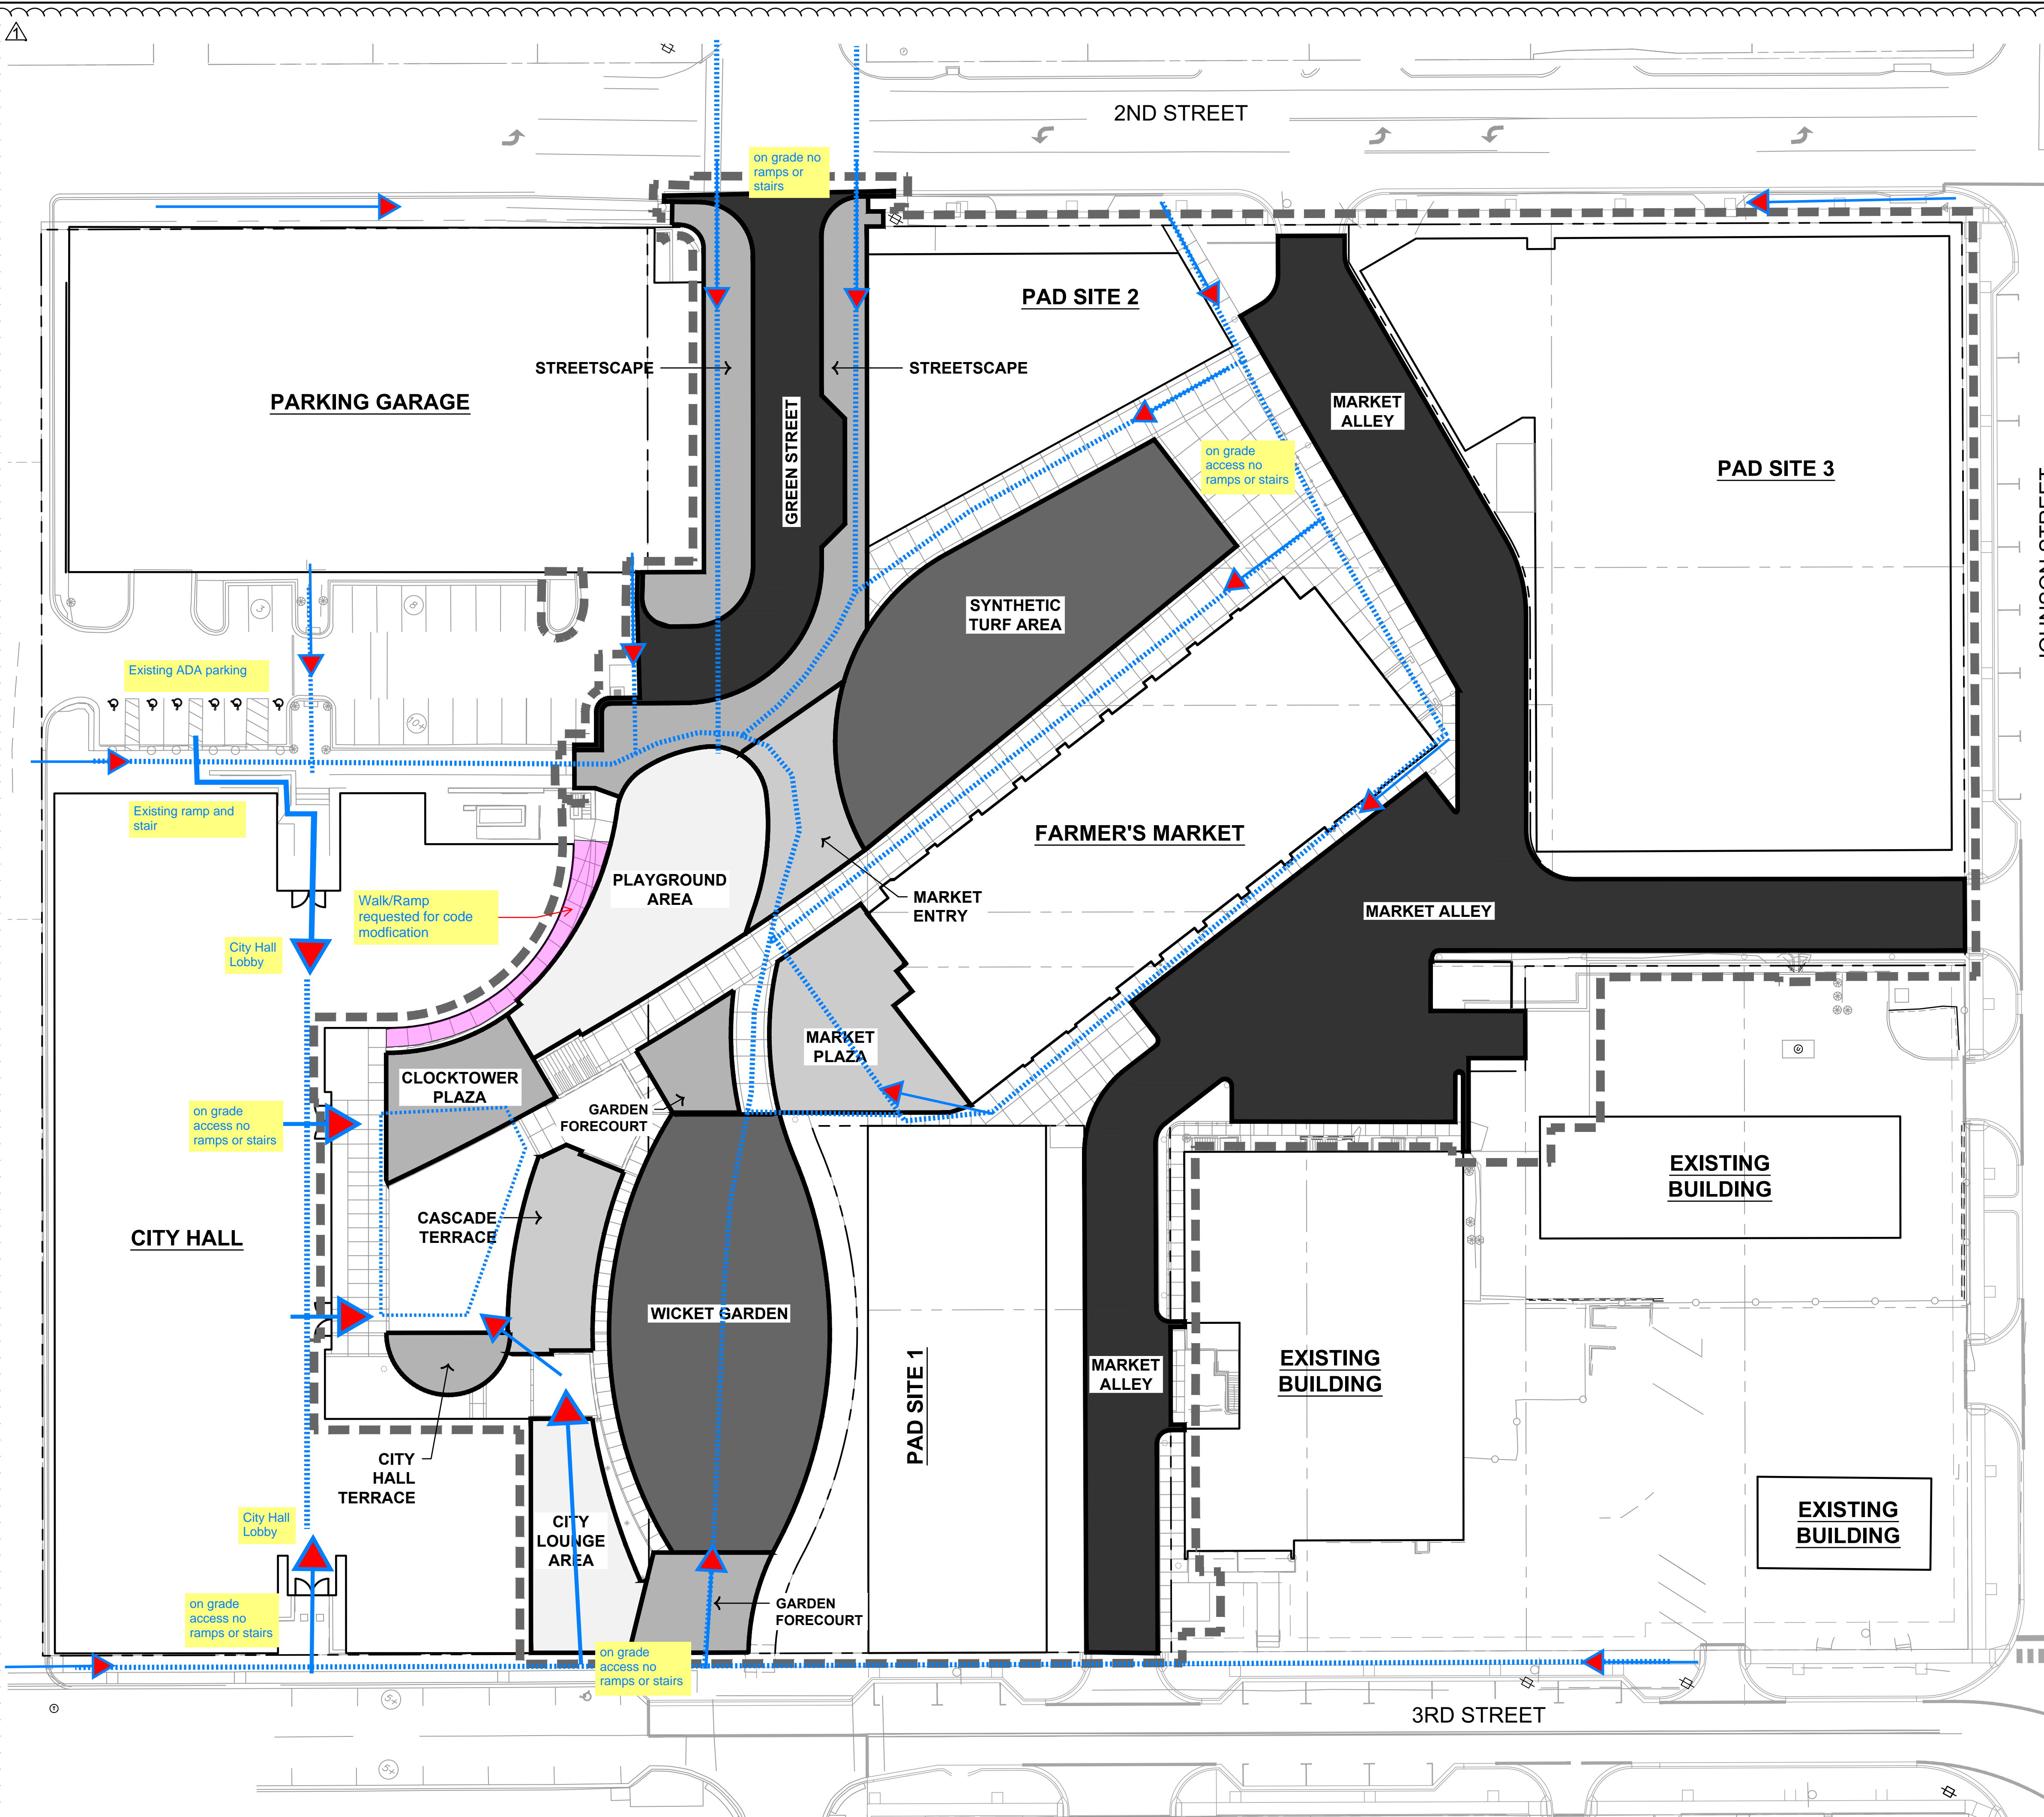

1 LAYOUT KEY PLAN

**ADA accessible path
to City Hall**

olsson studio
OLSSON - LANDSCAPE ARCHITECTURE
 MO CERTIFICATE OF AUTHORITY # 2005000285
 1814 Main St.
 Kansas City, MO 64108 TEL 816.842.8844 olsson-studio.com

STATE OF MISSOURI
 KOREY P. SCHULZ
 ARCHITECT
 NUMBER 22930965
 EXPIRES 12-22-2023

REV. NO.	DATE	REVISIONS DESCRIPTION
1	12-22-2023	ADDED

BY: _____

REVISIONS DESCRIPTION: _____

LAYOUT KEY PLAN

LEE'S SUMMIT DOWNTOWN MARKET
 GREEN STREET - 2ND STREET TO 3RD STREET

LEE'S SUMMIT, MISSOURI

2023

drawn by: TS/TGEW
 checked by: DV
 approved by: KPS
 QA/QC by: BM
 project no.: 022-00393
 drawing no.: 0VR01_02200393
 date: 12/22/2023

SHEET
L210